


DATE	BY
DESIGNED	
DRAWN	
CHECKED	
DATE	

DATE	BY
DESIGNED	
DRAWN	
CHECKED	
DATE	

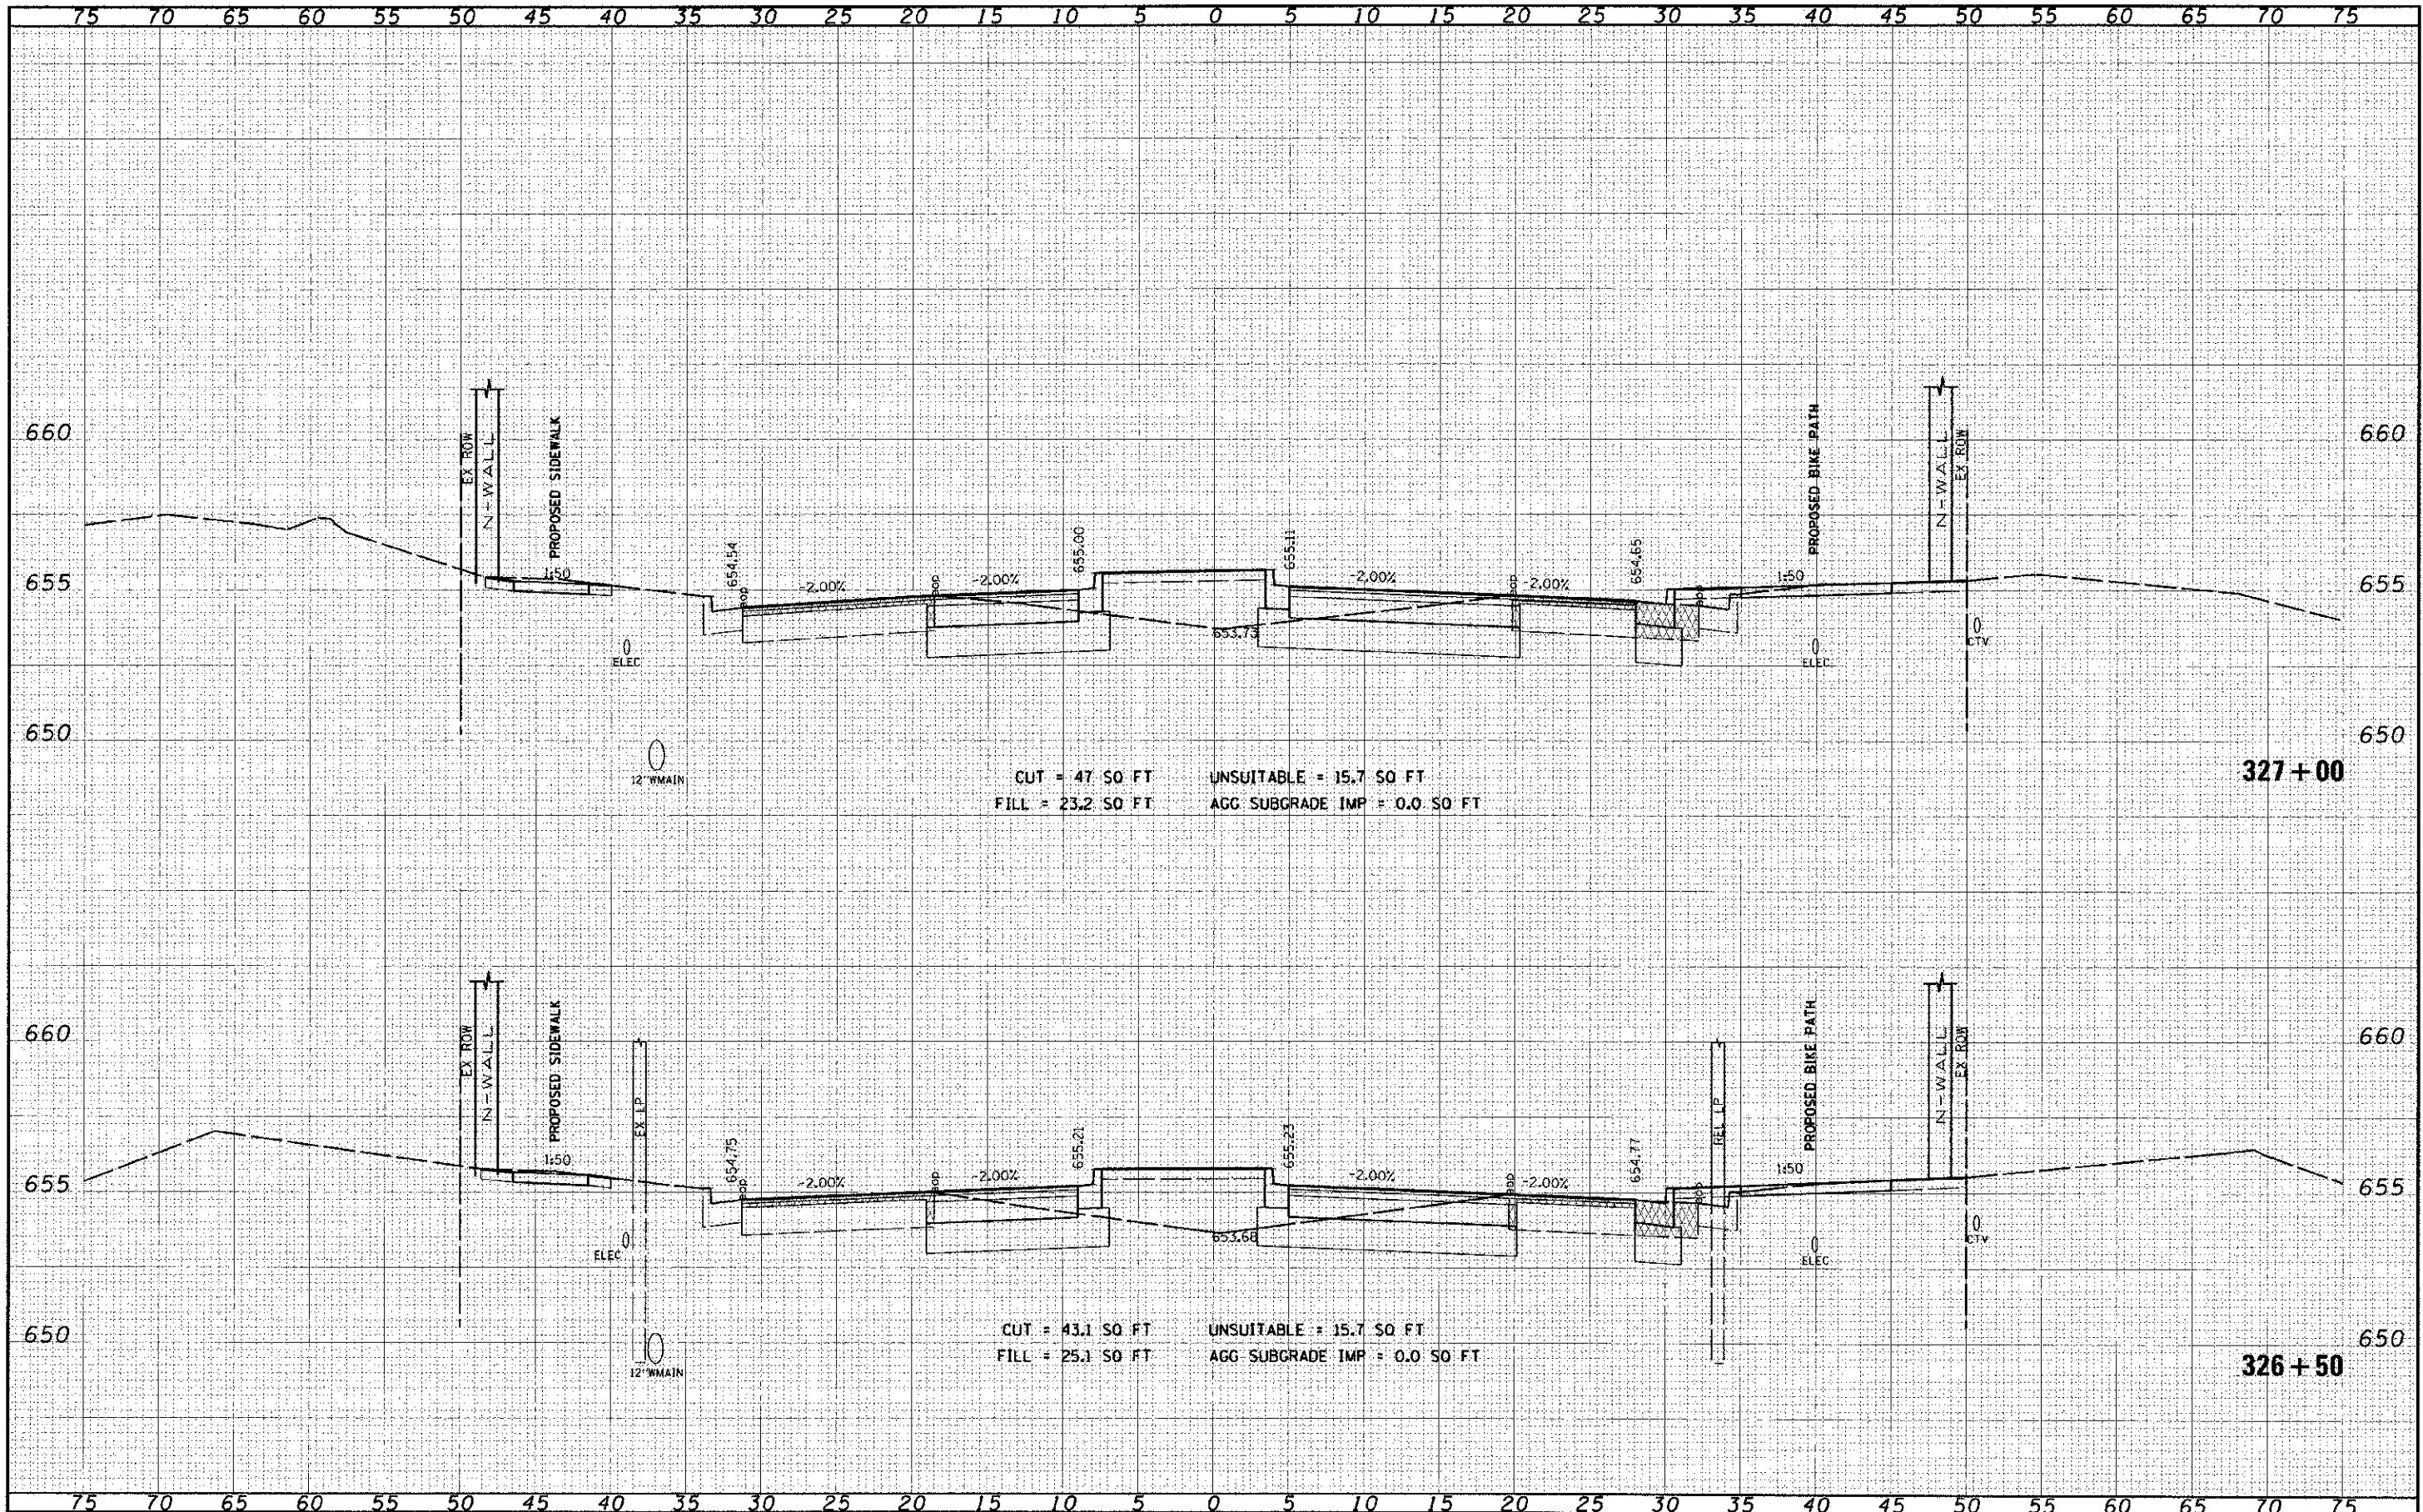

FILE NAME:  
 4801.PLT#

USER NAME: james.pugh  
 PLCT SCALE: 1/8\"/>

DESIGNED -  
 DRAWN -  
 CHECKED -  
 DATE -

REVISED -  
 REVISED -  
 REVISED -  
 REVISED -

**STATE OF ILLINOIS  
 DEPARTMENT OF TRANSPORTATION**

**CROSS SECTIONS  
 95th STREET**

SCALE: 1"=54' 1"=25' V SHEET NO. 19 OF 75 SHEETS STA. 326+50 TO STA. 326+99

F.A.D. RTE. 1644	SECTION 01-00181-00-FP	COUNTY WILL	TOTAL SHEETS 328	SHEET NO. 258
CONTRACT NO. 63647				
ILLINOIS FED. AID PROJECT				