


|           |       |
|-----------|-------|
| DATE      | BY    |
| DESIGNED  | DRAWN |
| CHECKED   | DATE  |
| REVISIONS |       |

|           |       |
|-----------|-------|
| DATE      | BY    |
| DESIGNED  | DRAWN |
| CHECKED   | DATE  |
| REVISIONS |       |

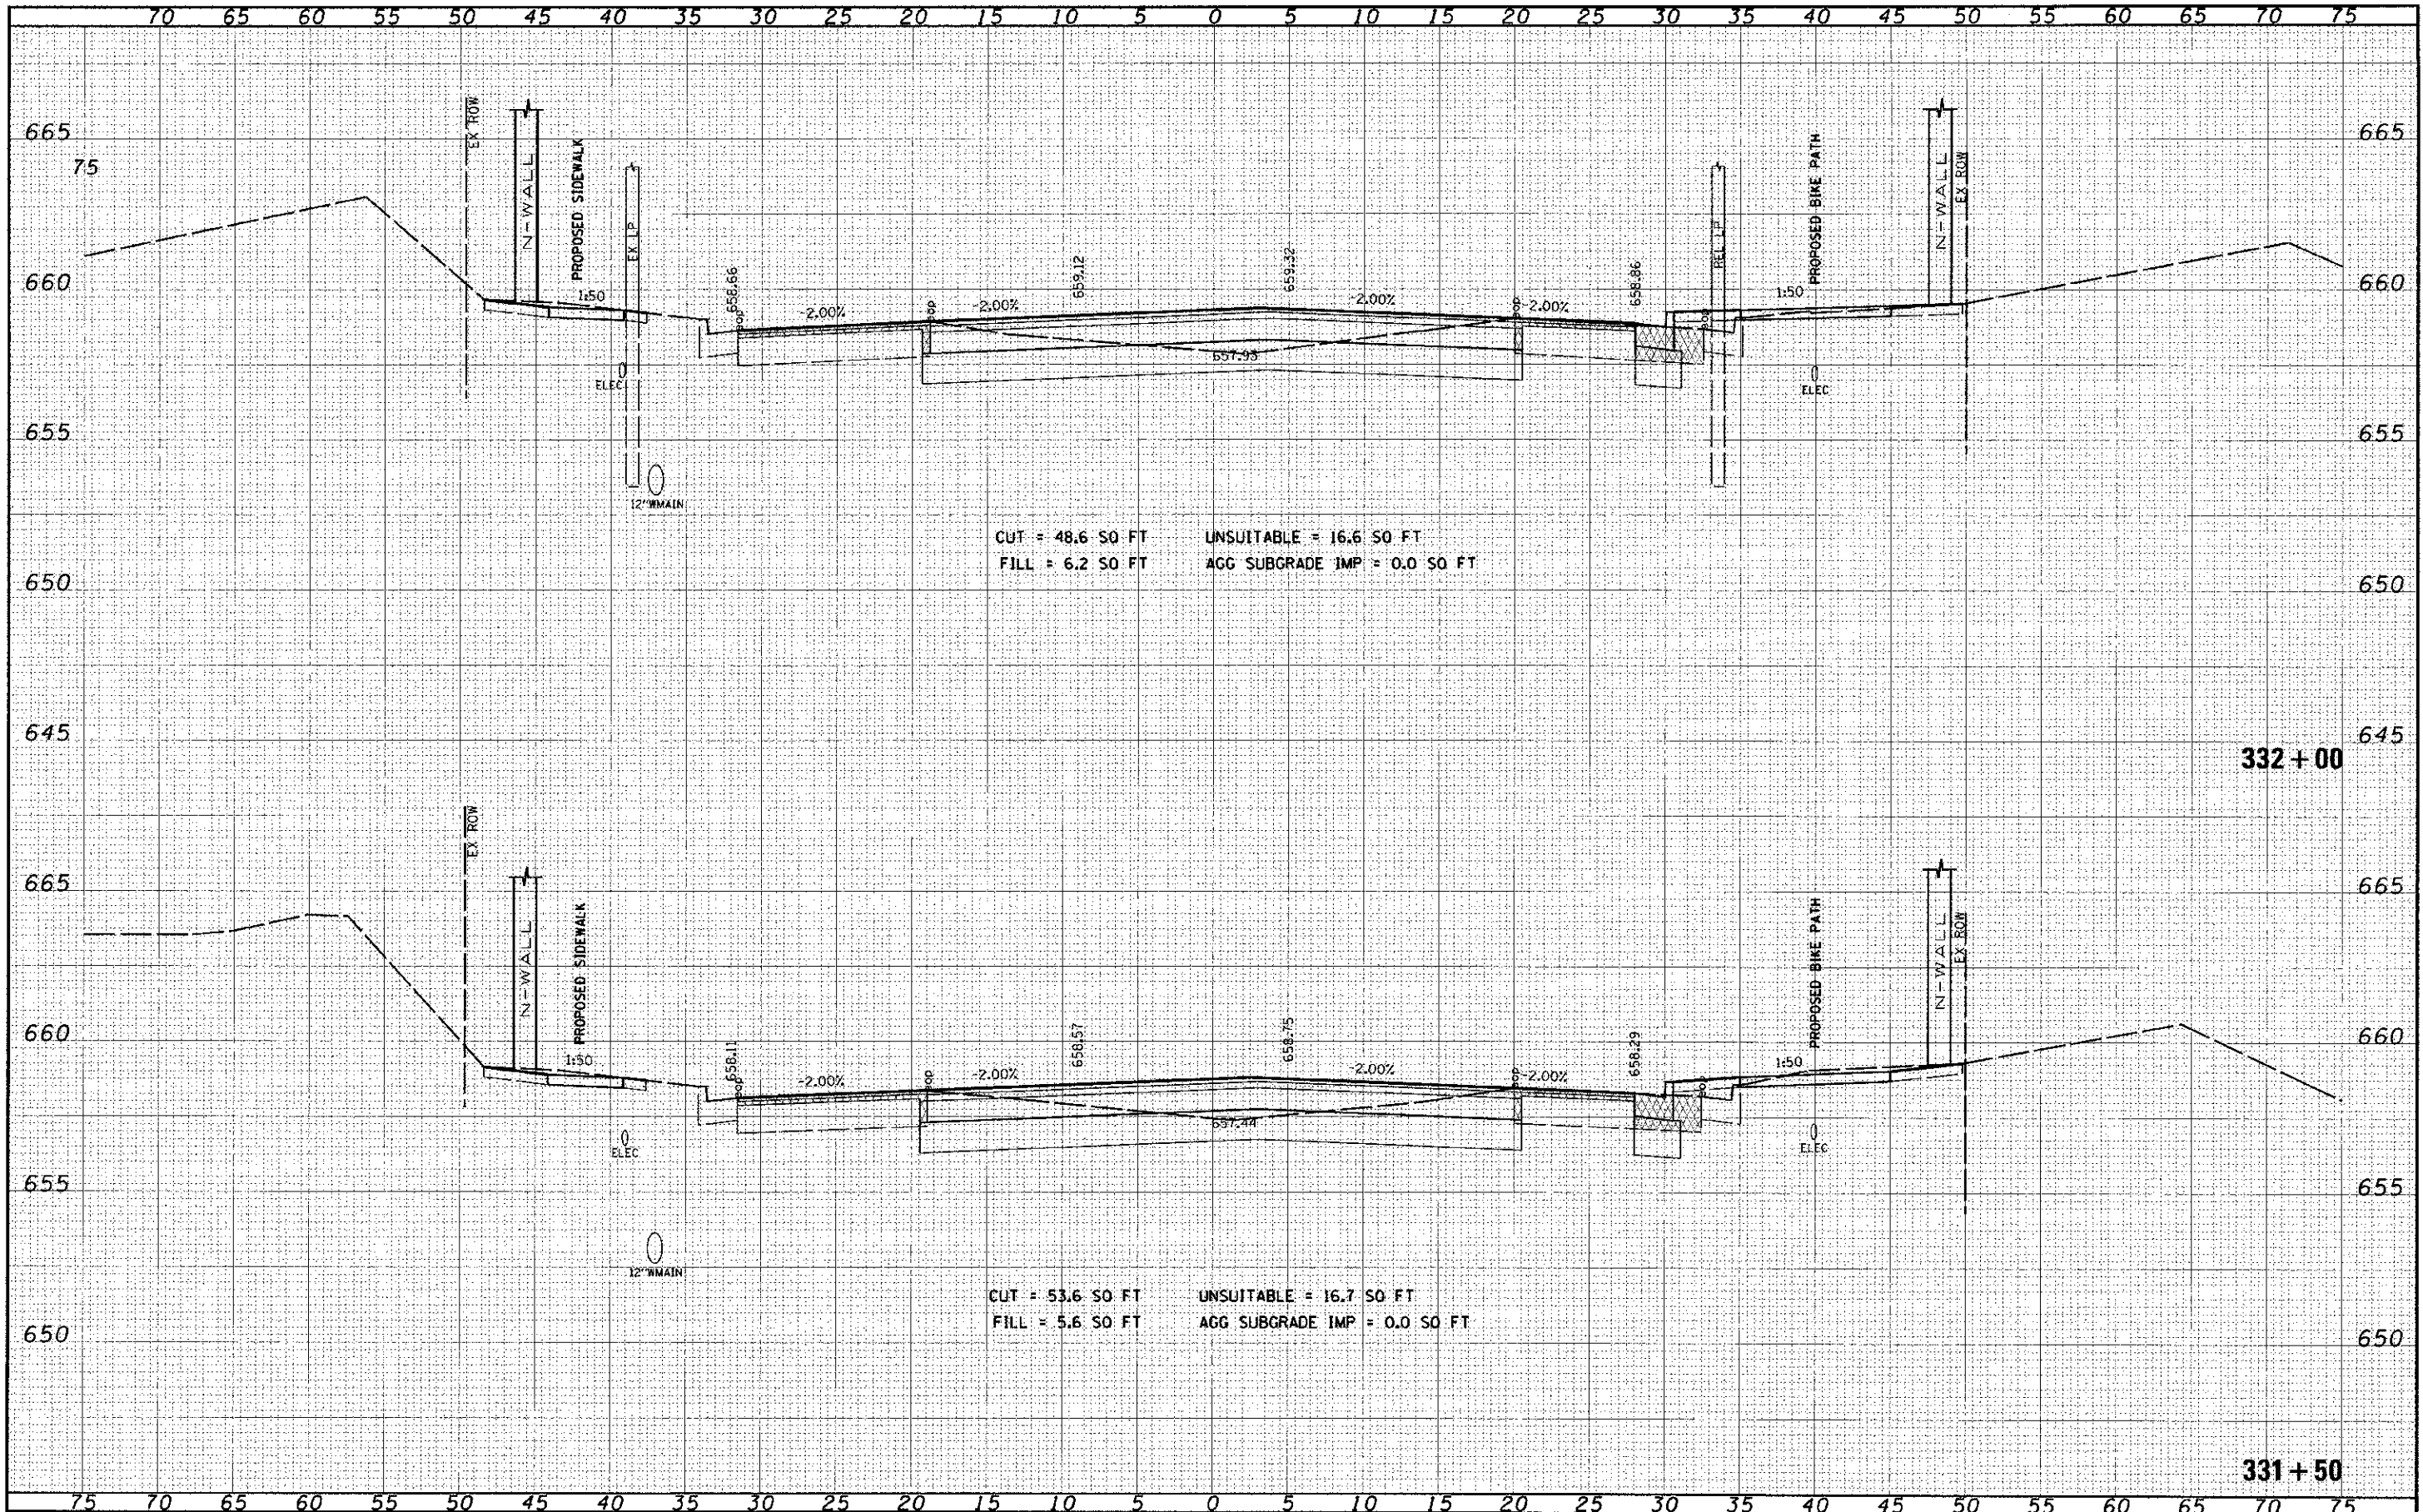

CUT = 48.6 SO FT    UNSUITABLE = 16.6 SO FT  
 FILL = 6.2 SO FT    AGG SUBGRADE IMP = 0.0 SO FT

CUT = 53.6 SO FT    UNSUITABLE = 16.7 SO FT  
 FILL = 5.6 SO FT    AGG SUBGRADE IMP = 0.0 SO FT