


DATE	BY
DESIGNED	BY
DRAWN	BY
CHECKED	BY
DATE	BY

DATE	BY
DESIGNED	BY
DRAWN	BY
CHECKED	BY
DATE	BY

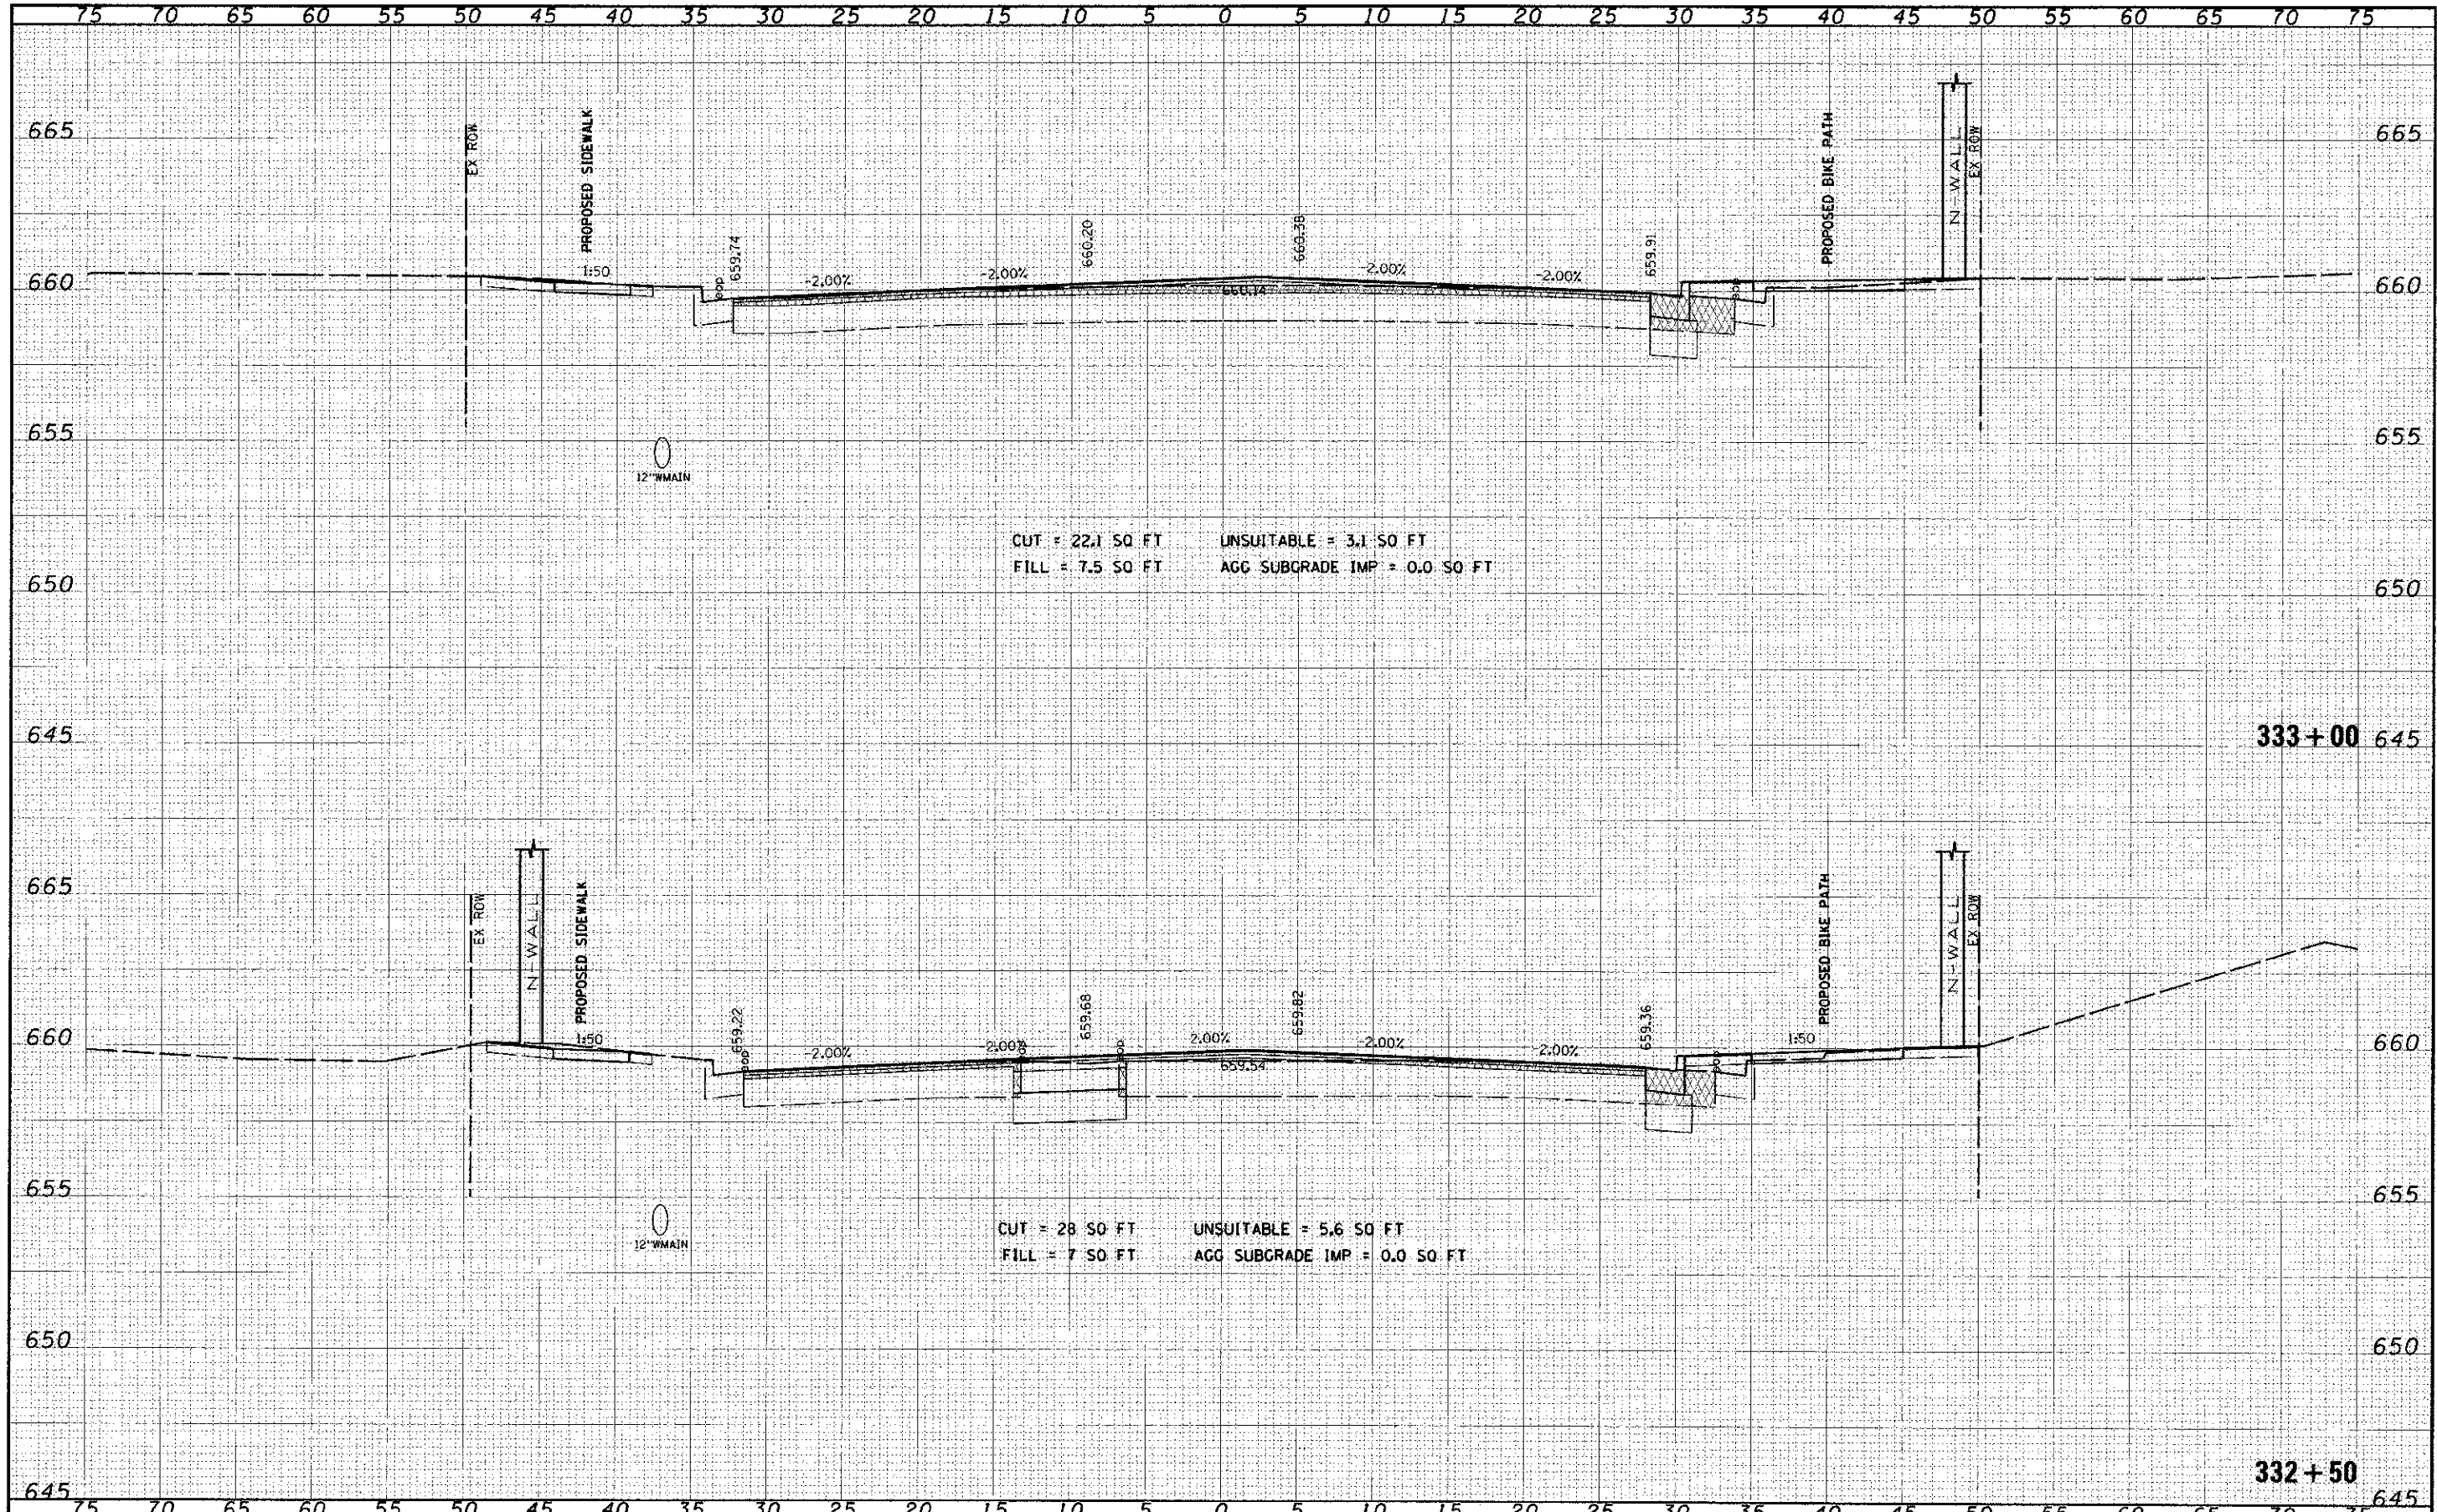

CUT = 22.1 SQ FT    UNSUITABLE = 3.1 SQ FT  
 FILL = 7.5 SQ FT    AGG SUBGRADE IMP = 0.0 SQ FT

CUT = 28 SQ FT    UNSUITABLE = 5.6 SQ FT  
 FILL = 7 SQ FT    AGG SUBGRADE IMP = 0.0 SQ FT

FILE NAME	USER NAME - jones_cash	DESIGNED	REVISOR	<b>STATE OF ILLINOIS</b> <b>DEPARTMENT OF TRANSPORTATION</b>	<b>CROSS SECTIONS</b> <b>95th STREET</b>	F.A.U. RTE.	SECTION	COUNTY	TOTAL SHEETS		
FILE NO.	PILOT SCALE = 5/8" = 1' IN	DRAWN	REVISOR			1644	01-00181-00-PP	WILL	328	264	
PILOT DATE = 12/15/2012	CHECKED	REVISOR	SCALE: 1" = 5' H, 1" = 25' V SHEET NO. 25 OF 75 SHEETS STA. 332+50 TO STA. 333+00			CONTRACT NO. 63647					
DATE	CHECKED	REVISOR	ILLINOIS FED. AID PROJECT								
	DATE	REVISOR									