


DATE	
BY	
DESIGNED	
DRAWN	
CHECKED	
DATE	

DATE	
BY	
DESIGNED	
DRAWN	
CHECKED	
DATE	

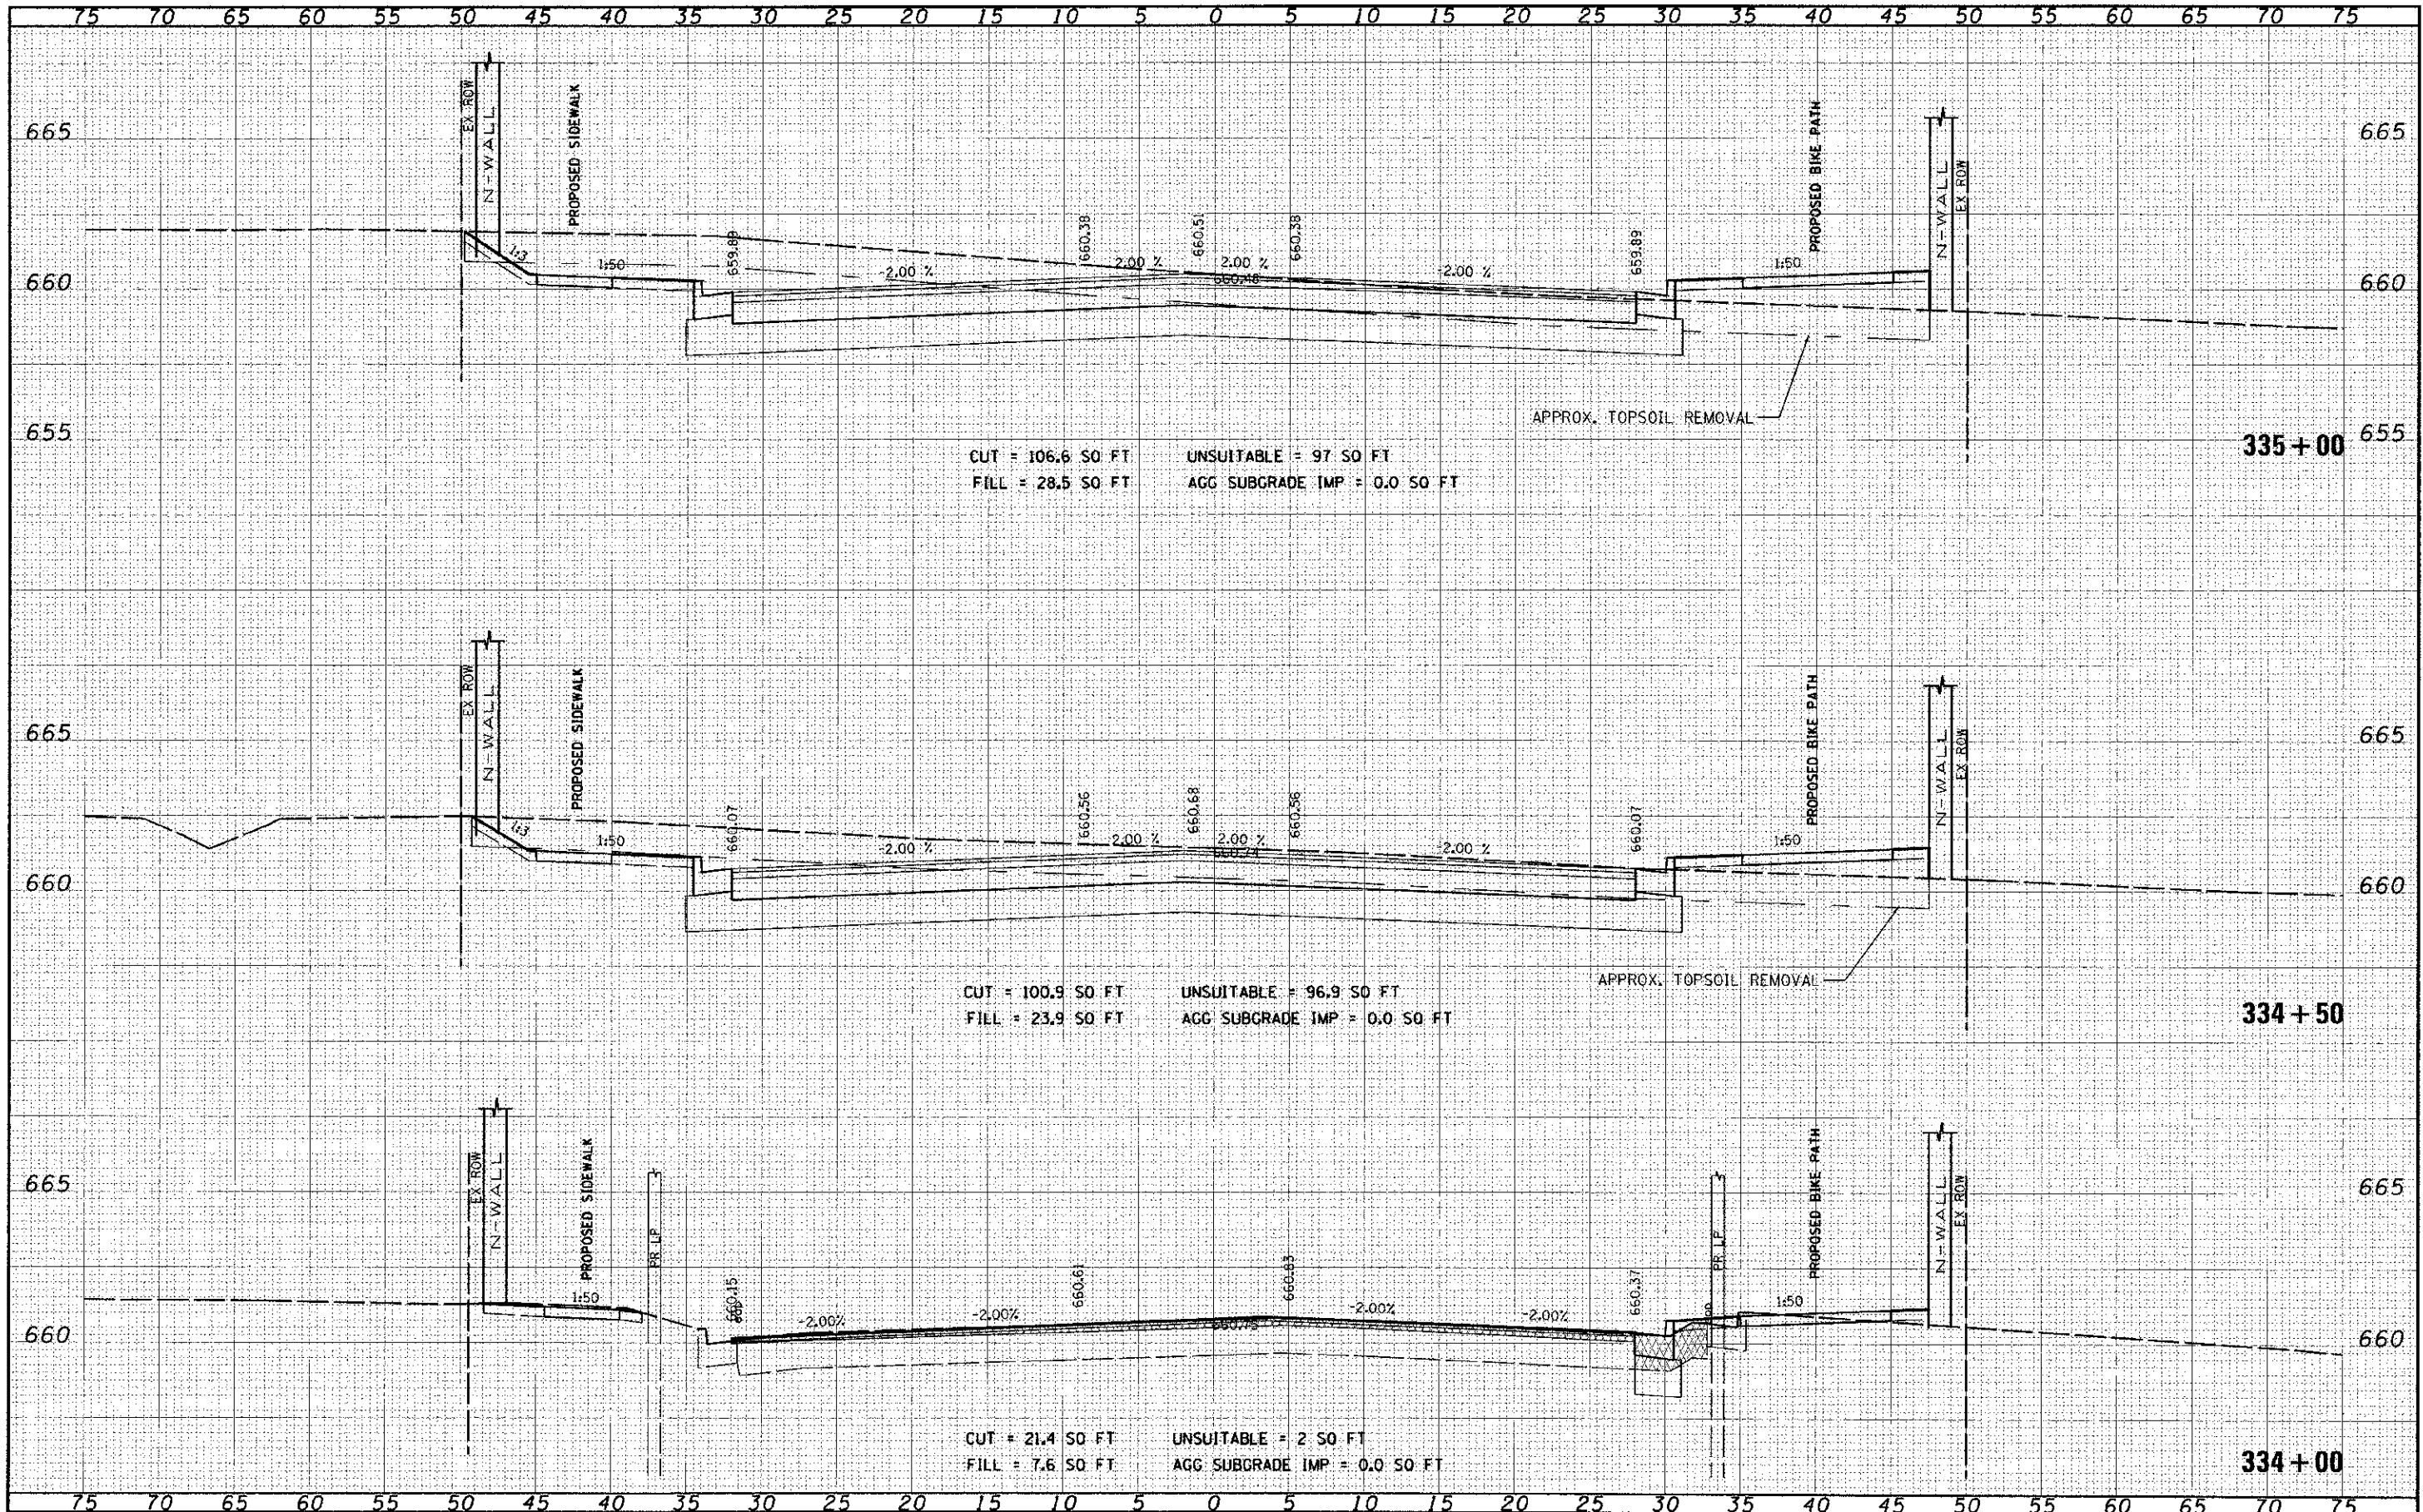

FILE NAME	
DATE	
BY	
DESIGNED	
DRAWN	
CHECKED	
DATE	

USER NAME	James.pump
DESIGNED	
DRAWN	
CHECKED	
DATE	10/16/2012

DESIGNED	
DRAWN	
CHECKED	
DATE	

REVISED	
REVISED	
REVISED	
REVISED	

STATE OF ILLINOIS  
DEPARTMENT OF TRANSPORTATION

CROSS SECTIONS  
95th STREET  
SCALE: 1"=5'H; 1"=2.5'V SHEET NO. 27 OF 75 SHEETS STA. 334+00 TO STA. 335+00

F.A.W. RTE.	SECTION	COUNTY	TOTAL SHEETS	SHEET NO.
1644	01-00181-00-PP	WILL	328	266
CONTRACT NO. 63647			ILLINOIS FED. AID PROJECT	