


DATE	
BY	
DESIGNED	
DRAWN	
CHECKED	
DATE	

DATE	
BY	
DESIGNED	
DRAWN	
CHECKED	
DATE	

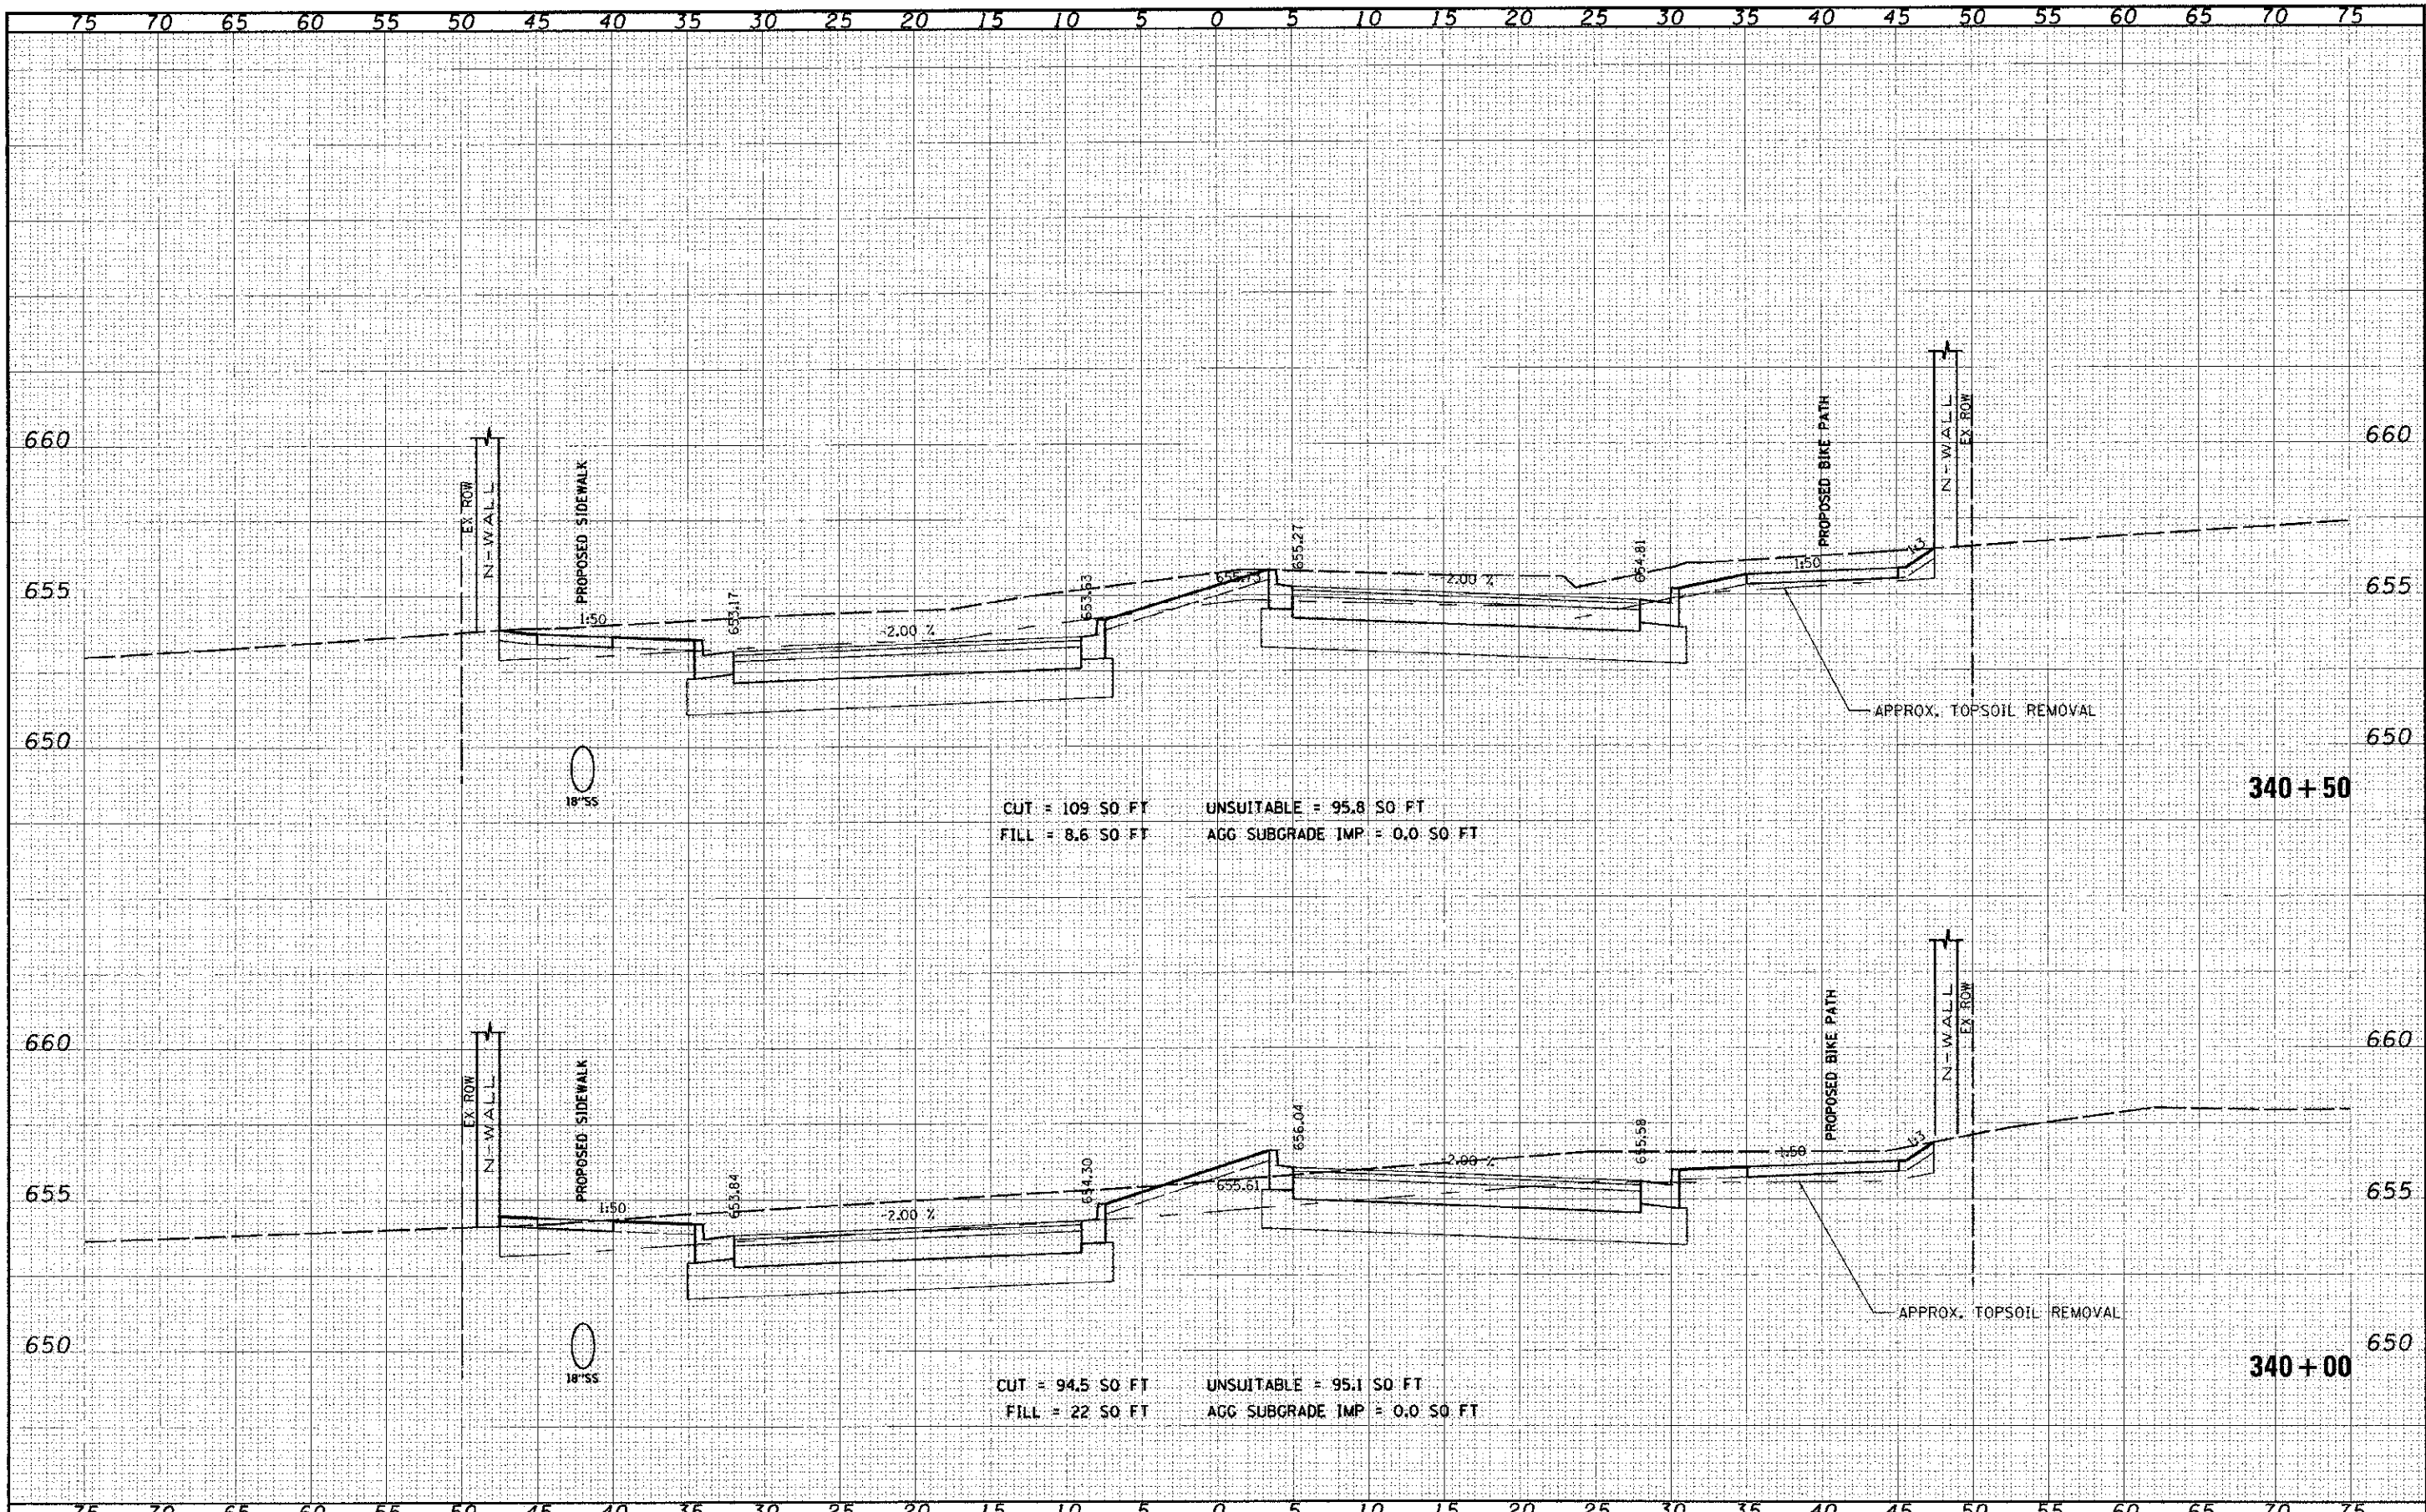

CUT = 109.50 FT UNSUITABLE = 95.8 SO FT
 FILL = 8.6 SO FT AGG SUBGRADE IMP = 0.0 SO FT

CUT = 94.5 SO FT UNSUITABLE = 95.1 SO FT
 FILL = 22 SO FT AGG SUBGRADE IMP = 0.0 SO FT

FILE NAME	USER NAME	DESIGNED	REVISED	STATE OF ILLINOIS DEPARTMENT OF TRANSPORTATION	CROSS SECTIONS 95th STREET	SCALE: 1"=5' H, 1"=25' V SHEET NO. 32 OF 75 SHEETS STA. 340+00 TO STA. 340+50	F.A.J. RTE. 1644	SECTION 01-00181-00-PP	COUNTY WILL	TOTAL SHEETS 328	SHEET NO. 271
#FILE#		DRAWN	REVISED				CONTRACT NO. 63647		ILLINOIS FED. AID PROJECT		
		CHECKED	REVISED								
		DATE	REVISED								