


FILE	DATE
SURVEY	
NOTE BOOK	
AREA	
DATE	

ORIGINAL	DATE
SURVEY	
NOTE BOOK	
AREA	
DATE	

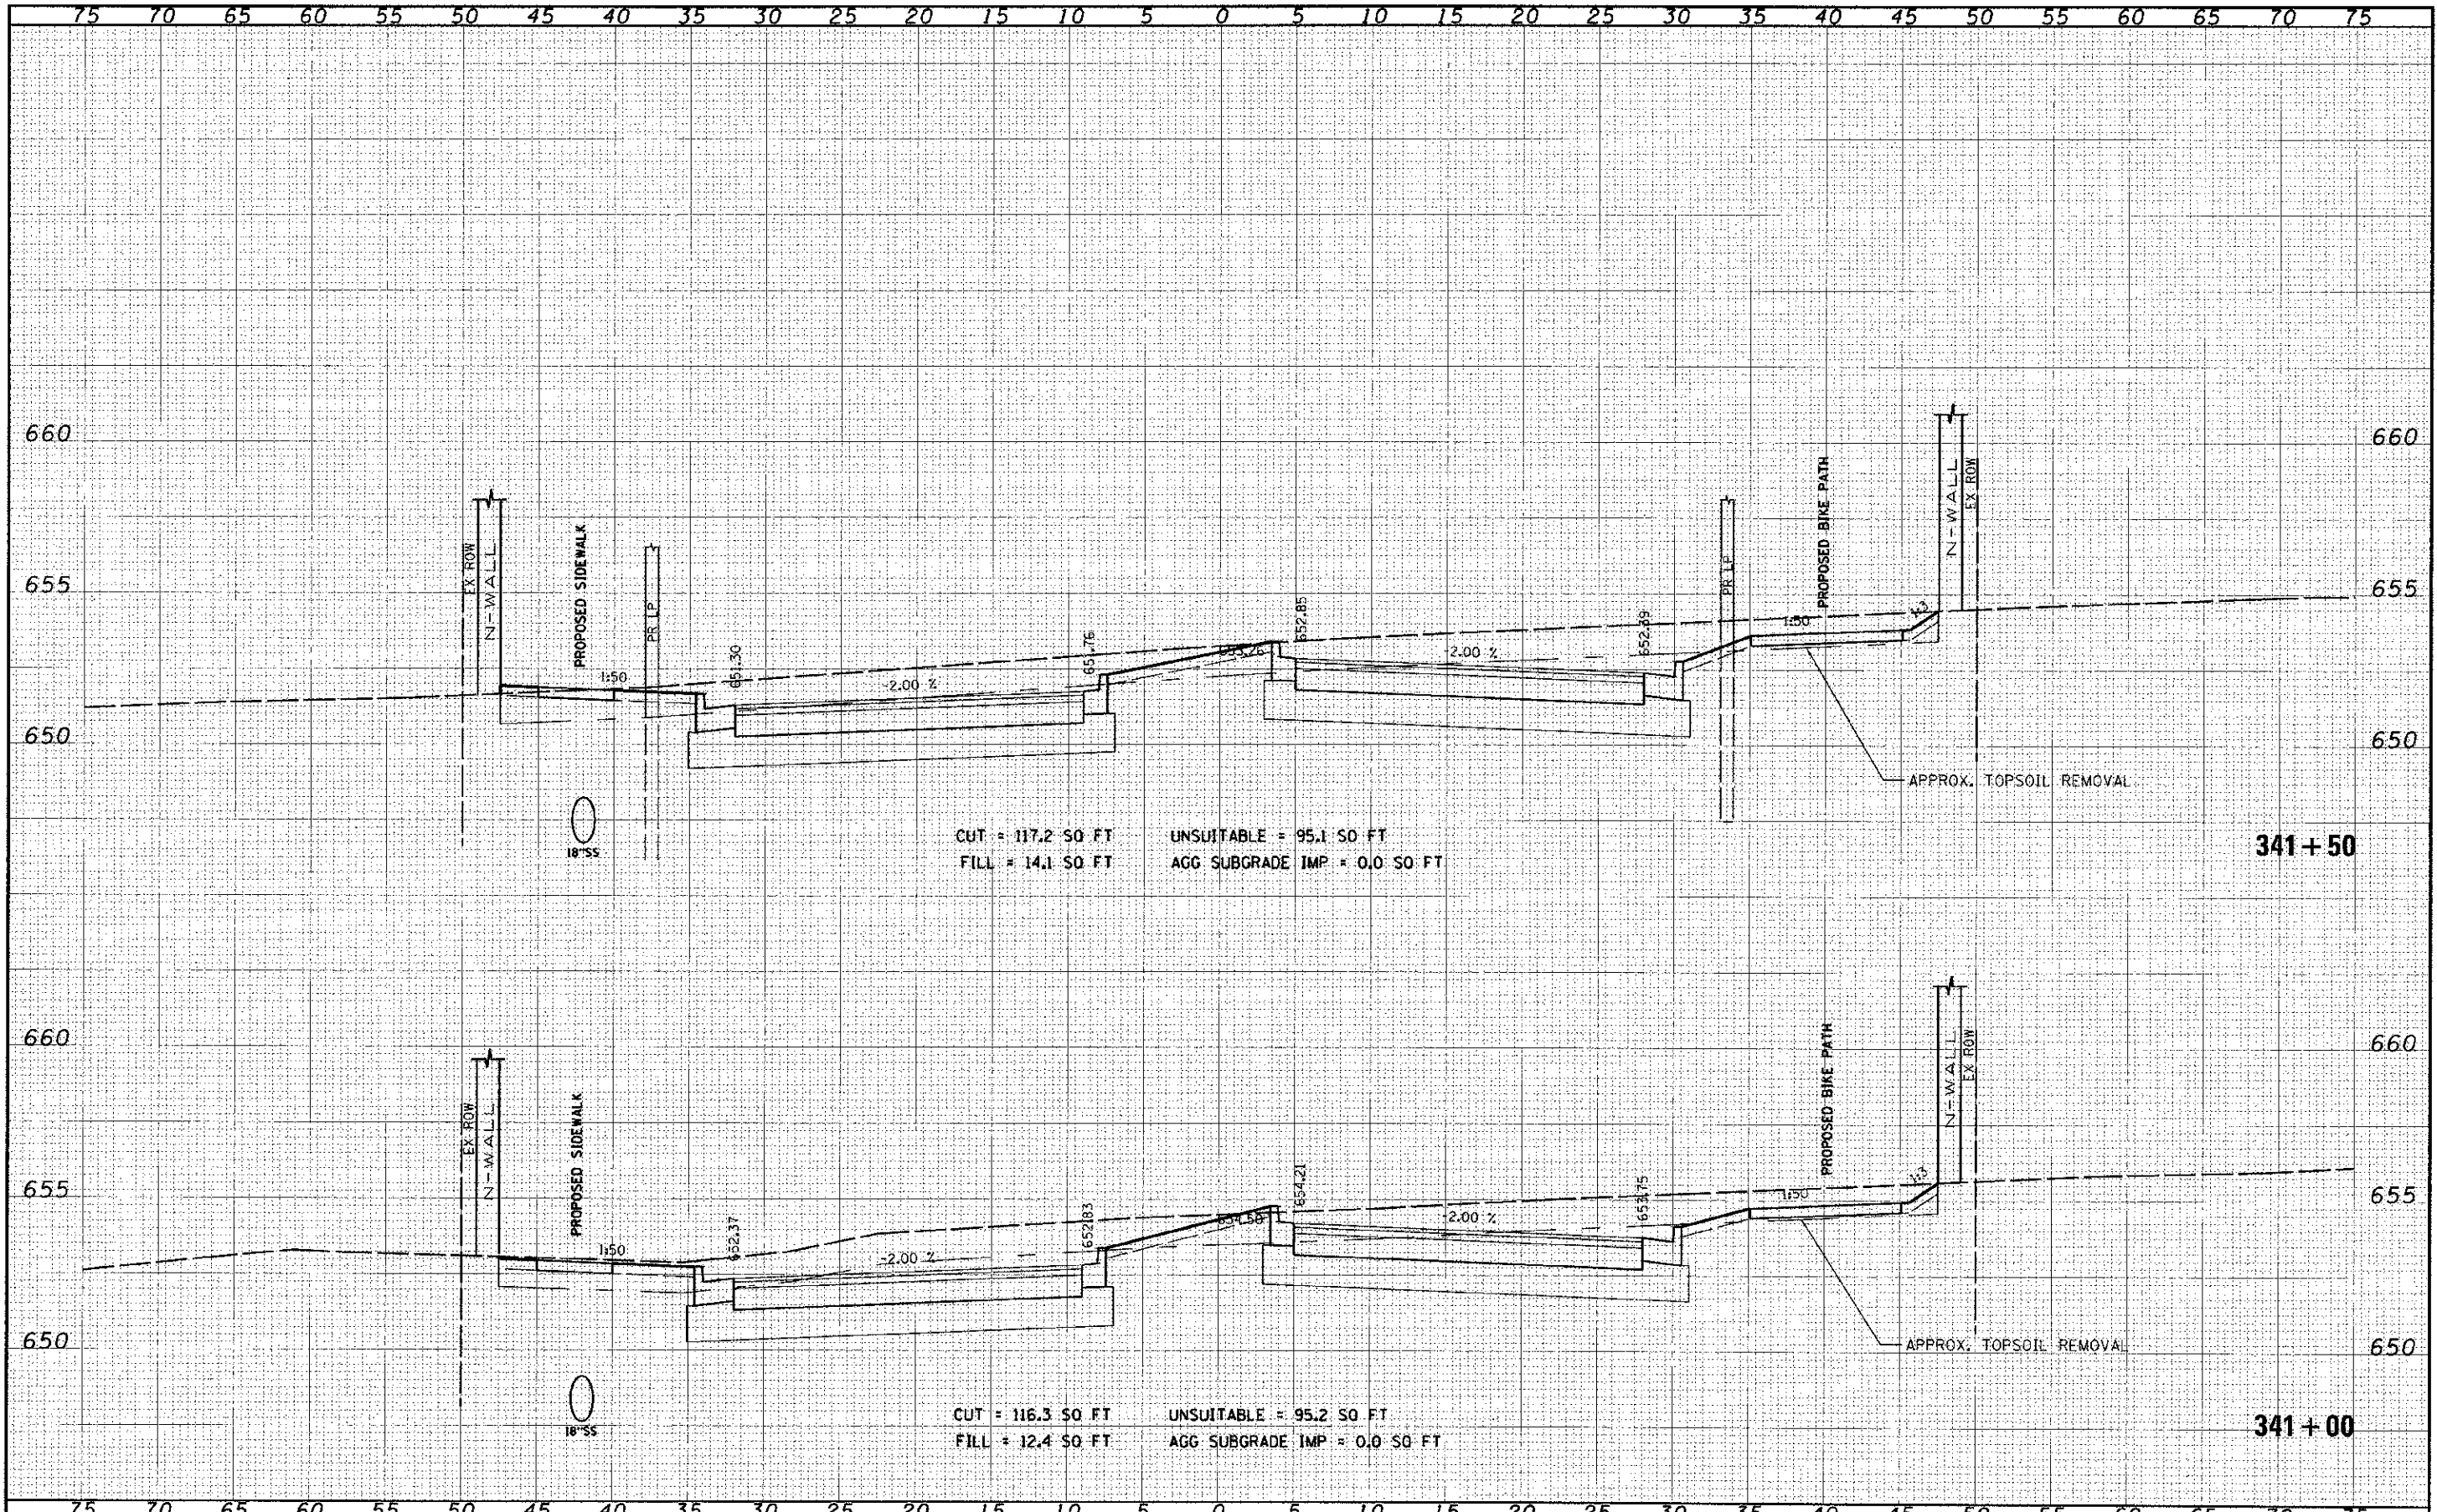

FILE NAME	SECTION NAME	DESIGNED	REVISED	STATE OF ILLINOIS DEPARTMENT OF TRANSPORTATION	CROSS SECTIONS 95th STREET	F.A.L. RTE.	SECTION	COUNTY	TOTAL SHEETS	SHEET NO.	
DATE	DATE	DRAWN	REVISED			1644	01-00181-00-PP	WILL	328	272	
PLOT SCALE	PLOT DATE	CHECKED	REVISED			SCALE: 1"=5' H, 1"=25' V SHEET NO. 33 OF 75 SHEETS STA. 341+00 TO STA. 341+50					
		DATE	REVISED			CONTRACT NO. 63647 ILLINOIS FED. AID PROJECT					