


DATE	
ST	
DESIGNED BY	
DRAWN BY	
CHECKED BY	
DATE	
PROJECT NO.	
DATE	
BY	

DATE	
ST	
DESIGNED BY	
DRAWN BY	
CHECKED BY	
DATE	
PROJECT NO.	
DATE	
BY	

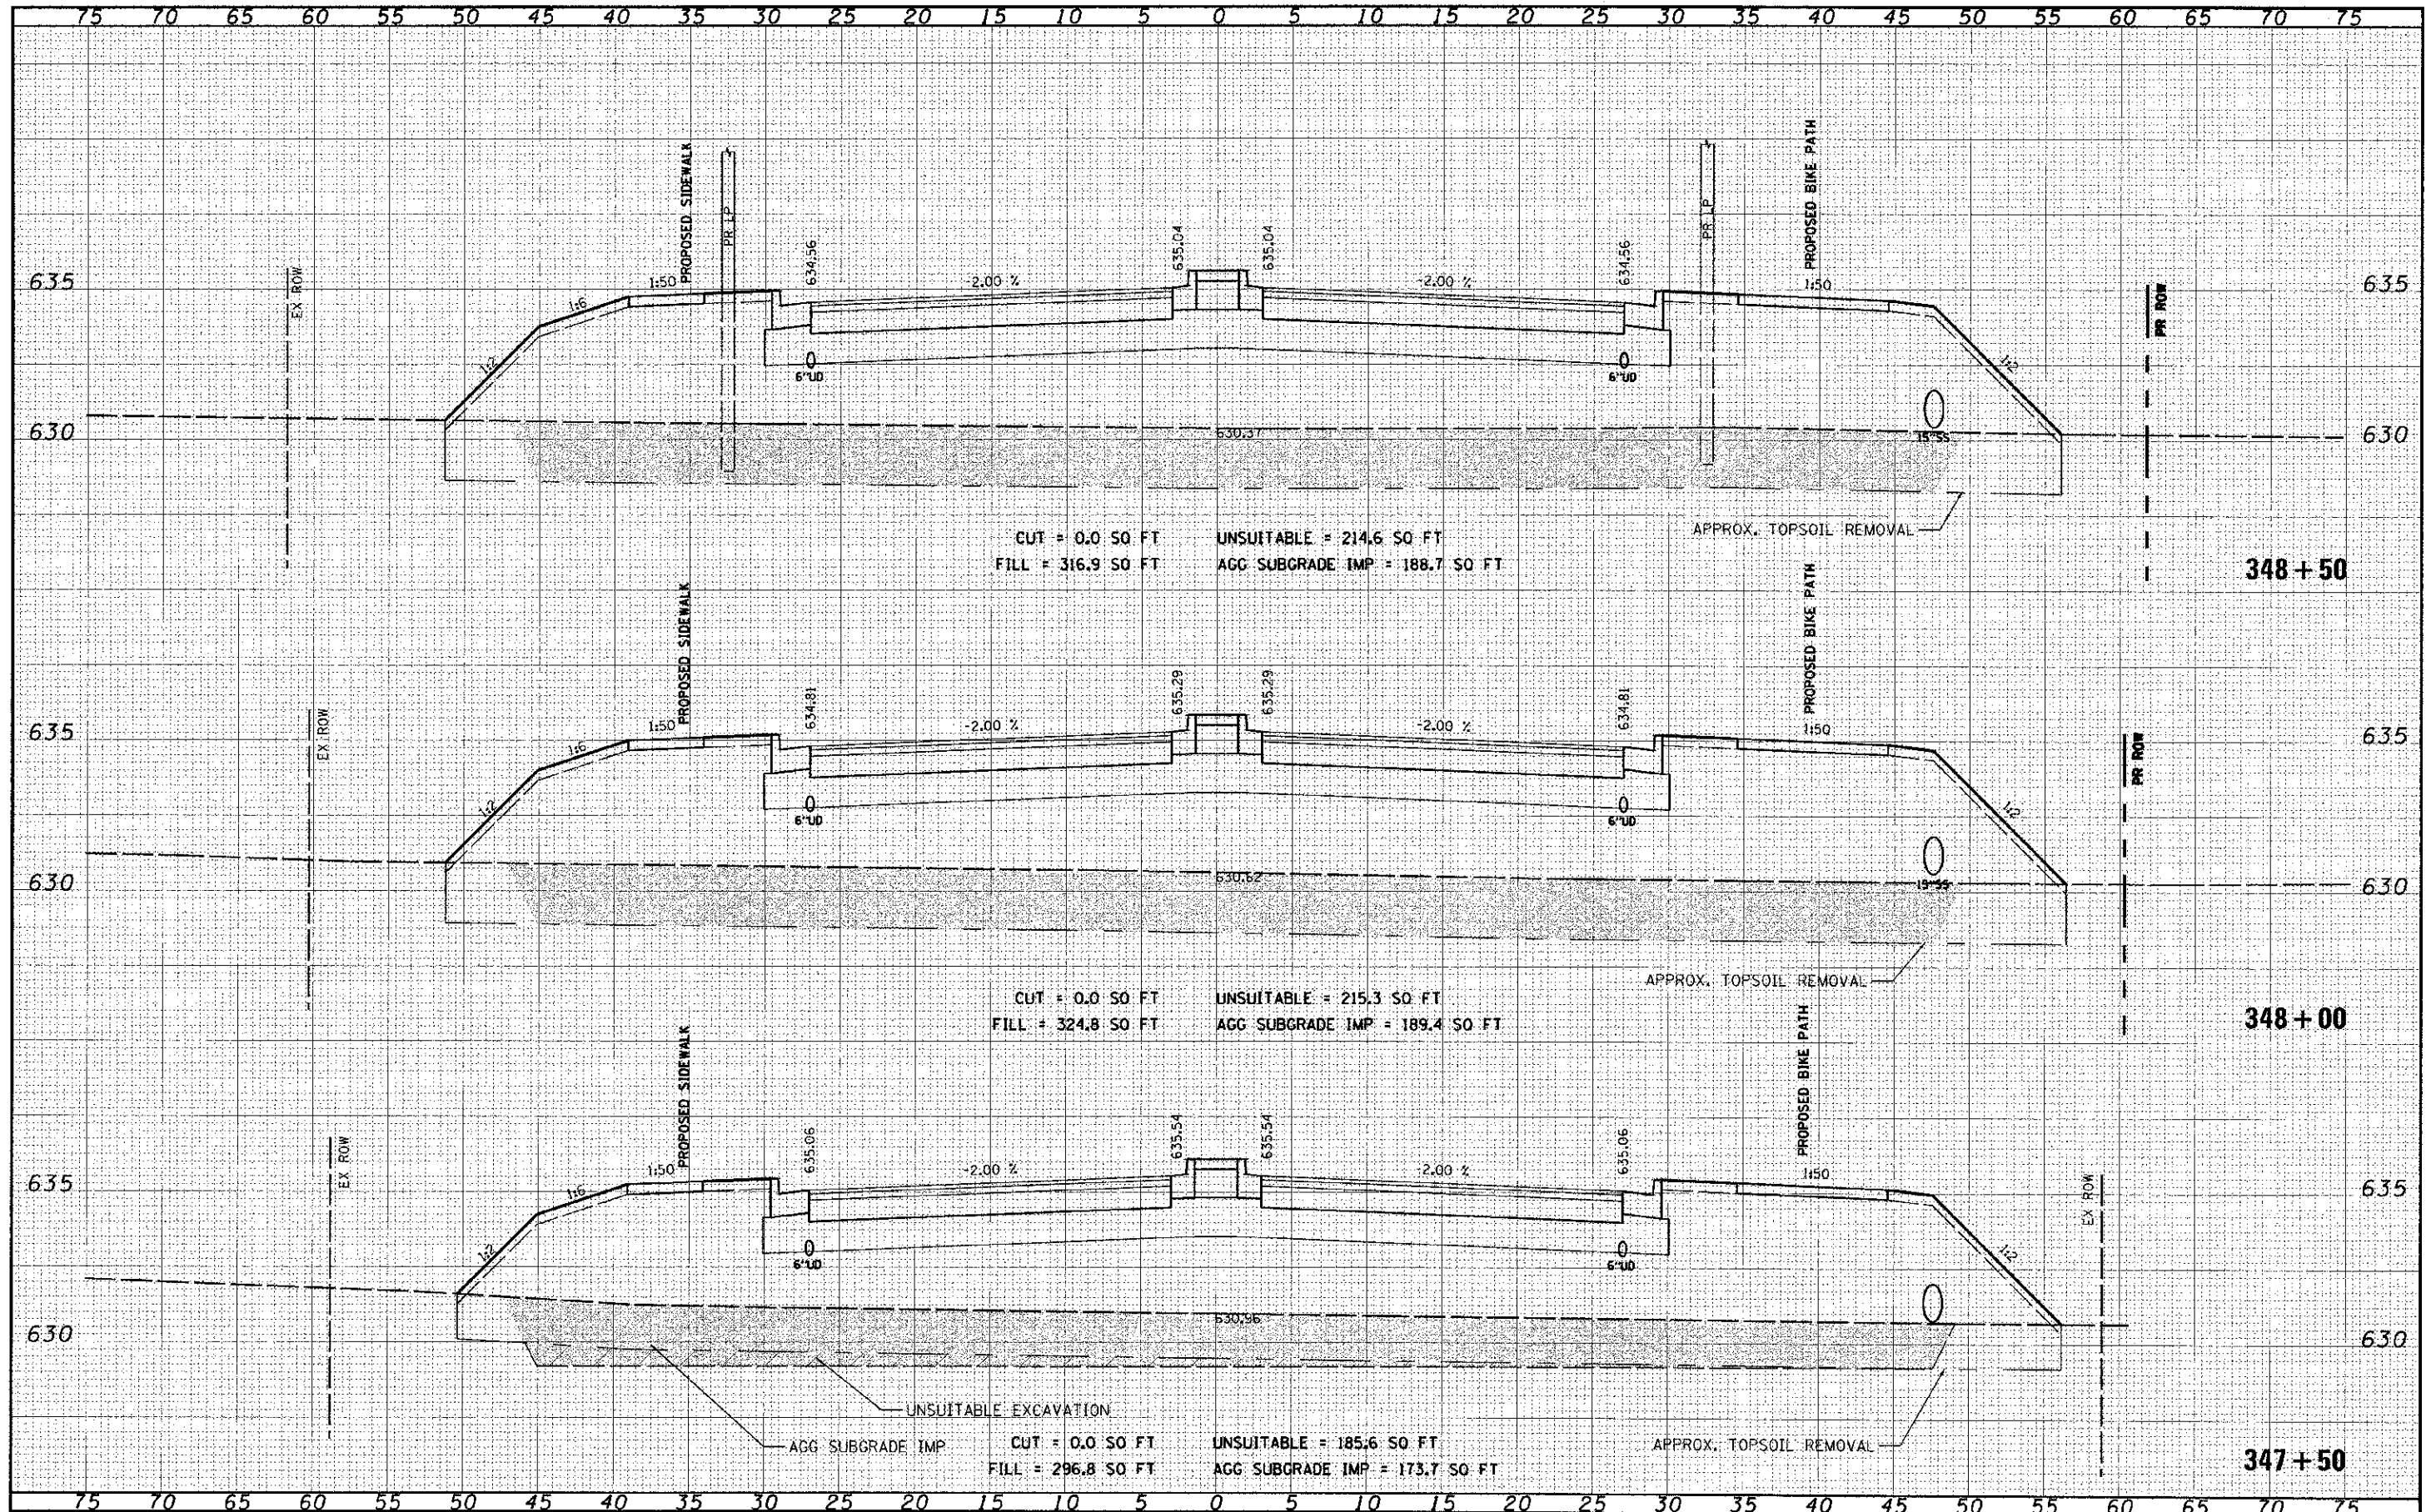

CUT = 0.0 SO FT  
 FILL = 316.9 SO FT  
 UNSUITABLE = 214.6 SO FT  
 AGG SUBGRADE IMP = 188.7 SO FT

CUT = 0.0 SO FT  
 FILL = 324.8 SO FT  
 UNSUITABLE = 215.3 SO FT  
 AGG SUBGRADE IMP = 189.4 SO FT

CUT = 0.0 SO FT  
 FILL = 296.8 SO FT  
 UNSUITABLE = 185.6 SO FT  
 AGG SUBGRADE IMP = 173.7 SO FT

FILE NAME: 8731.F14  
 USER NAME: james.pugh  
 PLOT SCALE: 0.3000 1/16  
 PLOT DATE: 10/16/2012

DESIGNED -  
 DRAWN -  
 CHECKED -  
 DATE -

REVISED -  
 REVISED -  
 REVISED -  
 REVISED -

STATE OF ILLINOIS  
 DEPARTMENT OF TRANSPORTATION

CROSS SECTIONS  
 95th STREET  
 SCALE: 1"=50' 1"=25'  
 SHEET NO. 38 OF 75 SHEETS  
 STA. 347+50 TO STA. 348+50

F.A.J. RTE.	SECTION	COUNTY	TOTAL SHEETS
1644	01-00181-00-FP	WILL	NO. 328
			277
			CONTRACT NO. 63647
ILLINOIS FED. AID PROJECT			