


FILED	DATE
SURVEY	PLANNED
NOTE BOOK	DATE
NO.	NO.

FILED	DATE
SURVEY	PLANNED
NOTE BOOK	DATE
NO.	NO.

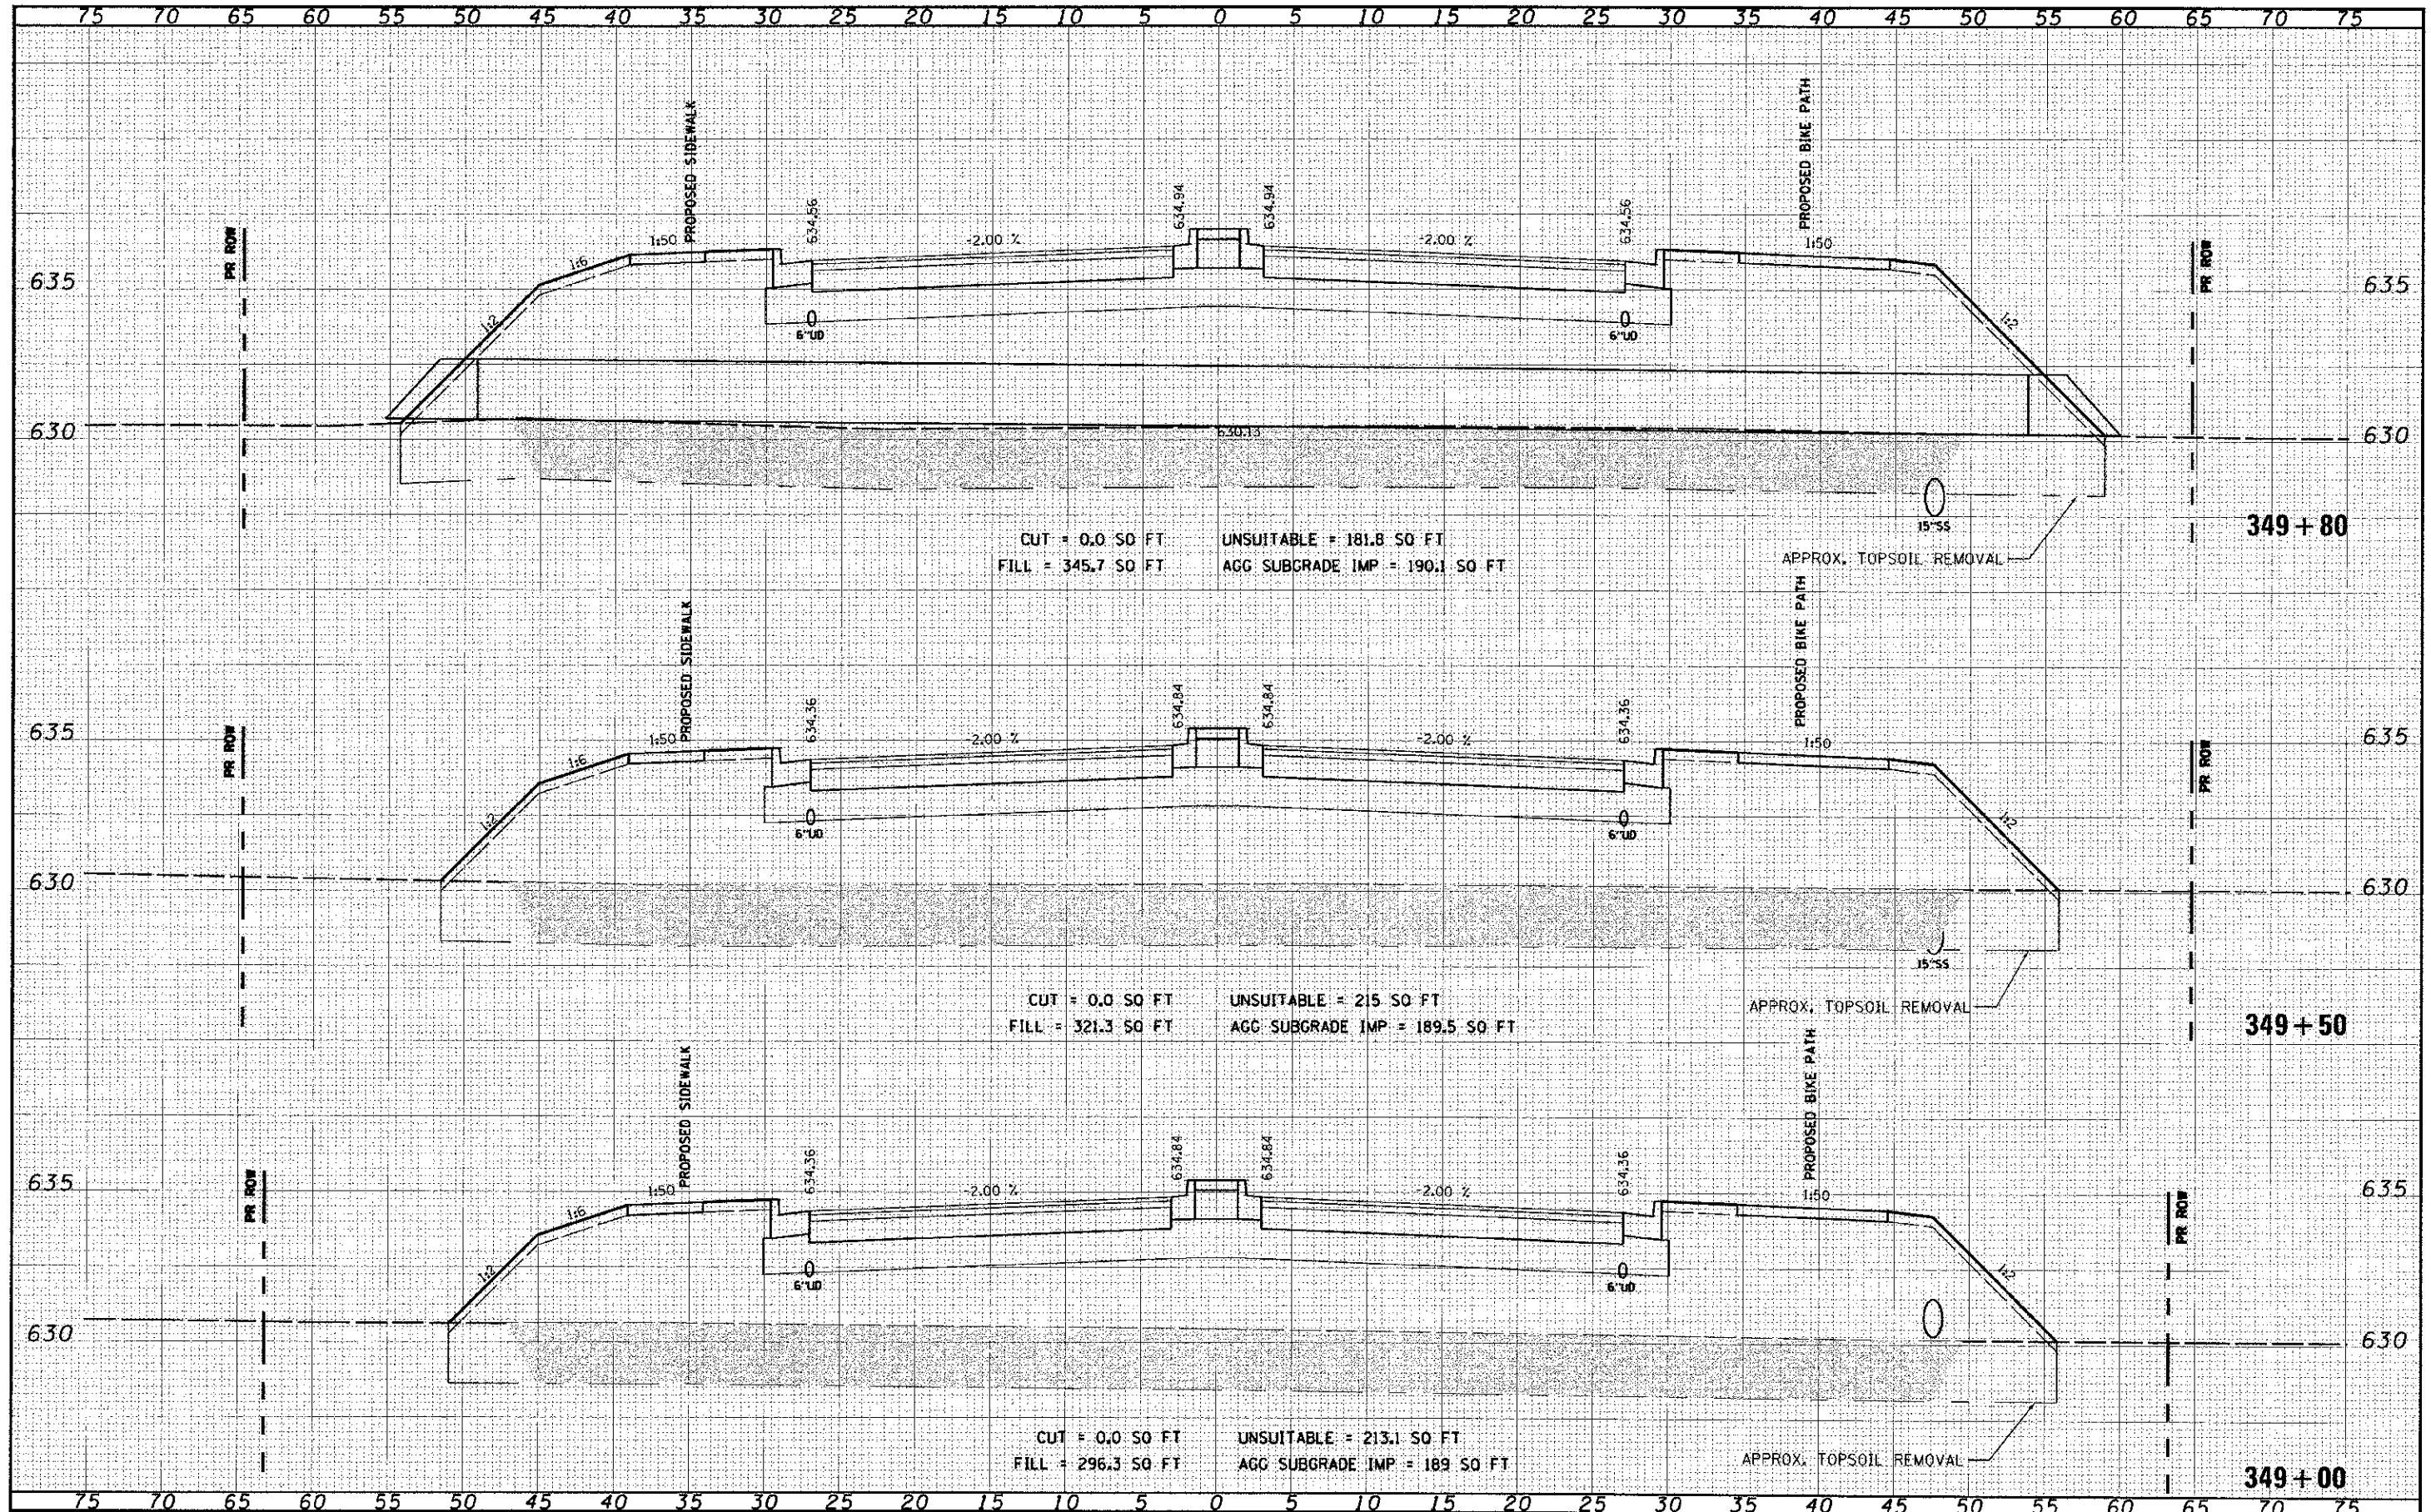

CUT = 0.0 SQ FT
 FILL = 345.7 SQ FT
 UNSUITABLE = 181.8 SQ FT
 AGG SUBGRADE IMP = 190.1 SQ FT

CUT = 0.0 SQ FT
 FILL = 321.3 SQ FT
 UNSUITABLE = 215 SQ FT
 AGG SUBGRADE IMP = 189.5 SQ FT

CUT = 0.0 SQ FT
 FILL = 296.3 SQ FT
 UNSUITABLE = 213.1 SQ FT
 AGG SUBGRADE IMP = 189 SQ FT

FILE NAME: #FILEL

USER NAME: jsm...
 1:01 SCALE = 5/8" = 1' IN.
 1:01 DATE = 10/16/2012

DESIGNED -
 DRAWN -
 CHECKED -
 DATE -

REVISED -
 REVISED -
 REVISED -
 REVISED -

STATE OF ILLINOIS
 DEPARTMENT OF TRANSPORTATION

CROSS SECTIONS
 95th STREET
 SCALE: 1" = 5' H, 1" = 25' V | SHEET NO. 39 OF 75 SHEETS | STA. 349+00 TO STA. 349+80

F.A.U. RTE.	SECTION	COUNTY	TOTAL SHEET
1644	01-00181-00-FP	WILL	SHEETS: NO.
			328 278
			CONTRACT NO. 63647
			ILLINOIS FED. AID PROJECT