


FINAL	DATE
SURVEY	BY
NOTED	BY
REVISIONS	BY
DATE	BY

DESIGNED	DATE
DRAWN	BY
CHECKED	BY
DATE	BY

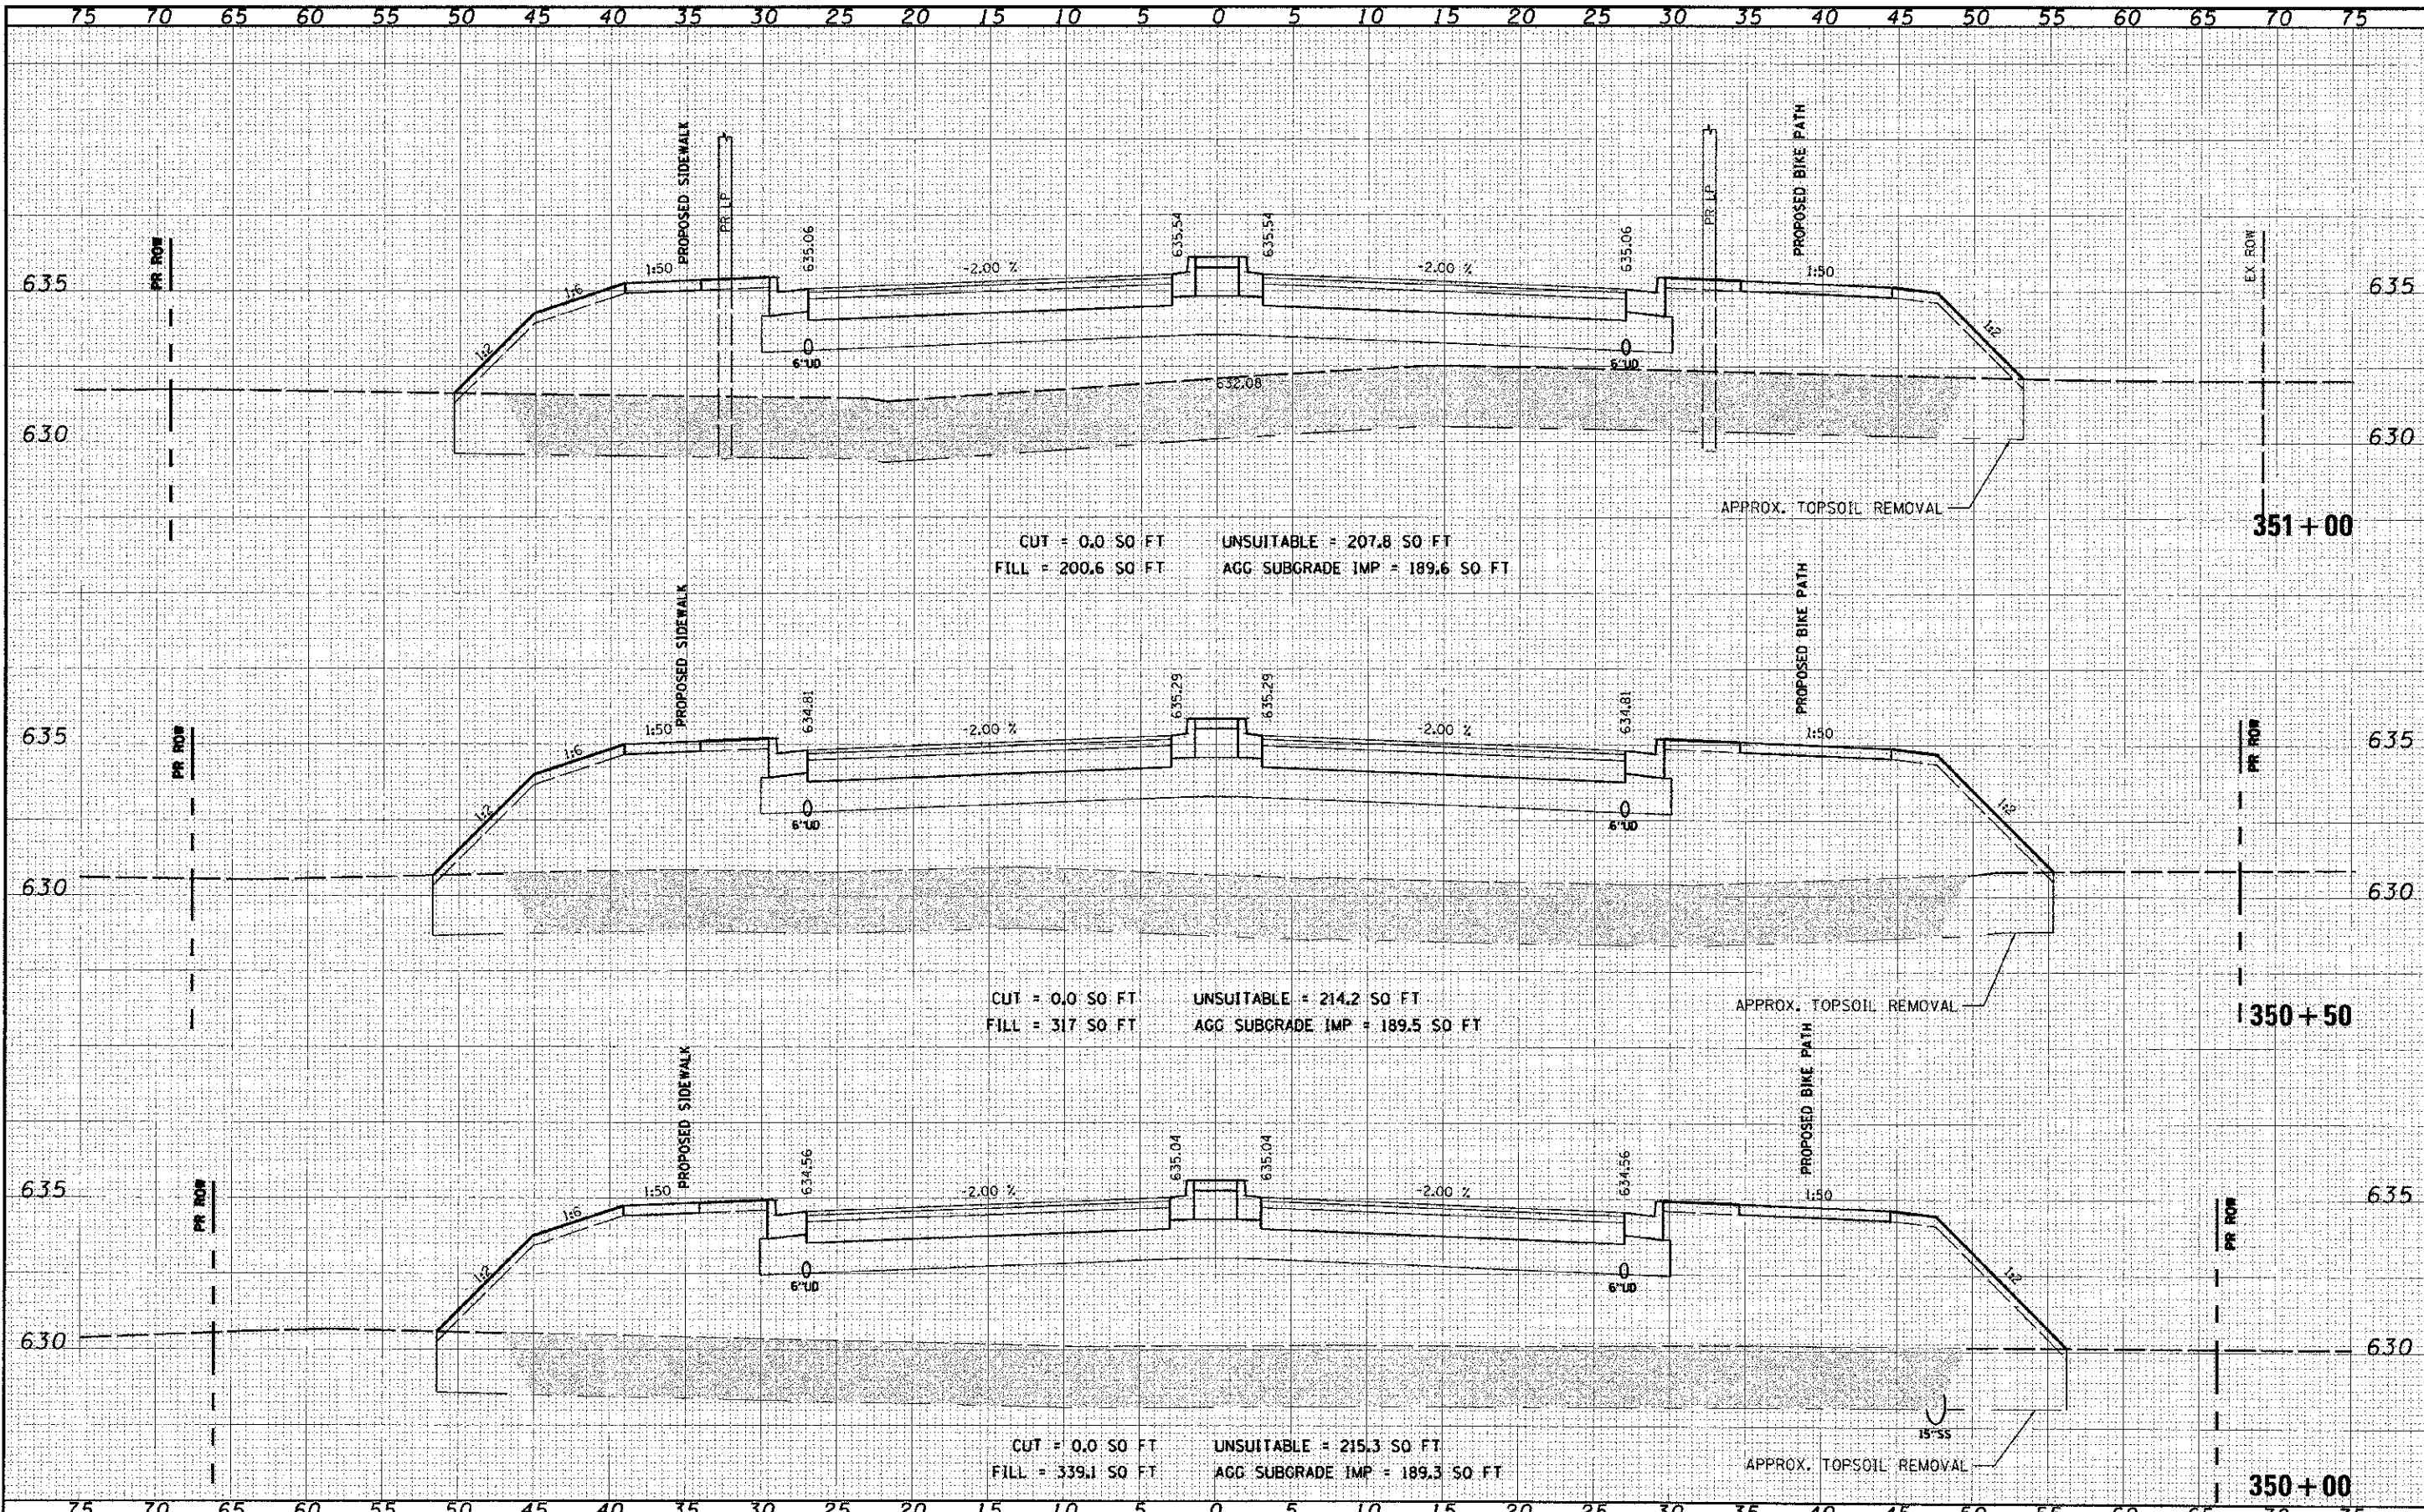

CUT = 0.0 SQ FT UNSUITABLE = 207.8 SQ FT
 FILL = 200.6 SQ FT AGG SUBGRADE IMP = 189.6 SQ FT

CUT = 0.0 SQ FT UNSUITABLE = 214.2 SQ FT
 FILL = 317 SQ FT AGG SUBGRADE IMP = 189.5 SQ FT

CUT = 0.0 SQ FT UNSUITABLE = 215.3 SQ FT
 FILL = 339.1 SQ FT AGG SUBGRADE IMP = 189.3 SQ FT

FILE NAME
 SHEETS

USER NAME = jemas.pua
 PLOT SCALE = 1/8"=1'-0"
 PLOT DATE = 12/16/2012

DESIGNED -
 DRAWN -
 CHECKED -
 DATE -

REVISED -
 REVISED -
 REVISED -
 REVISED -

STATE OF ILLINOIS
 DEPARTMENT OF TRANSPORTATION

CROSS SECTIONS
 95th STREET
 SCALE: 1"=50' H, 1"=25' V SHEET NO. 40 OF 75 SHEETS STA. 350+00 TO STA. 351+00

F.A.I.L. RTE. 1644 SECTION 01-00181-00-FP COUNTY WILL TOTAL SHEETS 328 SHEET NO. 279 CONTRACT NO. 63647
 ILLINOIS FED. AID PROJECT