


FINAL	DATE
DESIGN	
BY	
DATE	
BY	
DATE	
BY	
DATE	
BY	
DATE	

DESIGN	DATE
BY	
DATE	
BY	
DATE	
BY	
DATE	
BY	
DATE	

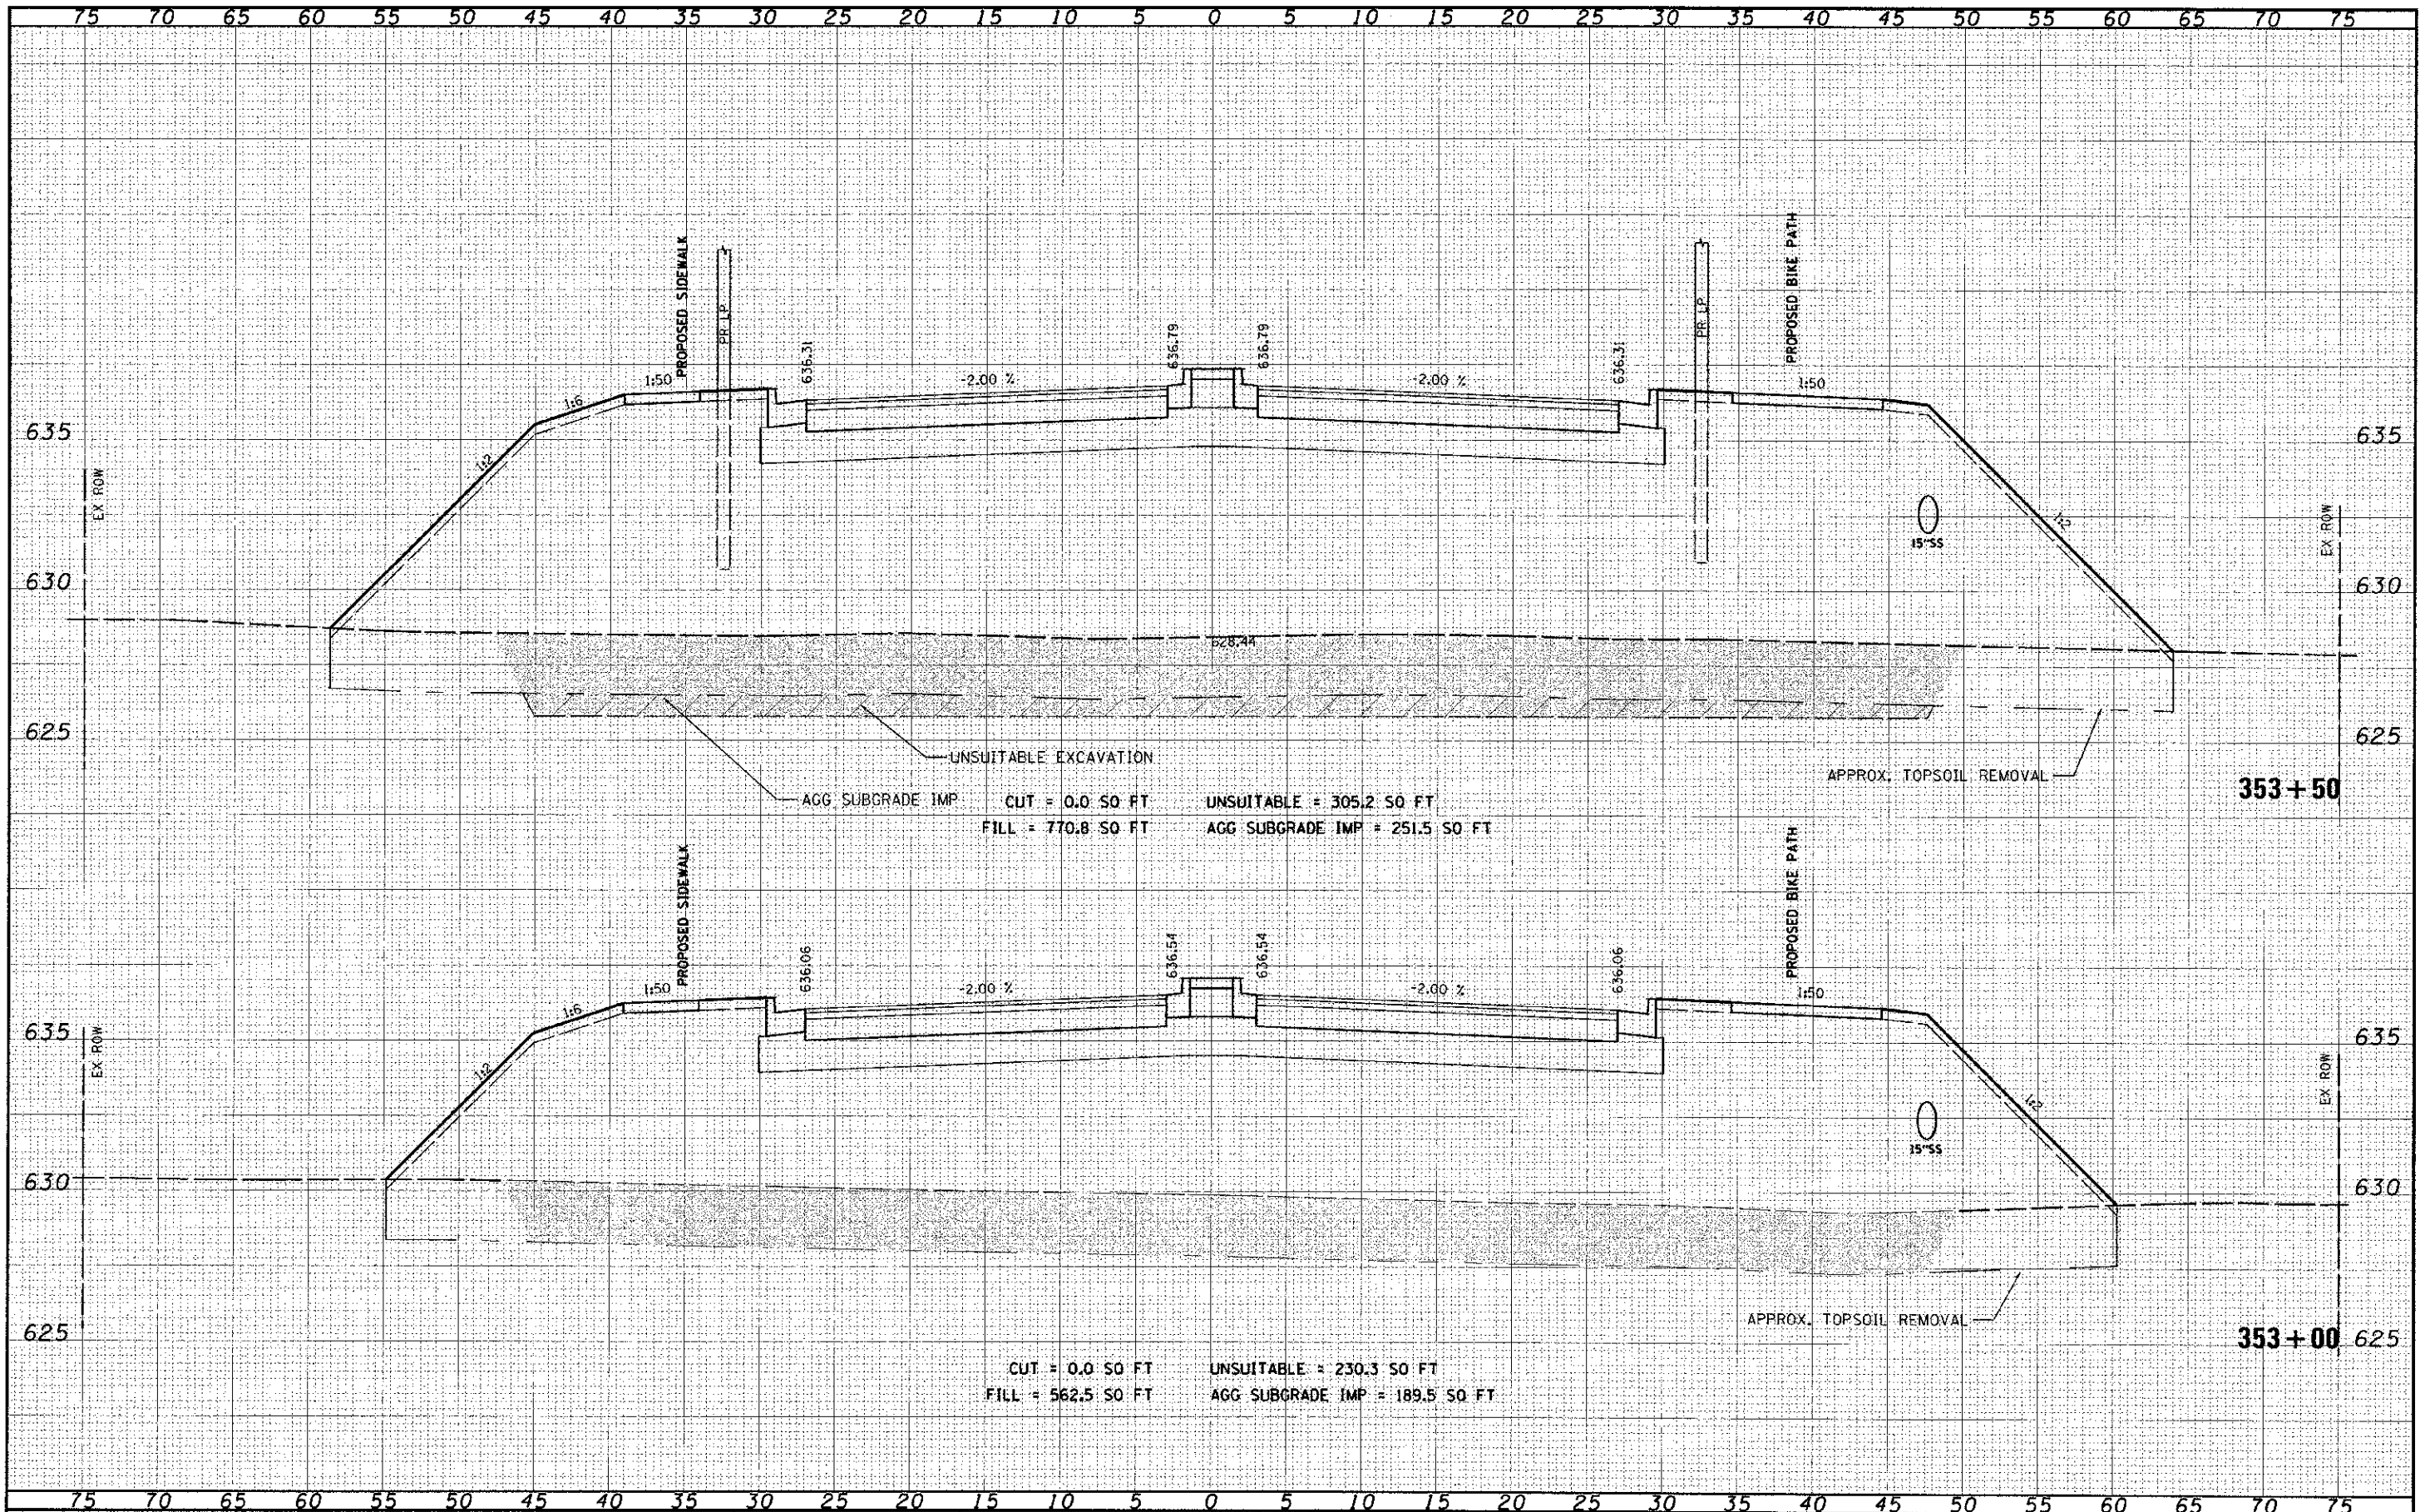

CUT = 0.0 SO FT UNSUITABLE = 305.2 SO FT
 FILL = 770.8 SO FT AGG SUBGRADE IMP = 251.5 SO FT

CUT = 0.0 SO FT UNSUITABLE = 230.3 SO FT
 FILL = 562.5 SO FT AGG SUBGRADE IMP = 189.5 SO FT

FILE NAME: 1644
 USER NAME: j_mus...

DESIGNED -
 DRAWN -
 CHECKED -
 DATE -

REVISED -
 REVISED -
 REVISED -
 REVISED -

STATE OF ILLINOIS
DEPARTMENT OF TRANSPORTATION

CROSS SECTIONS
95th STREET
 SCALE: 1"=5'H, 1"=25'V SHEET NO. 42 OF 75 SHEETS STA. 353+00 TO STA. 353+50

F.A.D. RTE.	SECTION	COUNTY	TOTAL SHEETS	SHEET NO.
1644	01-00181-00-PP	WILL	328	281
CONTRACT NO. 63647				
ILLINOIS FED. AID PROJECT				