


DATE	
BY	
DESIGNED	
DRAWN	
CHECKED	
DATE	

DATE	
BY	
DESIGNED	
DRAWN	
CHECKED	
DATE	

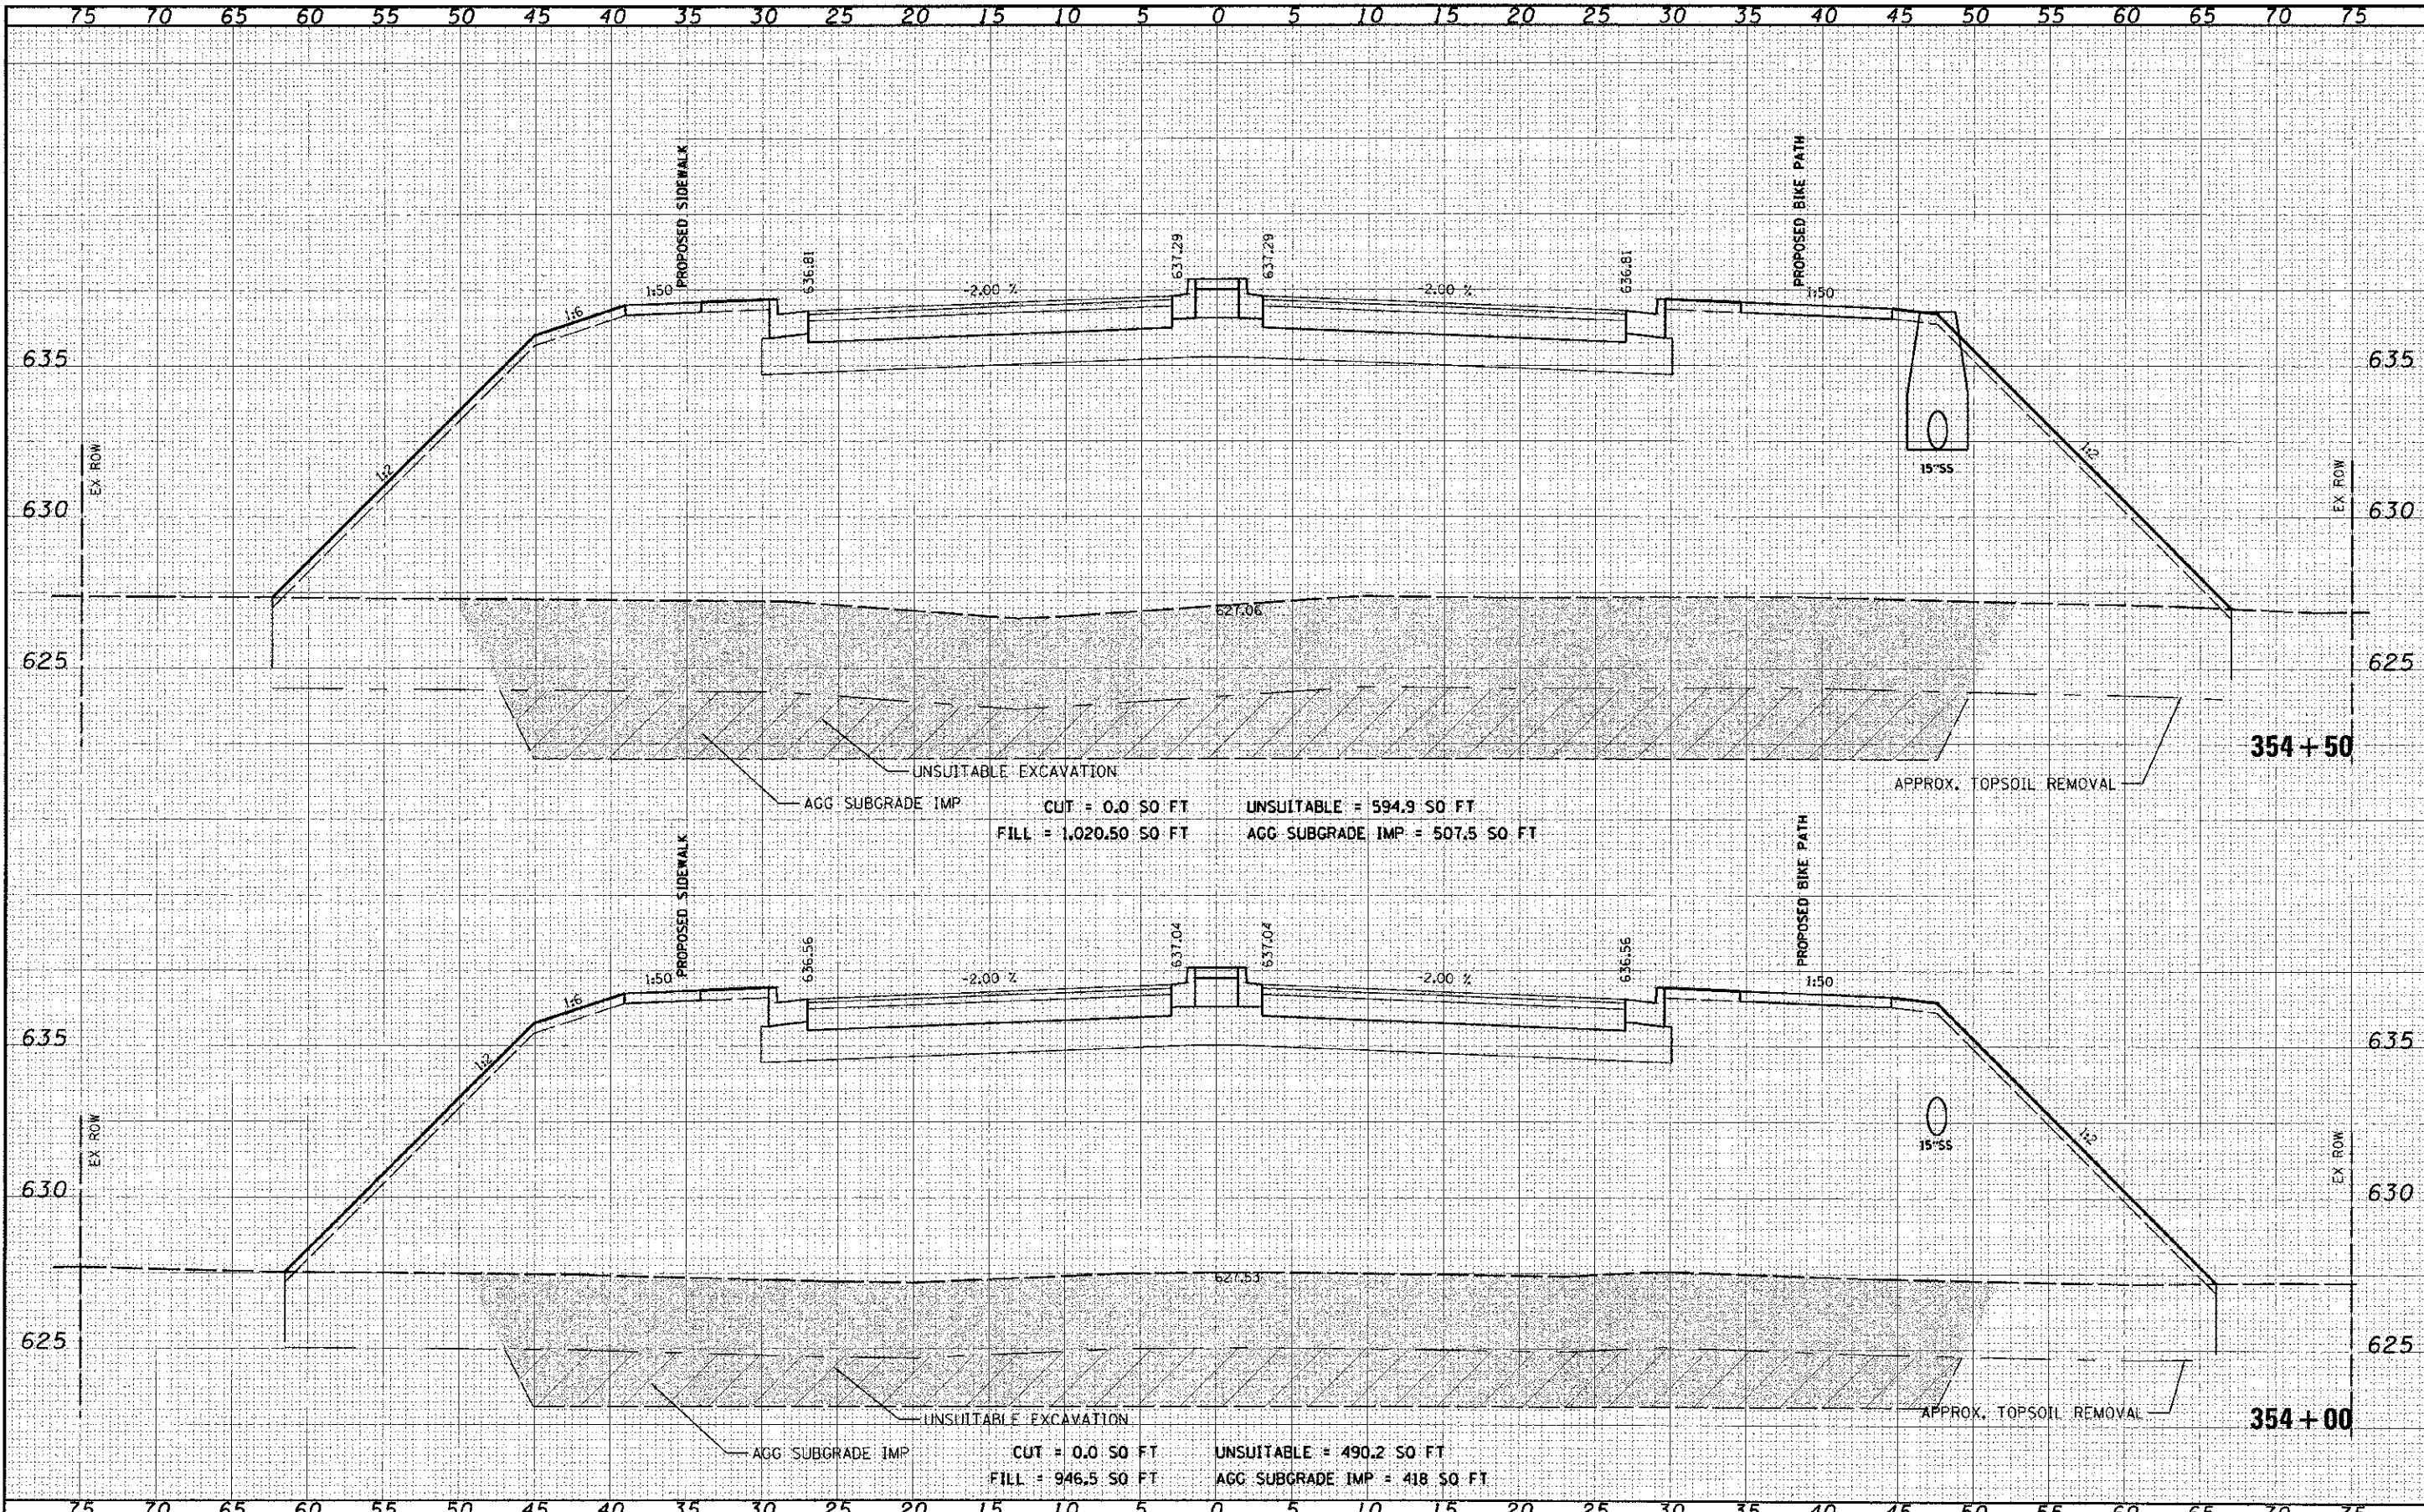

CUT = 0.0 SQ FT UNSUITABLE = 594.9 SQ FT
 FILL = 1,020.50 SQ FT AGG. SUBGRADE IMP = 507.5 SQ FT

CUT = 0.0 SQ FT UNSUITABLE = 490.2 SQ FT
 FILL = 946.5 SQ FT AGG. SUBGRADE IMP = 418 SQ FT

FILE NAME =
 PROJECT =
 PLOT DATE = 12/16/2012

USER NAME = jomol...
 PLOT SCALE = 1" = 20'

DESIGNED	-	REVISED	-
DRAWN	-	REVISED	-
CHECKED	-	REVISED	-
DATE	-	REVISED	-

STATE OF ILLINOIS
DEPARTMENT OF TRANSPORTATION

CROSS SECTIONS
95th STREET
 SCALE: 1" = 5' H, 1" = 25' V SHEET NO. 43 OF 75 SHEETS STA. 354+00 TO STA. 354+50

F.A.U. RATE	SECTION	COUNTY	TOTAL SHEETS	SHEET NO.
1644	01-00181-00-PP	WILL	328	282
CONTRACT NO. 63647			ILLINOIS FED. AID PROJECT	