


DATE	
BY	
DESIGNED	
DRAWN	
CHECKED	
DATE	
USER NAME	
PROJECT	
SECTION	
COUNTY	
CONTRACT NO.	

DATE	
BY	
DESIGNED	
DRAWN	
CHECKED	
DATE	
USER NAME	
PROJECT	
SECTION	
COUNTY	
CONTRACT NO.	

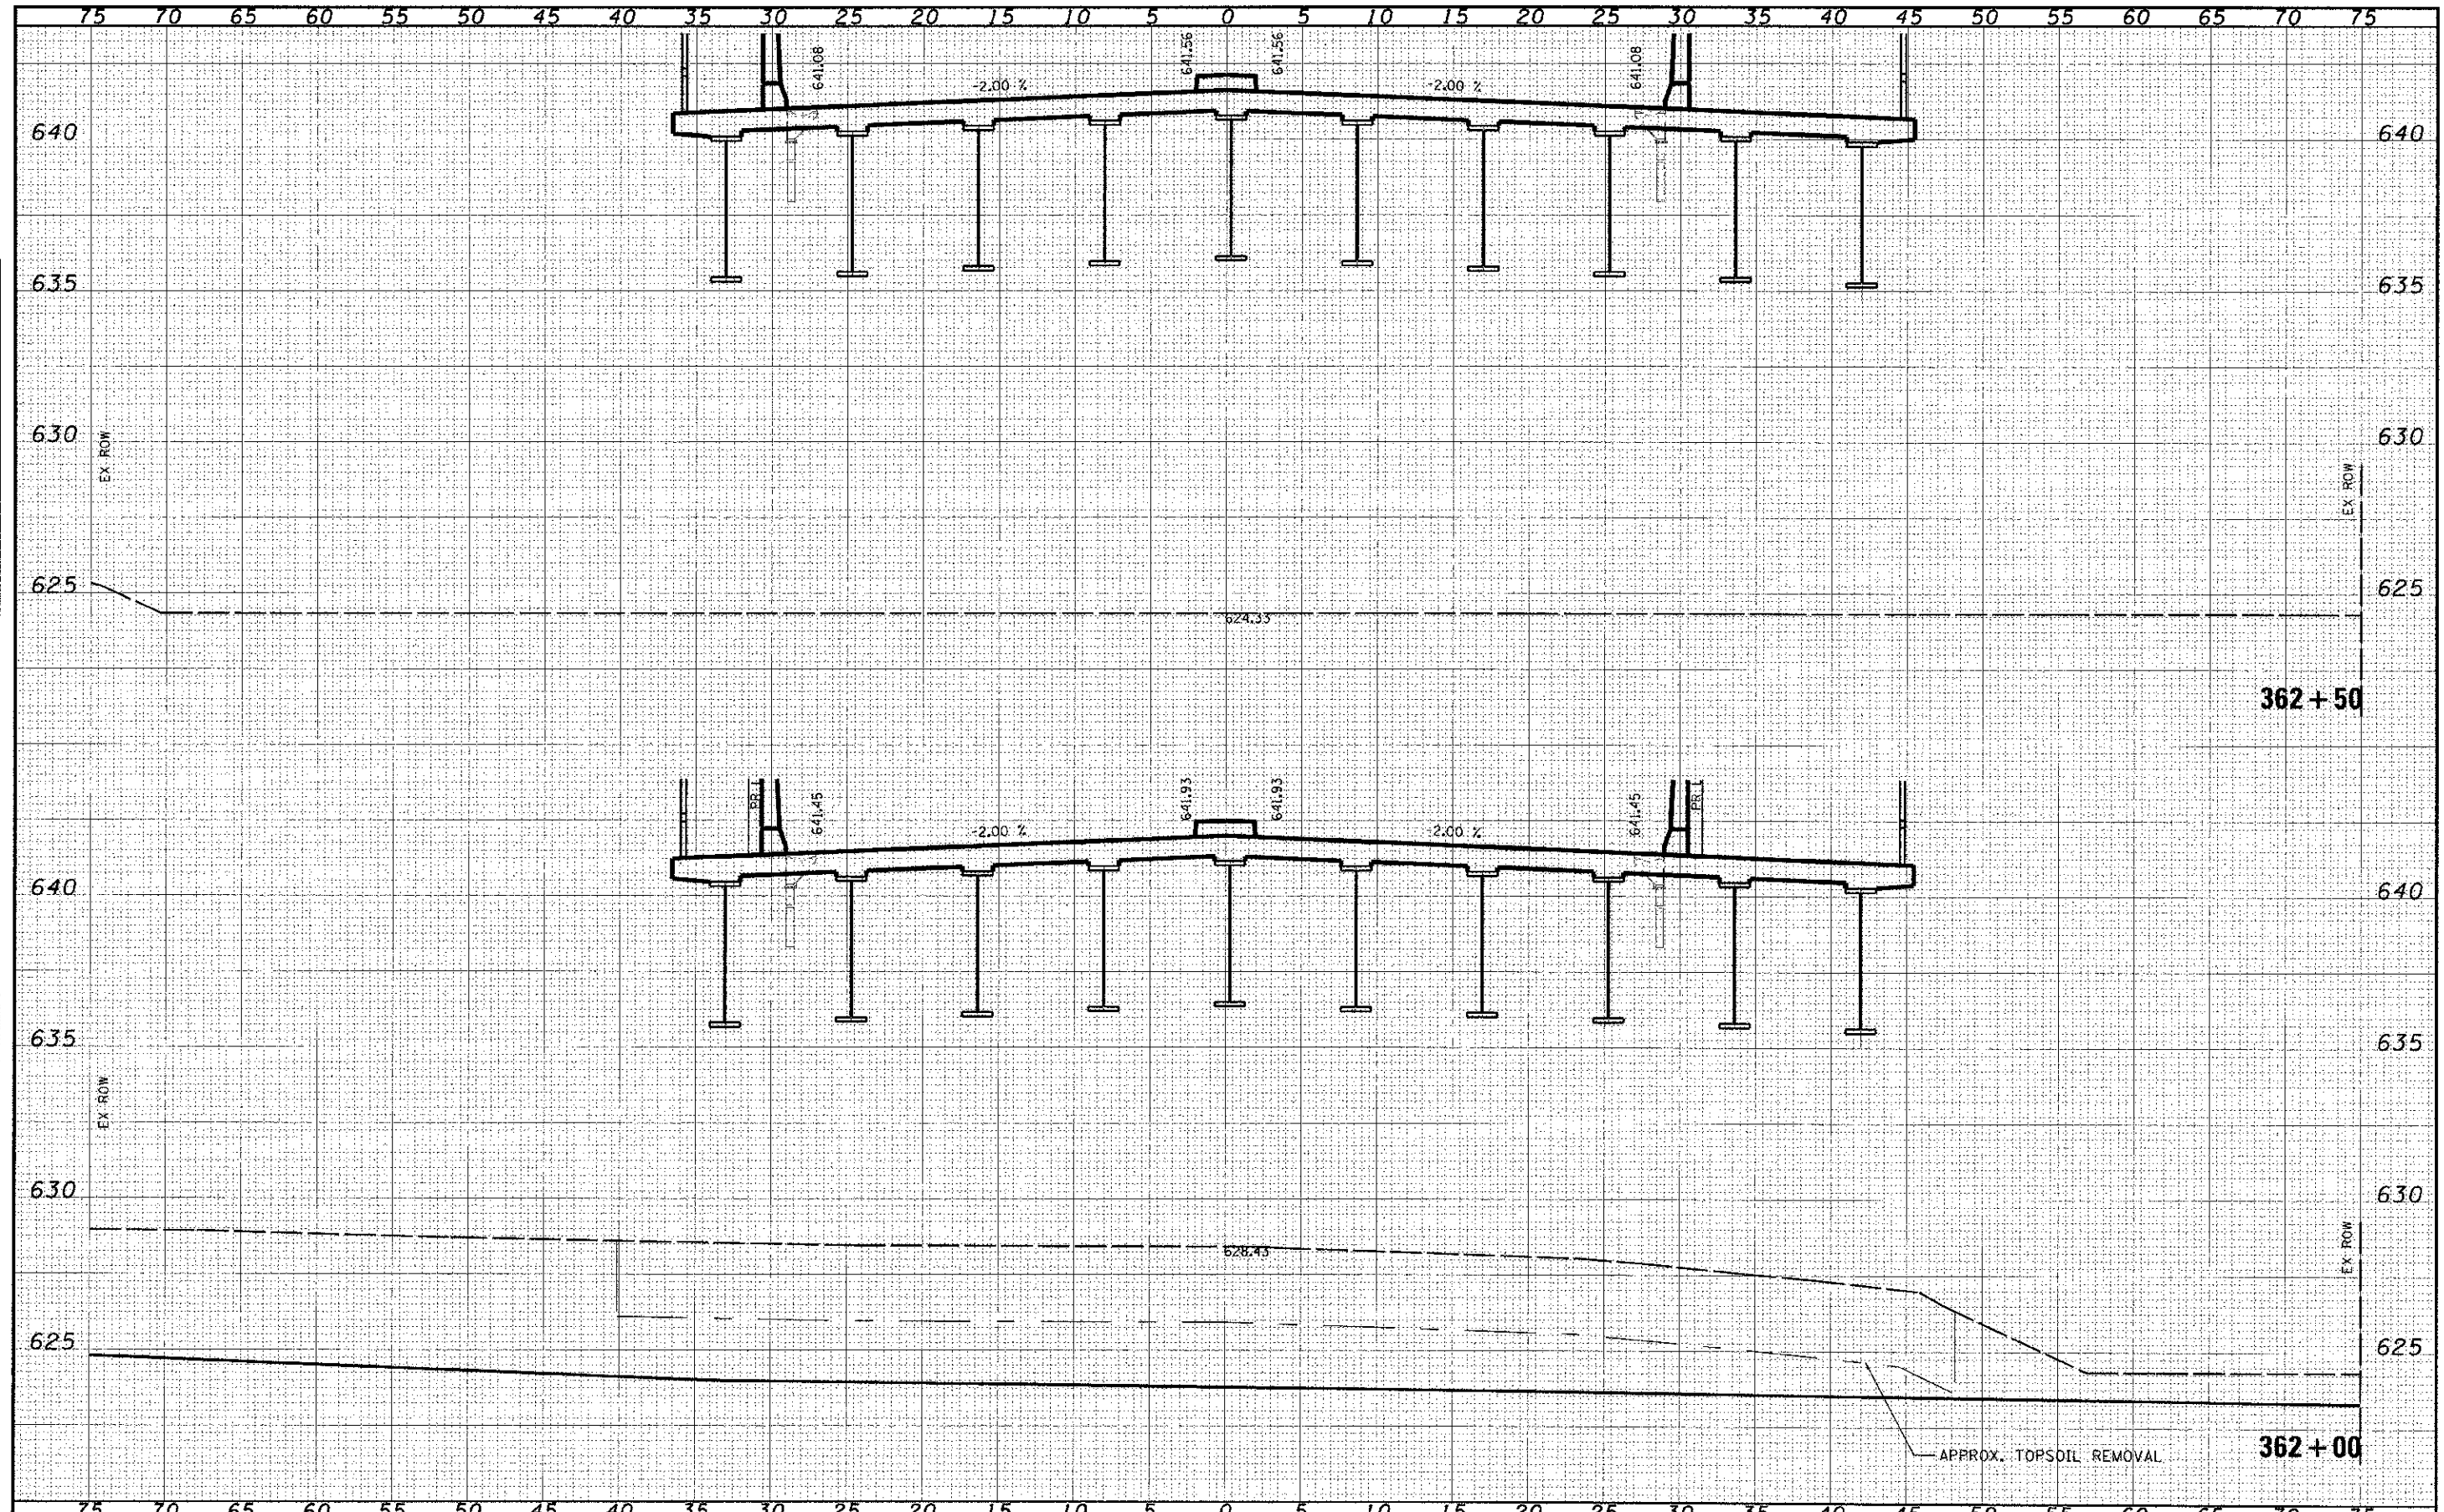

FILE NAME	USER NAME = james.push	DESIGNED -	REVISED -	STATE OF ILLINOIS DEPARTMENT OF TRANSPORTATION	CROSS SECTIONS 95th STREET	F.A.U. RTE.	SECTION	COUNTY	TOTAL SHEETS	SHEET NO.
PROJECT	PRINT SCALE = 5/8"=1' - 1/4"	DRAWN -	REVISED -			1644	01-00181-00-FP	WILL	328	290
DATE	PLOT DATE = 10/16/2012	CHECKED -	REVISED -			SCALE: 1"=5' H 1"=25' V SHEET NO. 51 OF 75 SHEETS STA. 362+00 TO STA. 362+50			CONTRACT NO. 63647	
		DATE	REVISED -			ILLINOIS FED. AID PROJECT				