


DATE	
BY	
DESIGNED	
DRAWN	
CHECKED	
DATE	

DATE	
BY	
DESIGNED	
DRAWN	
CHECKED	
DATE	

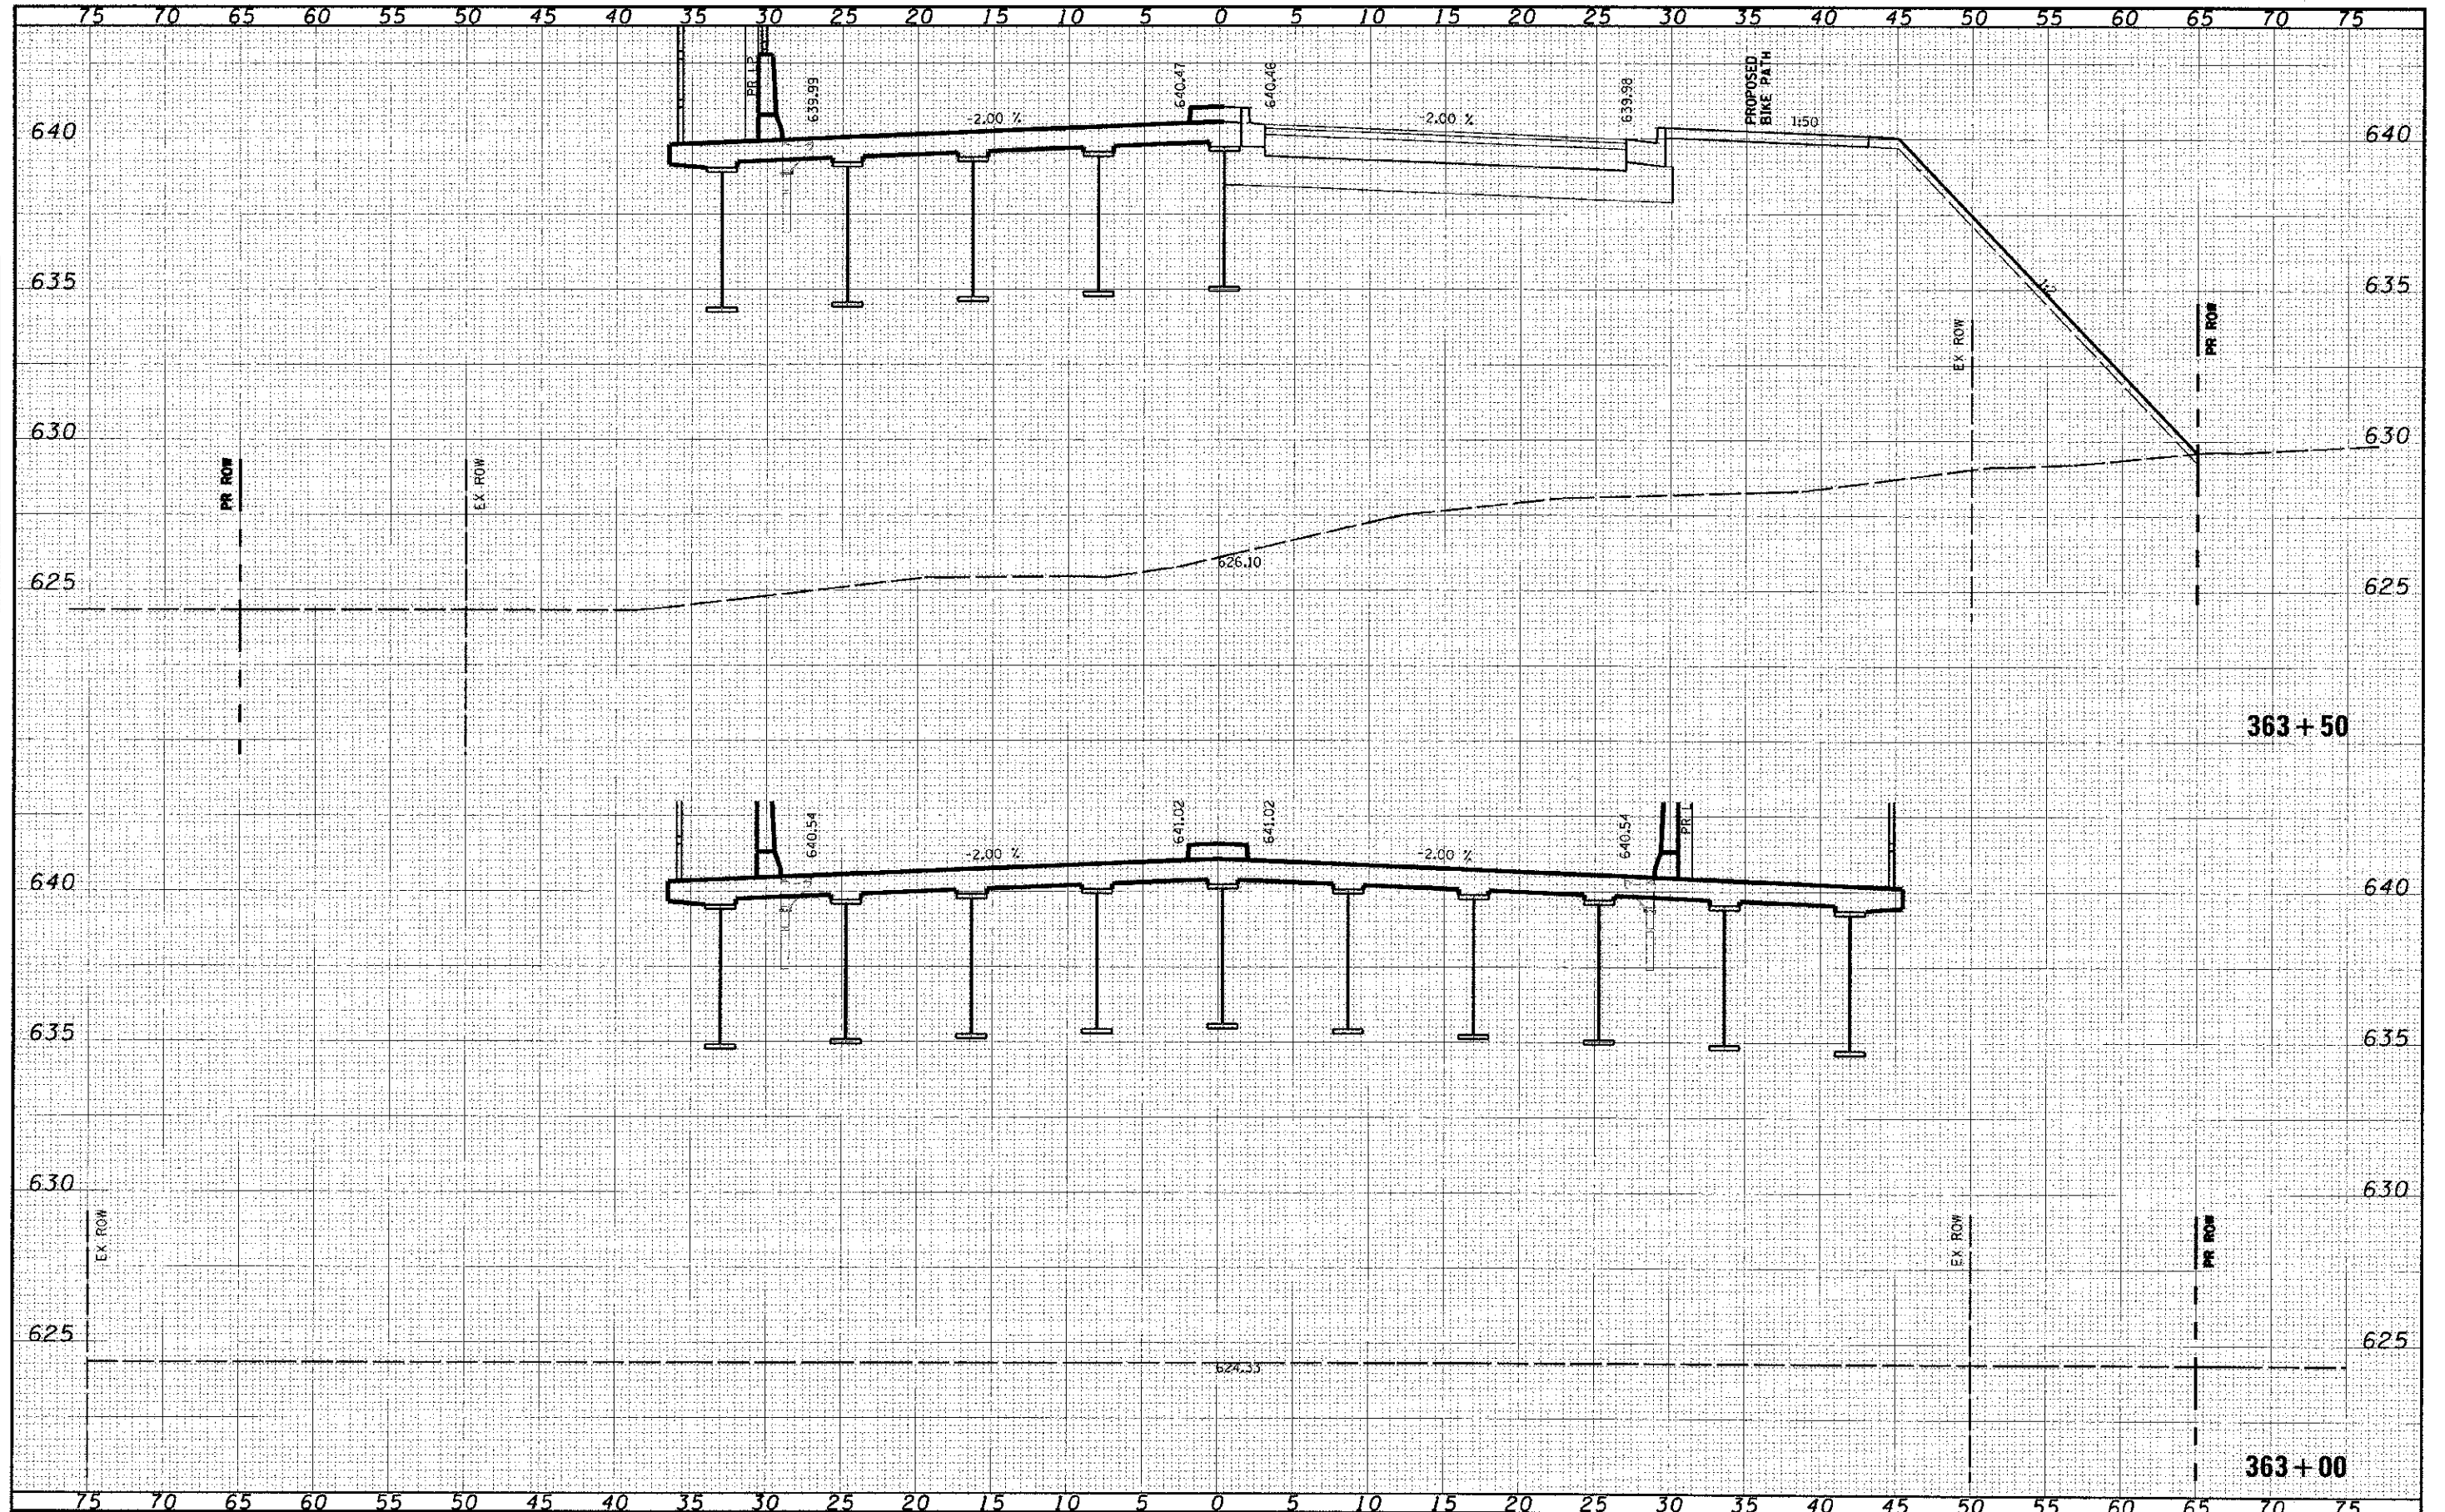

FILE NAME:   
 TITLE:   
 USER NAME:   
 PLOT SCALE: 5.0000 "/math>IN.   
 PLOT DATE: 12/16/2012

DESIGNED -   
 DRAWN -   
 CHECKED -   
 DATE -

REVISED -   
 REVISED -   
 REVISED -   
 REVISED -

**STATE OF ILLINOIS  
 DEPARTMENT OF TRANSPORTATION**

**CROSS SECTIONS  
 95th STREET**

SCALE: 1"=5'H 1"=25'V SHEET NO. 52 OF 75 SHEETS STA. 363+00 TO STA. 363+50

FALL RTE. 1644	SECTION 01-00181-00-FP	COUNTY WILL	TOTAL SHEETS 328	SHEET NO. 291
CONTRACT NO. 63647				ILLINOIS FED. AID PROJECT