


DATE	
BY	
PROJECT	
PLANTER	
TEMPLATE	
NOTE BOOK	
AREAS	
REVISIONS	

DATE	
BY	
PROJECT	
PLANTER	
TEMPLATE	
NOTE BOOK	
AREAS	
REVISIONS	

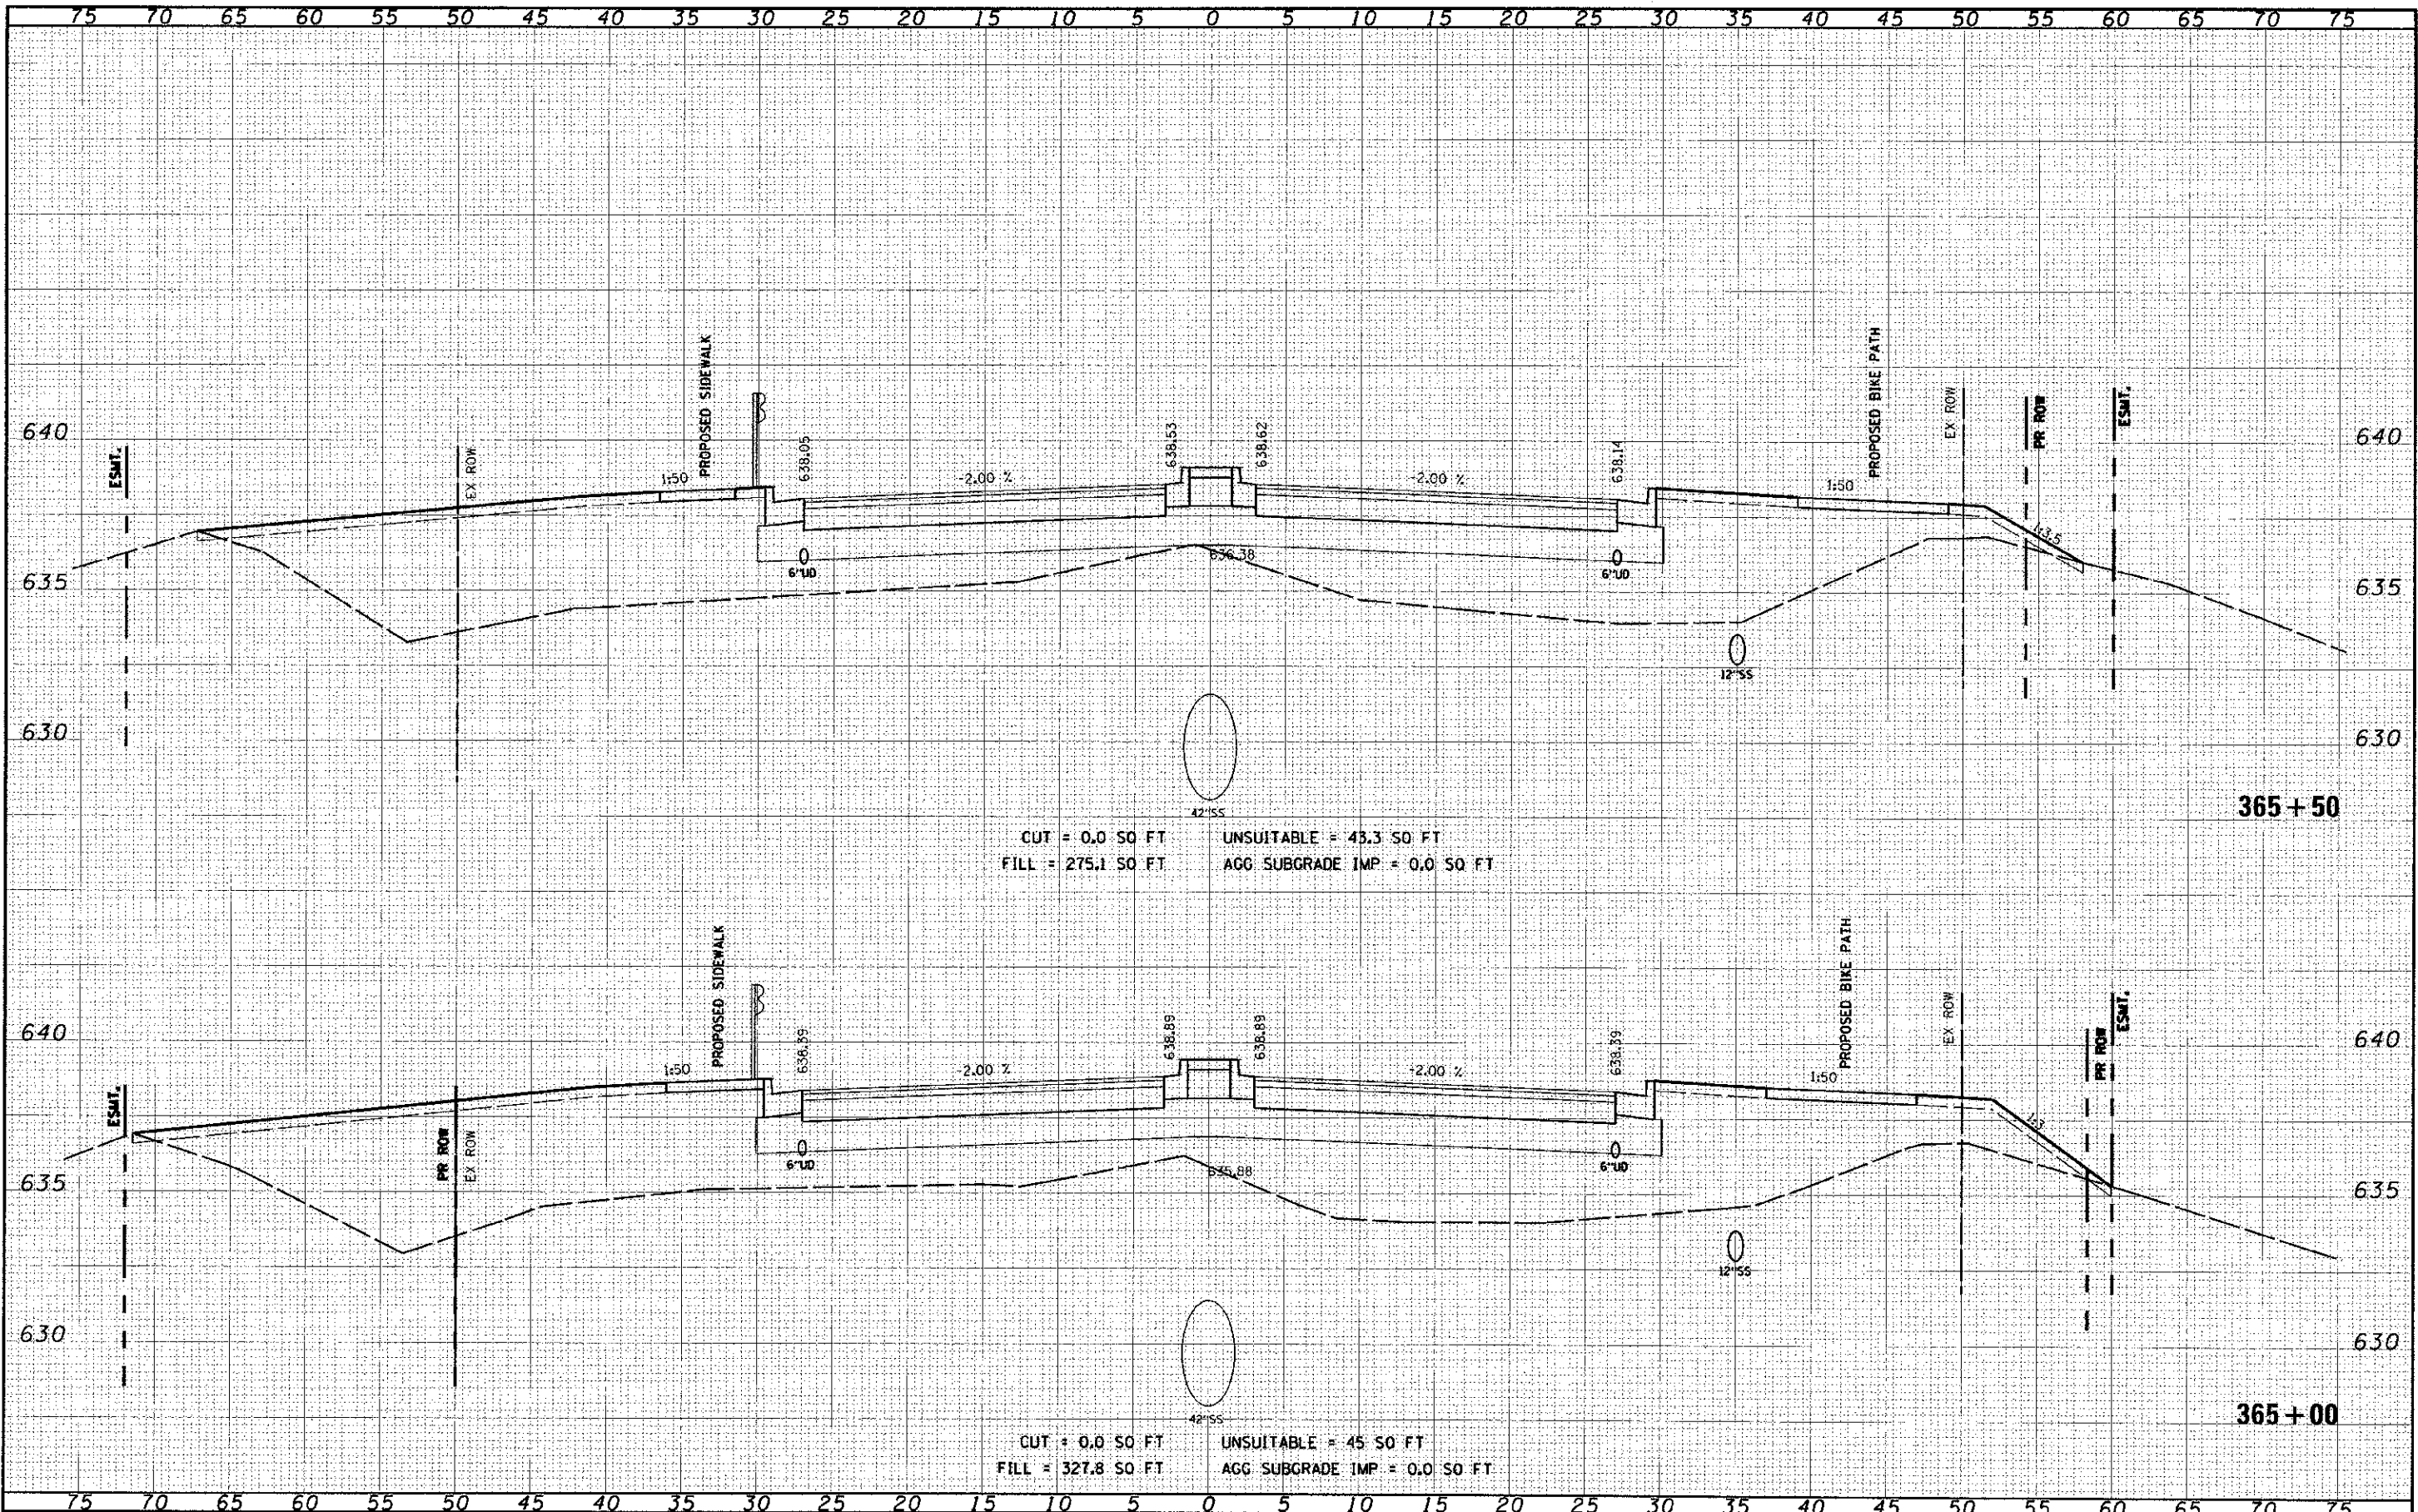

CUT = 0.0 SQ FT UNSUITABLE = 43.3 SQ FT
 FILL = 275.1 SQ FT AGG SUBGRADE IMP = 0.0 SQ FT

CUT = 0.0 SQ FT UNSUITABLE = 45 SQ FT
 FILL = 327.8 SQ FT AGG SUBGRADE IMP = 0.0 SQ FT