



FILE NAME	BY	DATE
PROJECT NO.	DESIGNED	
PROJECT NAME	DRAWN	
PROJECT LOCATION	CHECKED	
PROJECT AREA	DATE	
PROJECT STATUS		

FILE NAME	BY	DATE
PROJECT NO.	DESIGNED	
PROJECT NAME	DRAWN	
PROJECT LOCATION	CHECKED	
PROJECT AREA	DATE	
PROJECT STATUS		

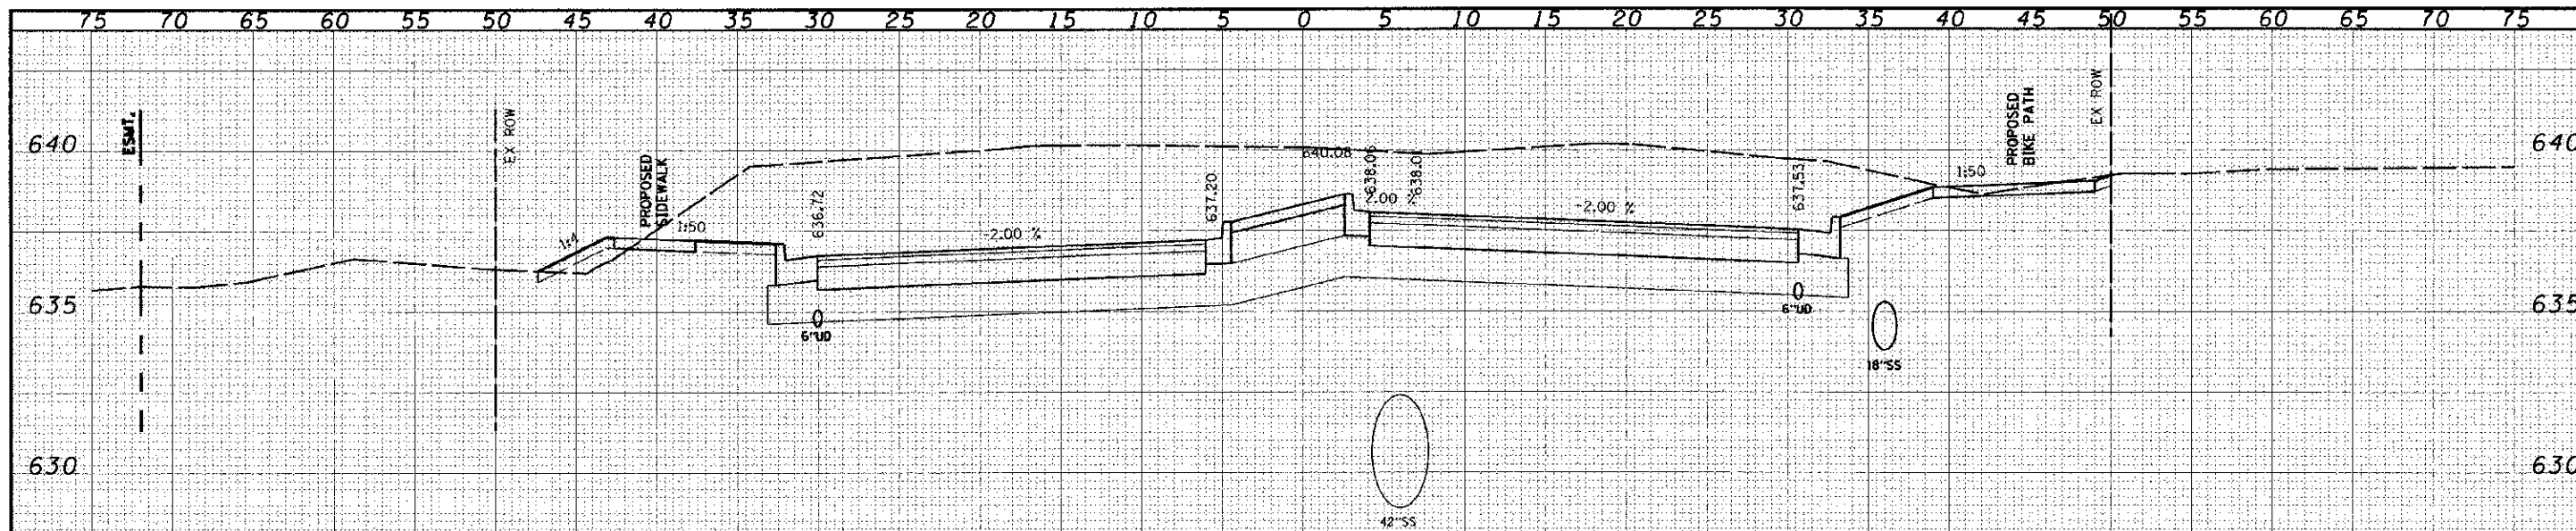

CUT = 298.7 SQ FT UNSUITABLE = 33.3 SQ FT
 FILL = 4.3 SQ FT AGG SUBGRADE IMP = 0.0 SQ FT

368+50

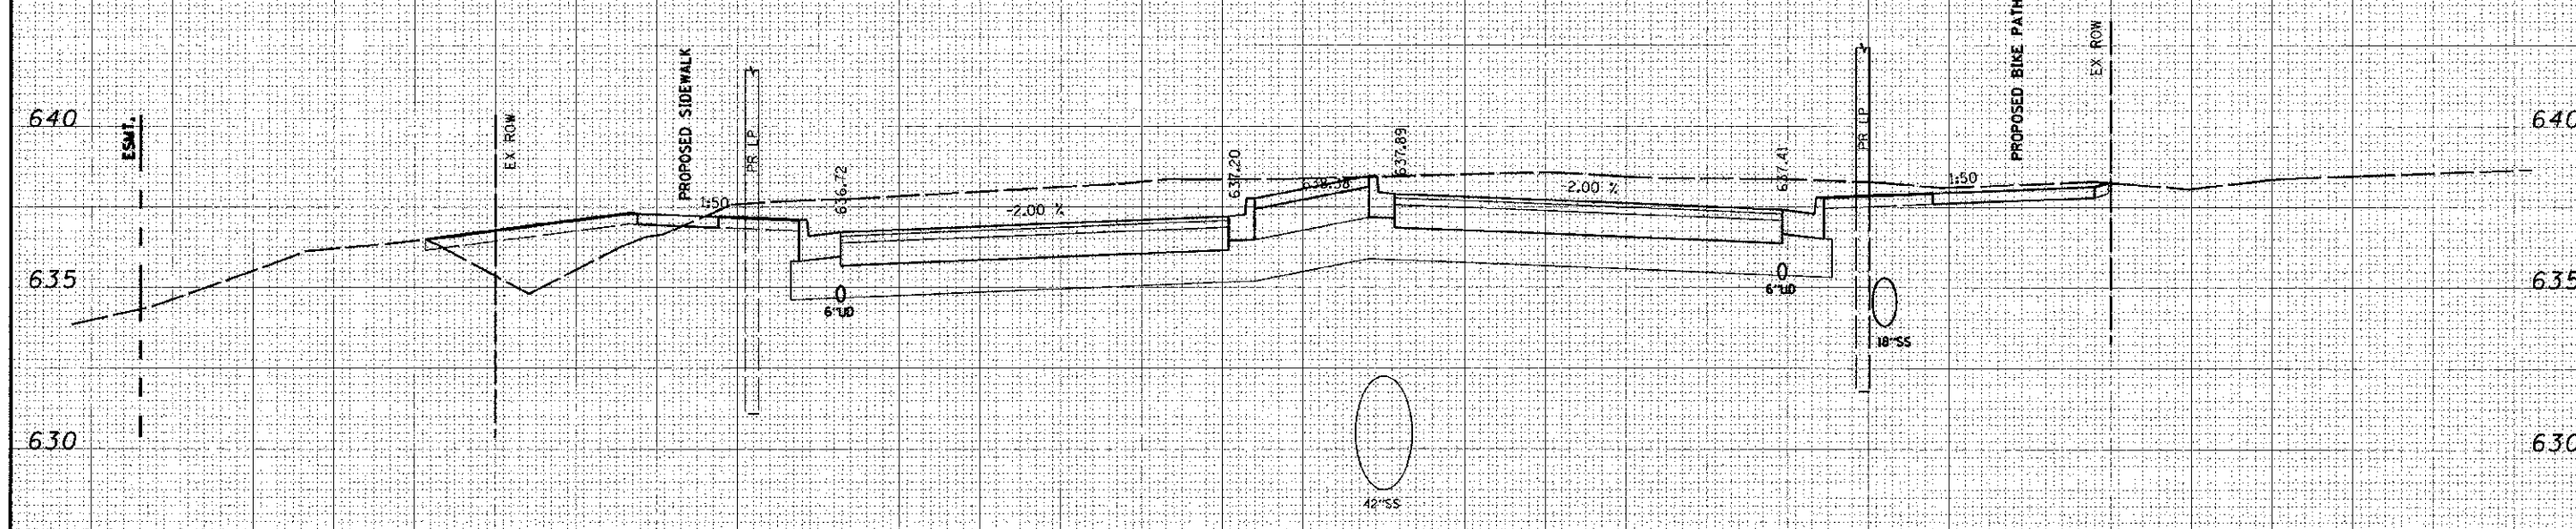

CUT = 175.6 SQ FT UNSUITABLE = 35.4 SQ FT
 FILL = 19 SQ FT AGG SUBGRADE IMP = 0.0 SQ FT

368+00