


FILE NAME	1644
USER NAME	JAMES.PASH
DESIGNED	-
DRAWN	-
CHECKED	-
DATE	-

ORIGINAL	NO
SUBMIT	NO
EX. ROW	NO
PROPOSED SIDEWALK	NO
PROPOSED BIKE PATH	NO

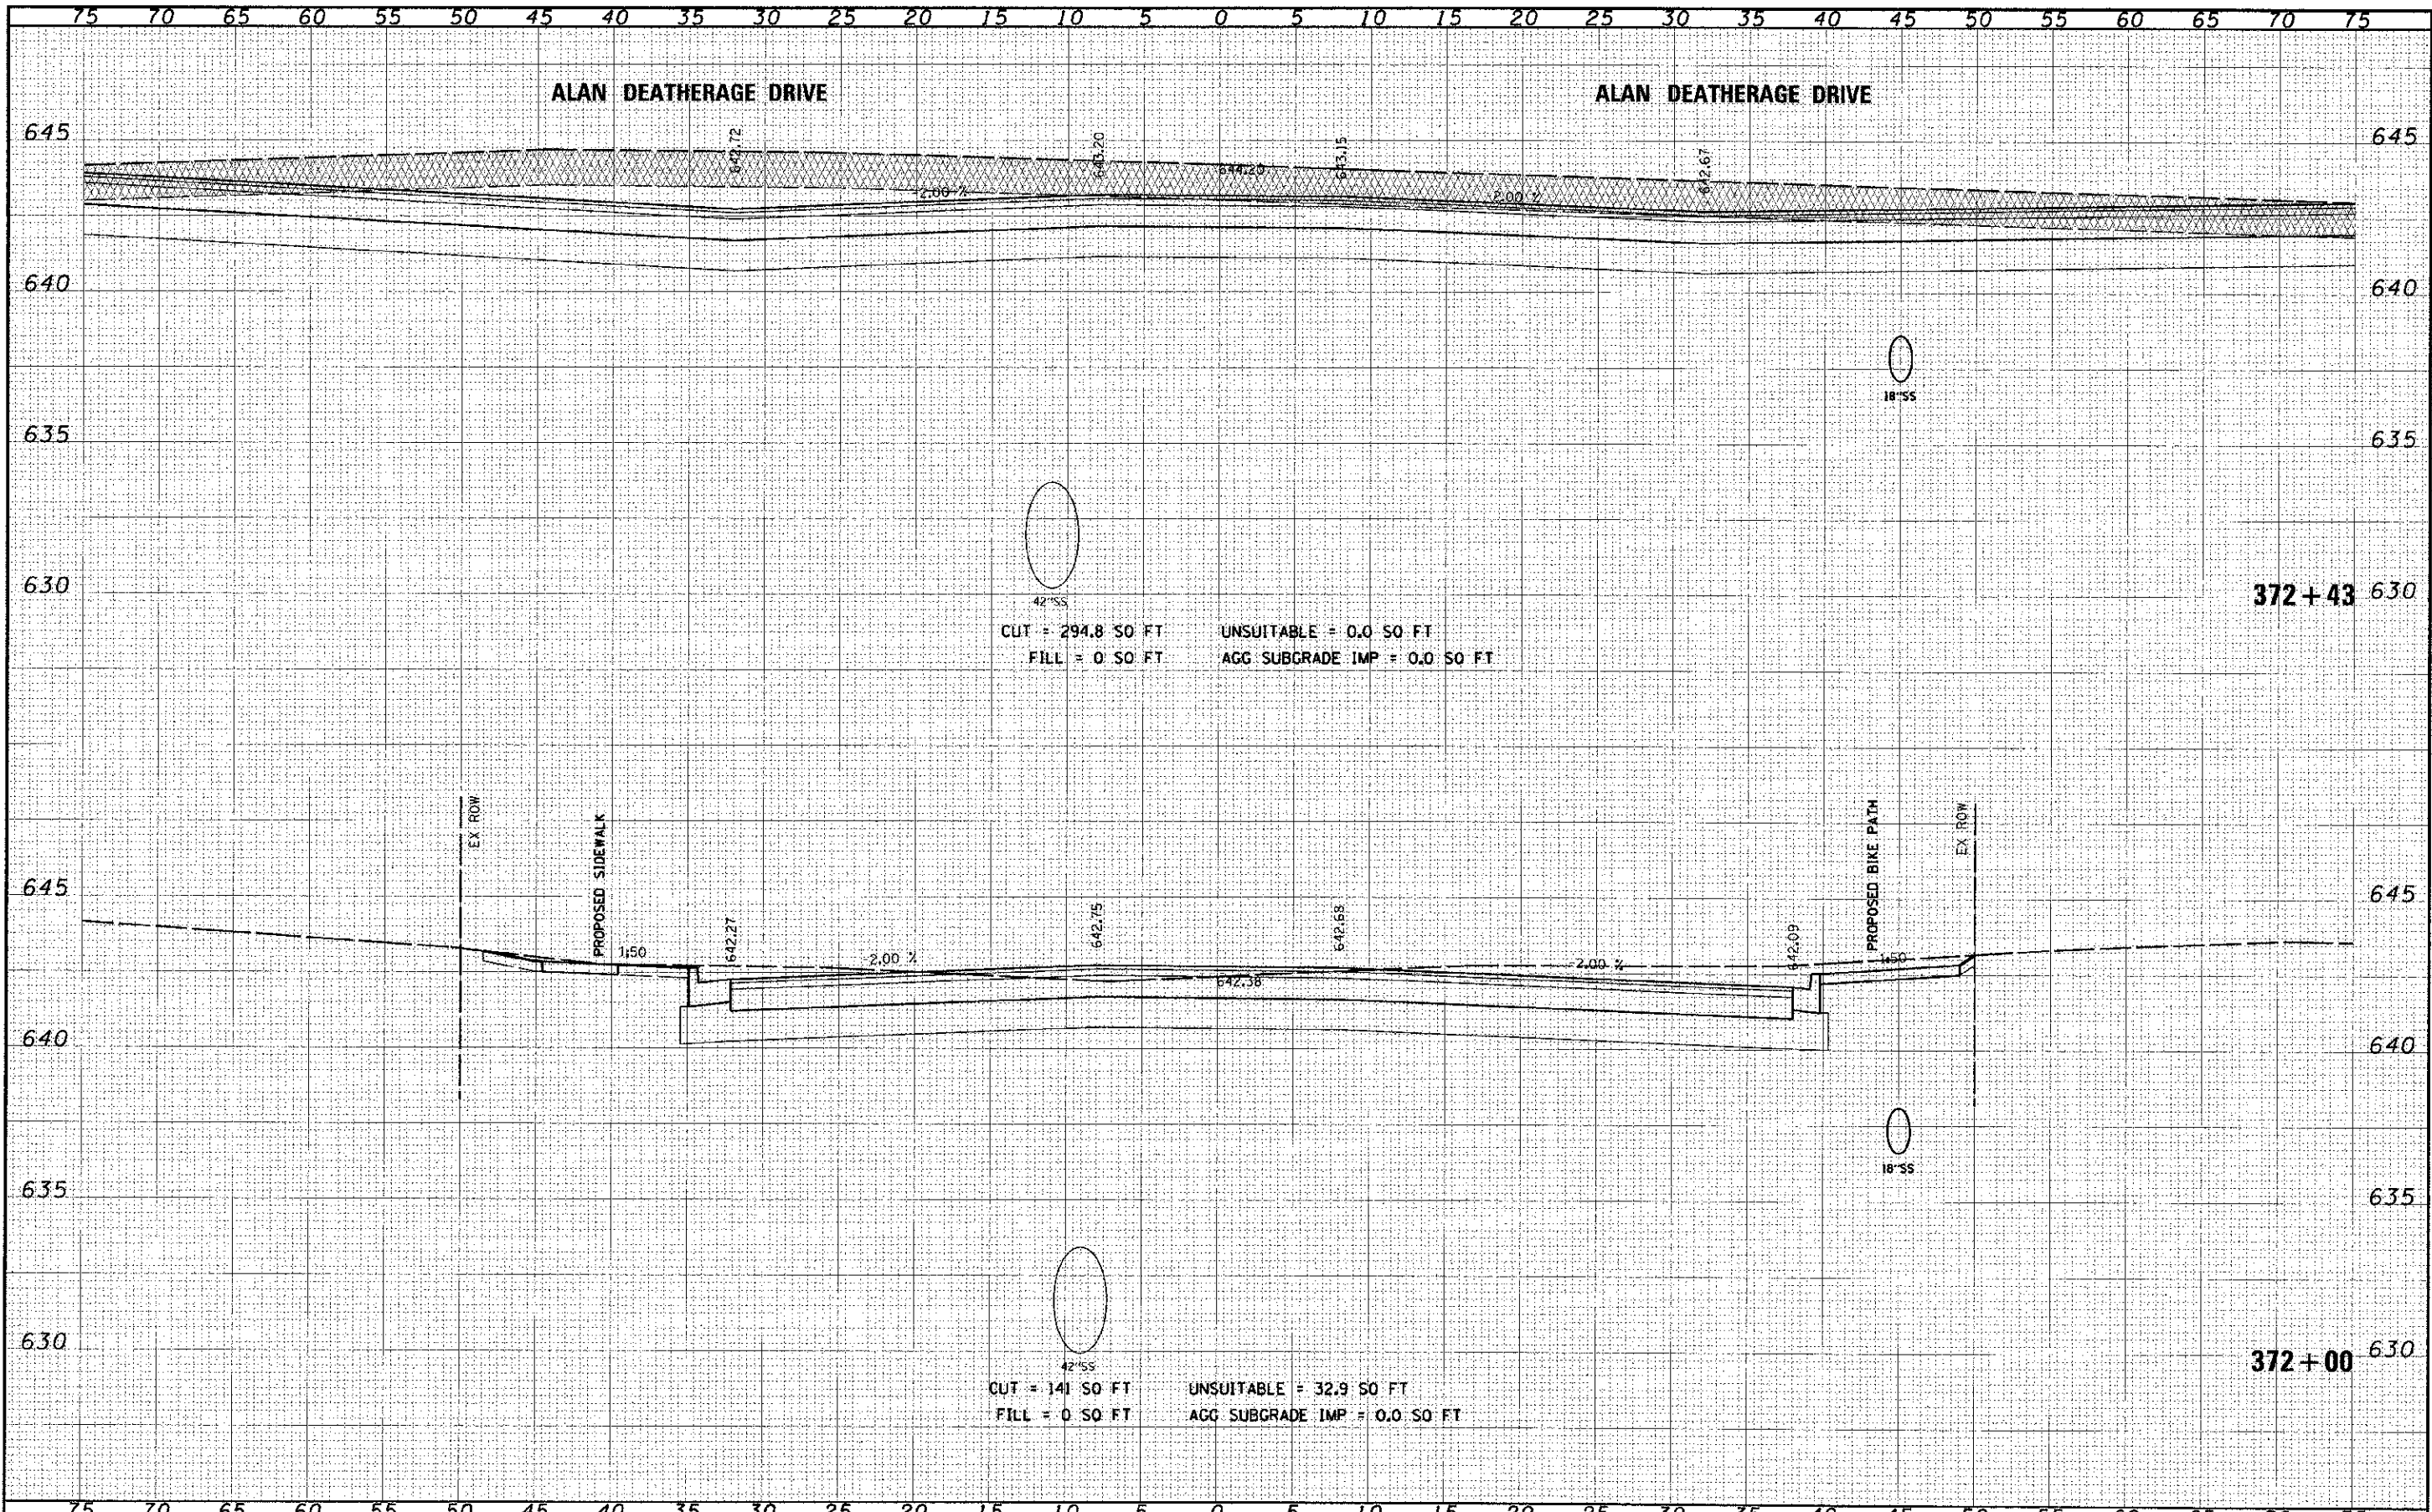

CUT = 294.8 SQ FT UNSUITABLE = 0.0 SQ FT
 FILL = 0.0 SQ FT AGG SUBGRADE IMP = 0.0 SQ FT

CUT = 141.0 SQ FT UNSUITABLE = 32.9 SQ FT
 FILL = 0.0 SQ FT AGG SUBGRADE IMP = 0.0 SQ FT