


FILE NAME	DATE
DESIGNED	BY
DRAWN	CHECKED
NOTED	DATE
APPROVED	
REVISIONS	

FILE NAME	DATE
DESIGNED	BY
DRAWN	CHECKED
NOTED	DATE
APPROVED	
REVISIONS	

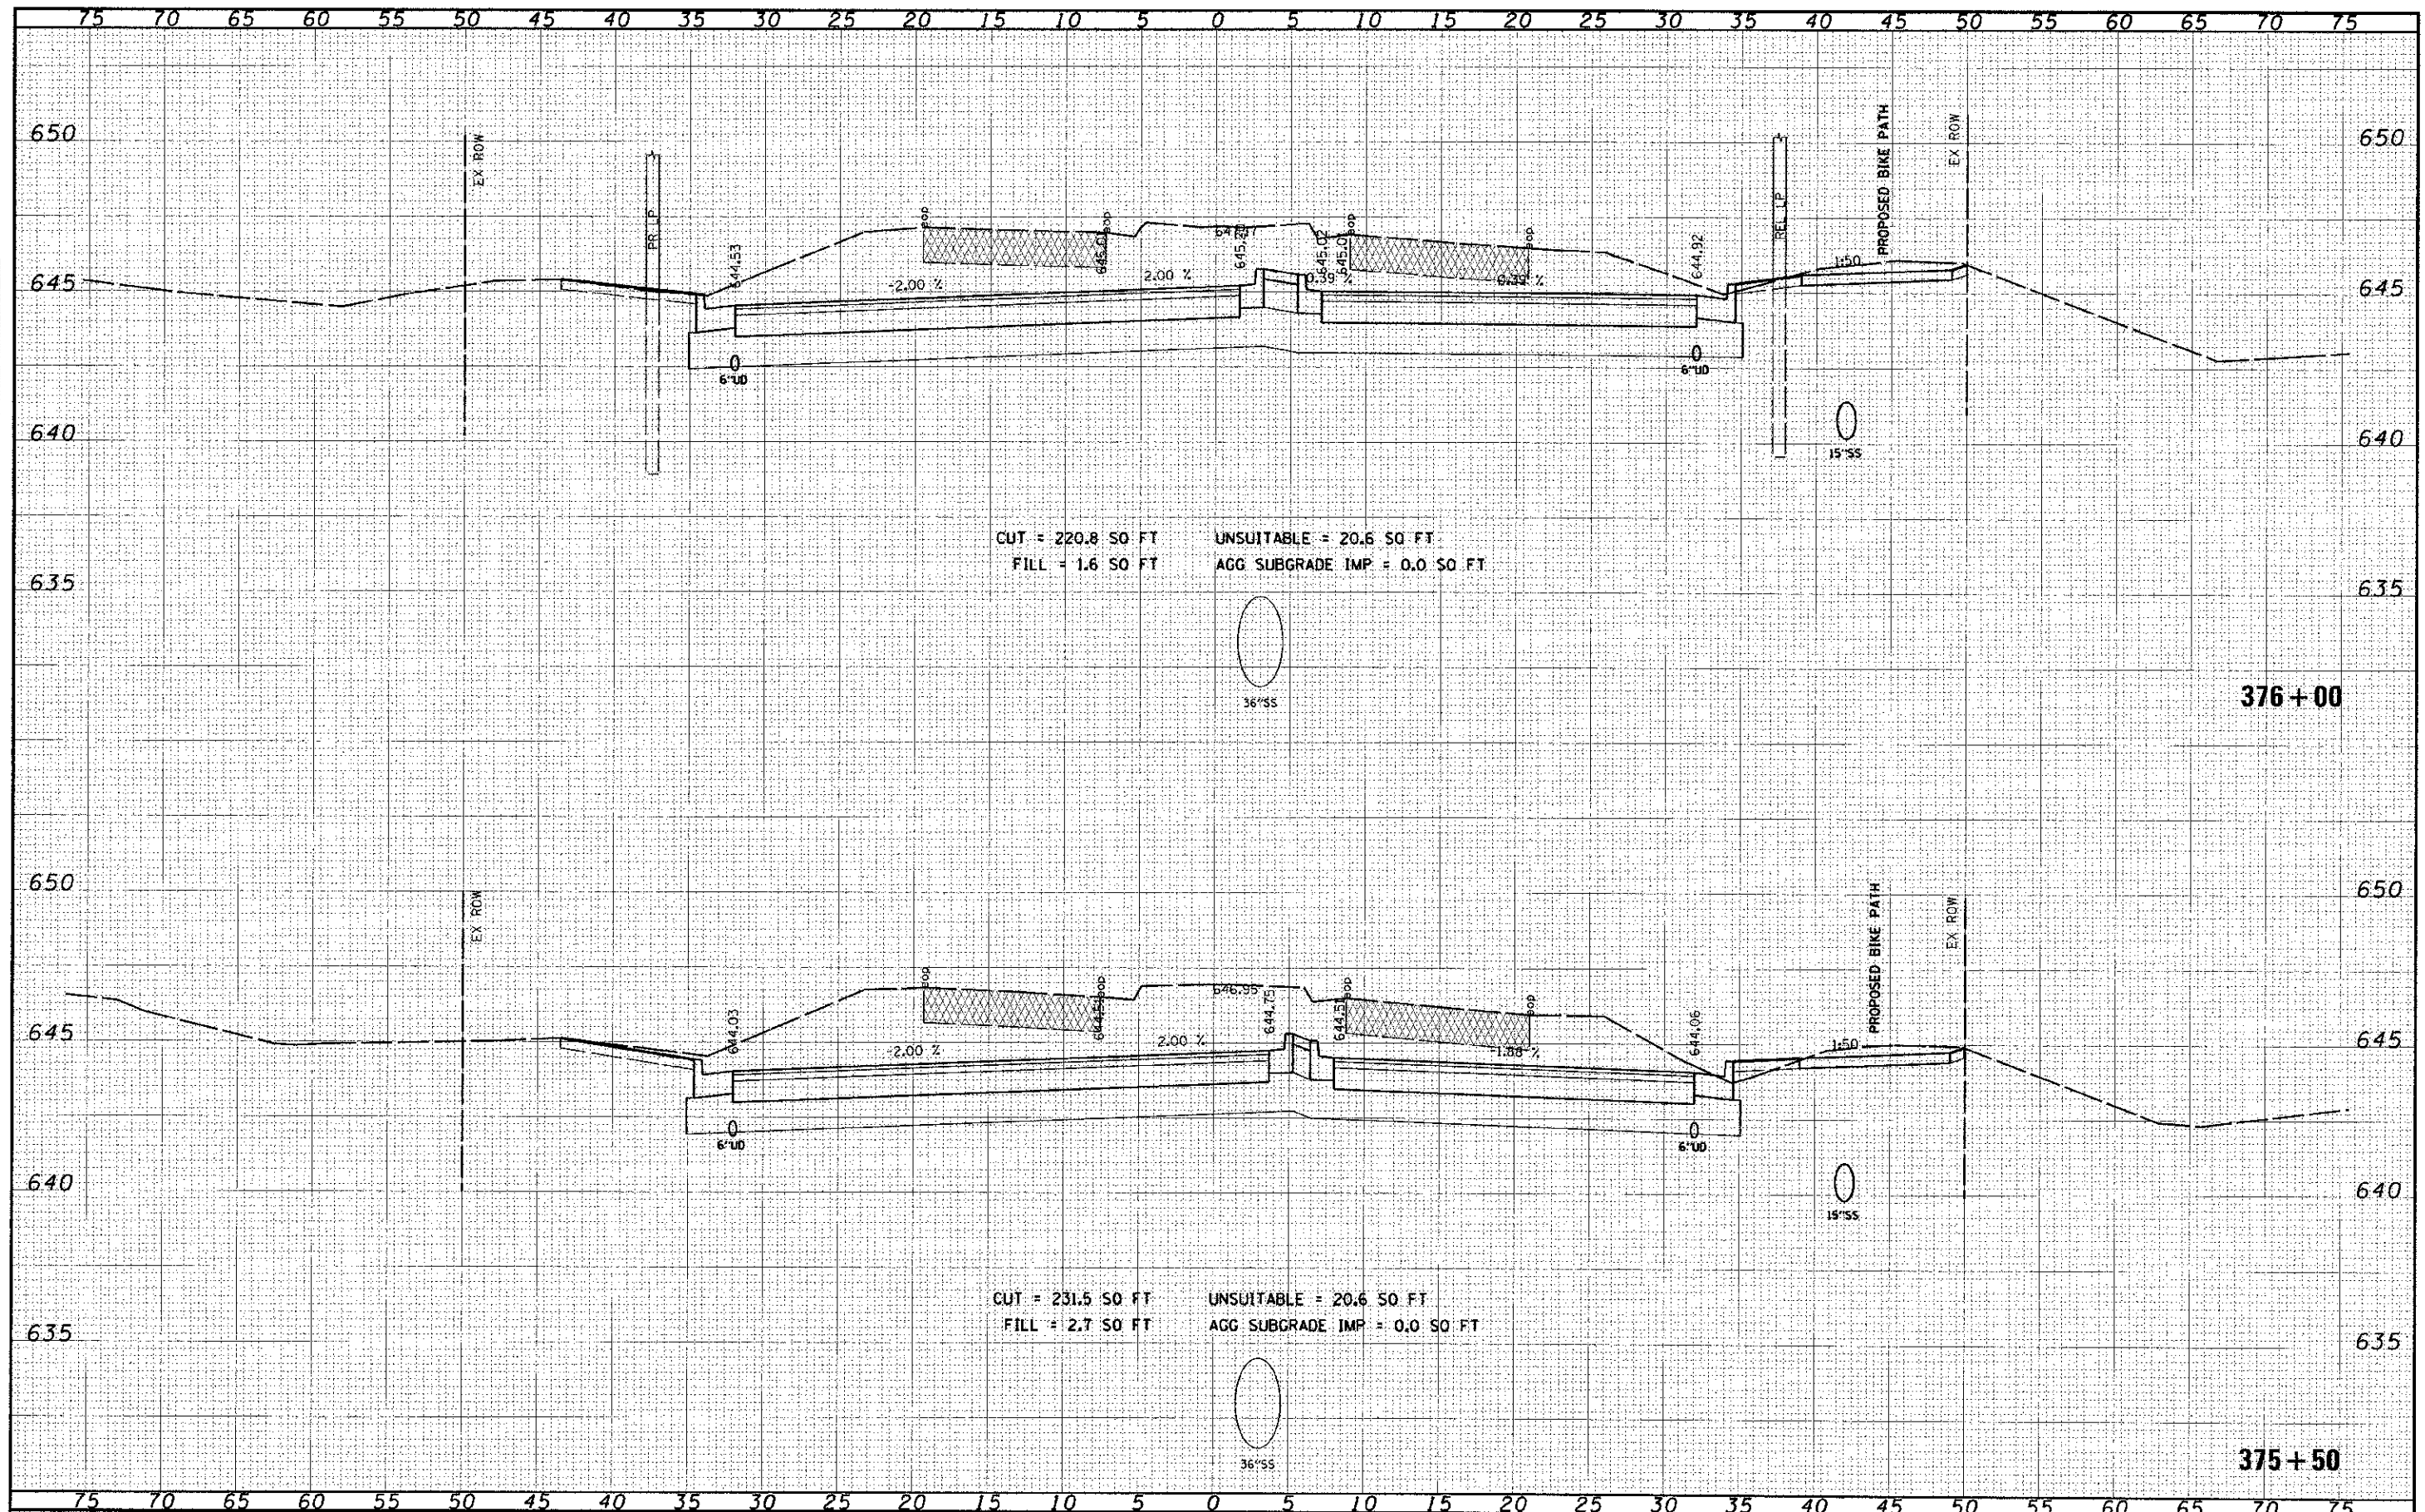

CUT = 220.8 SO FT
 FILL = 1.6 SO FT
 UNSUITABLE = 20.6 SO FT
 AGG SUBGRADE IMP = 0.0 SO FT

CUT = 231.5 SO FT
 FILL = 2.7 SO FT
 UNSUITABLE = 20.6 SO FT
 AGG SUBGRADE IMP = 0.0 SO FT

FILE NAME: 95th St
 PLOT DATE: 12/6/2012

USER NAME: j...
 PLOT SCALE: 1/8" = 1'-0"
 PLOT DATE: 12/6/2012

DESIGNED: []
 DRAWN: []
 CHECKED: []
 DATE: []

REVISED: []
 REVISED: []
 REVISED: []
 REVISED: []

STATE OF ILLINOIS
 DEPARTMENT OF TRANSPORTATION

CROSS SECTIONS
 95th STREET

SCALE: 1" = 5' H, 1" = 25' V | SHEET NO. 65 OF 75 SHEETS | STA. 375+50 TO STA. 376+00

F.A.U. RTE.	SECTION	COUNTY	TOTAL SHEETS	SHEET NO.
1644	01-00181-00-FP	WILL	328	304
CONTRACT NO. 63647			ILLINOIS FED. AID PROJECT	