


DATE	BY
DESIGNED	DRAWN
CHECKED	DATE
REVISIONS	
1	
2	
DATE	BY
DESIGNED	DRAWN
CHECKED	DATE
REVISIONS	
1	
2	
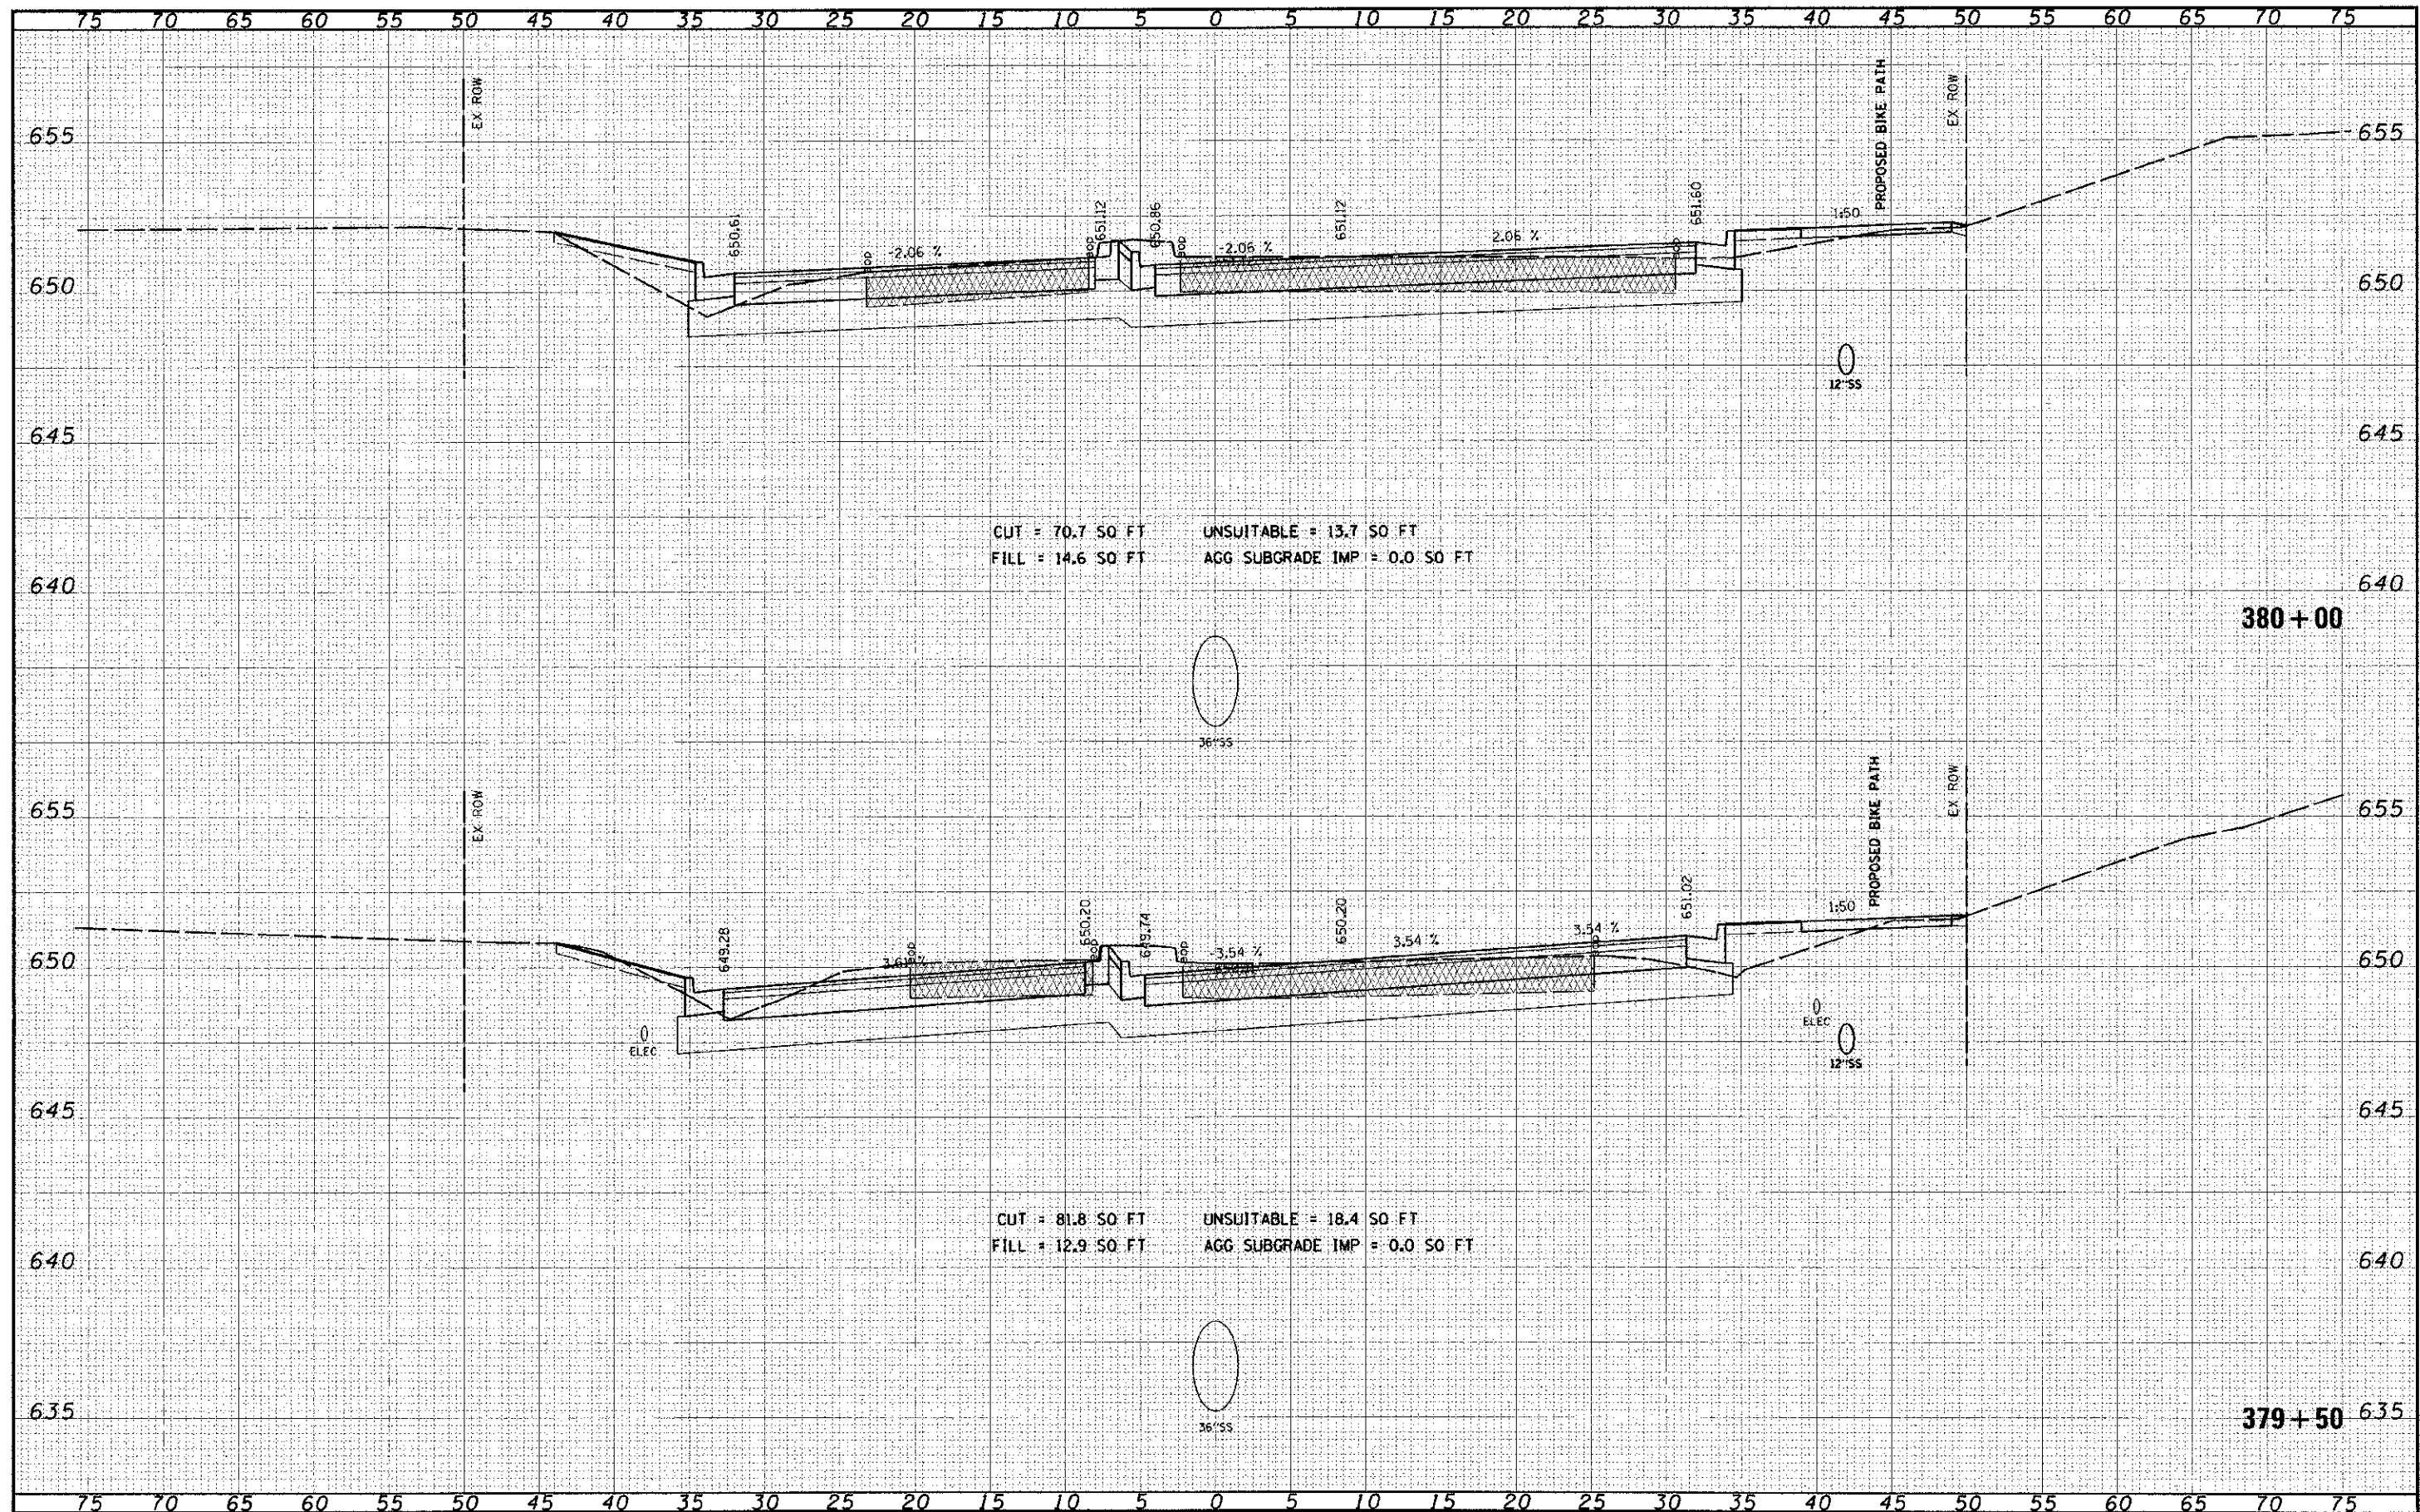

CUT = 70.7 SQ FT  
 FILL = 14.6 SQ FT  
 UNSUITABLE = 13.7 SQ FT  
 AGG SUBGRADE IMP = 0.0 SQ FT

CUT = 81.8 SQ FT  
 FILL = 12.9 SQ FT  
 UNSUITABLE = 18.4 SQ FT  
 AGG SUBGRADE IMP = 0.0 SQ FT