


| | |
|-----------|---------|
| FILE NAME | DATE |
| DESIGNED | BY |
| DRAWN | CHECKED |
| NOTED | DATE |
| DATE | |

| | |
|-----------|---------|
| FILE NAME | DATE |
| DESIGNED | BY |
| DRAWN | CHECKED |
| NOTED | DATE |
| DATE | |

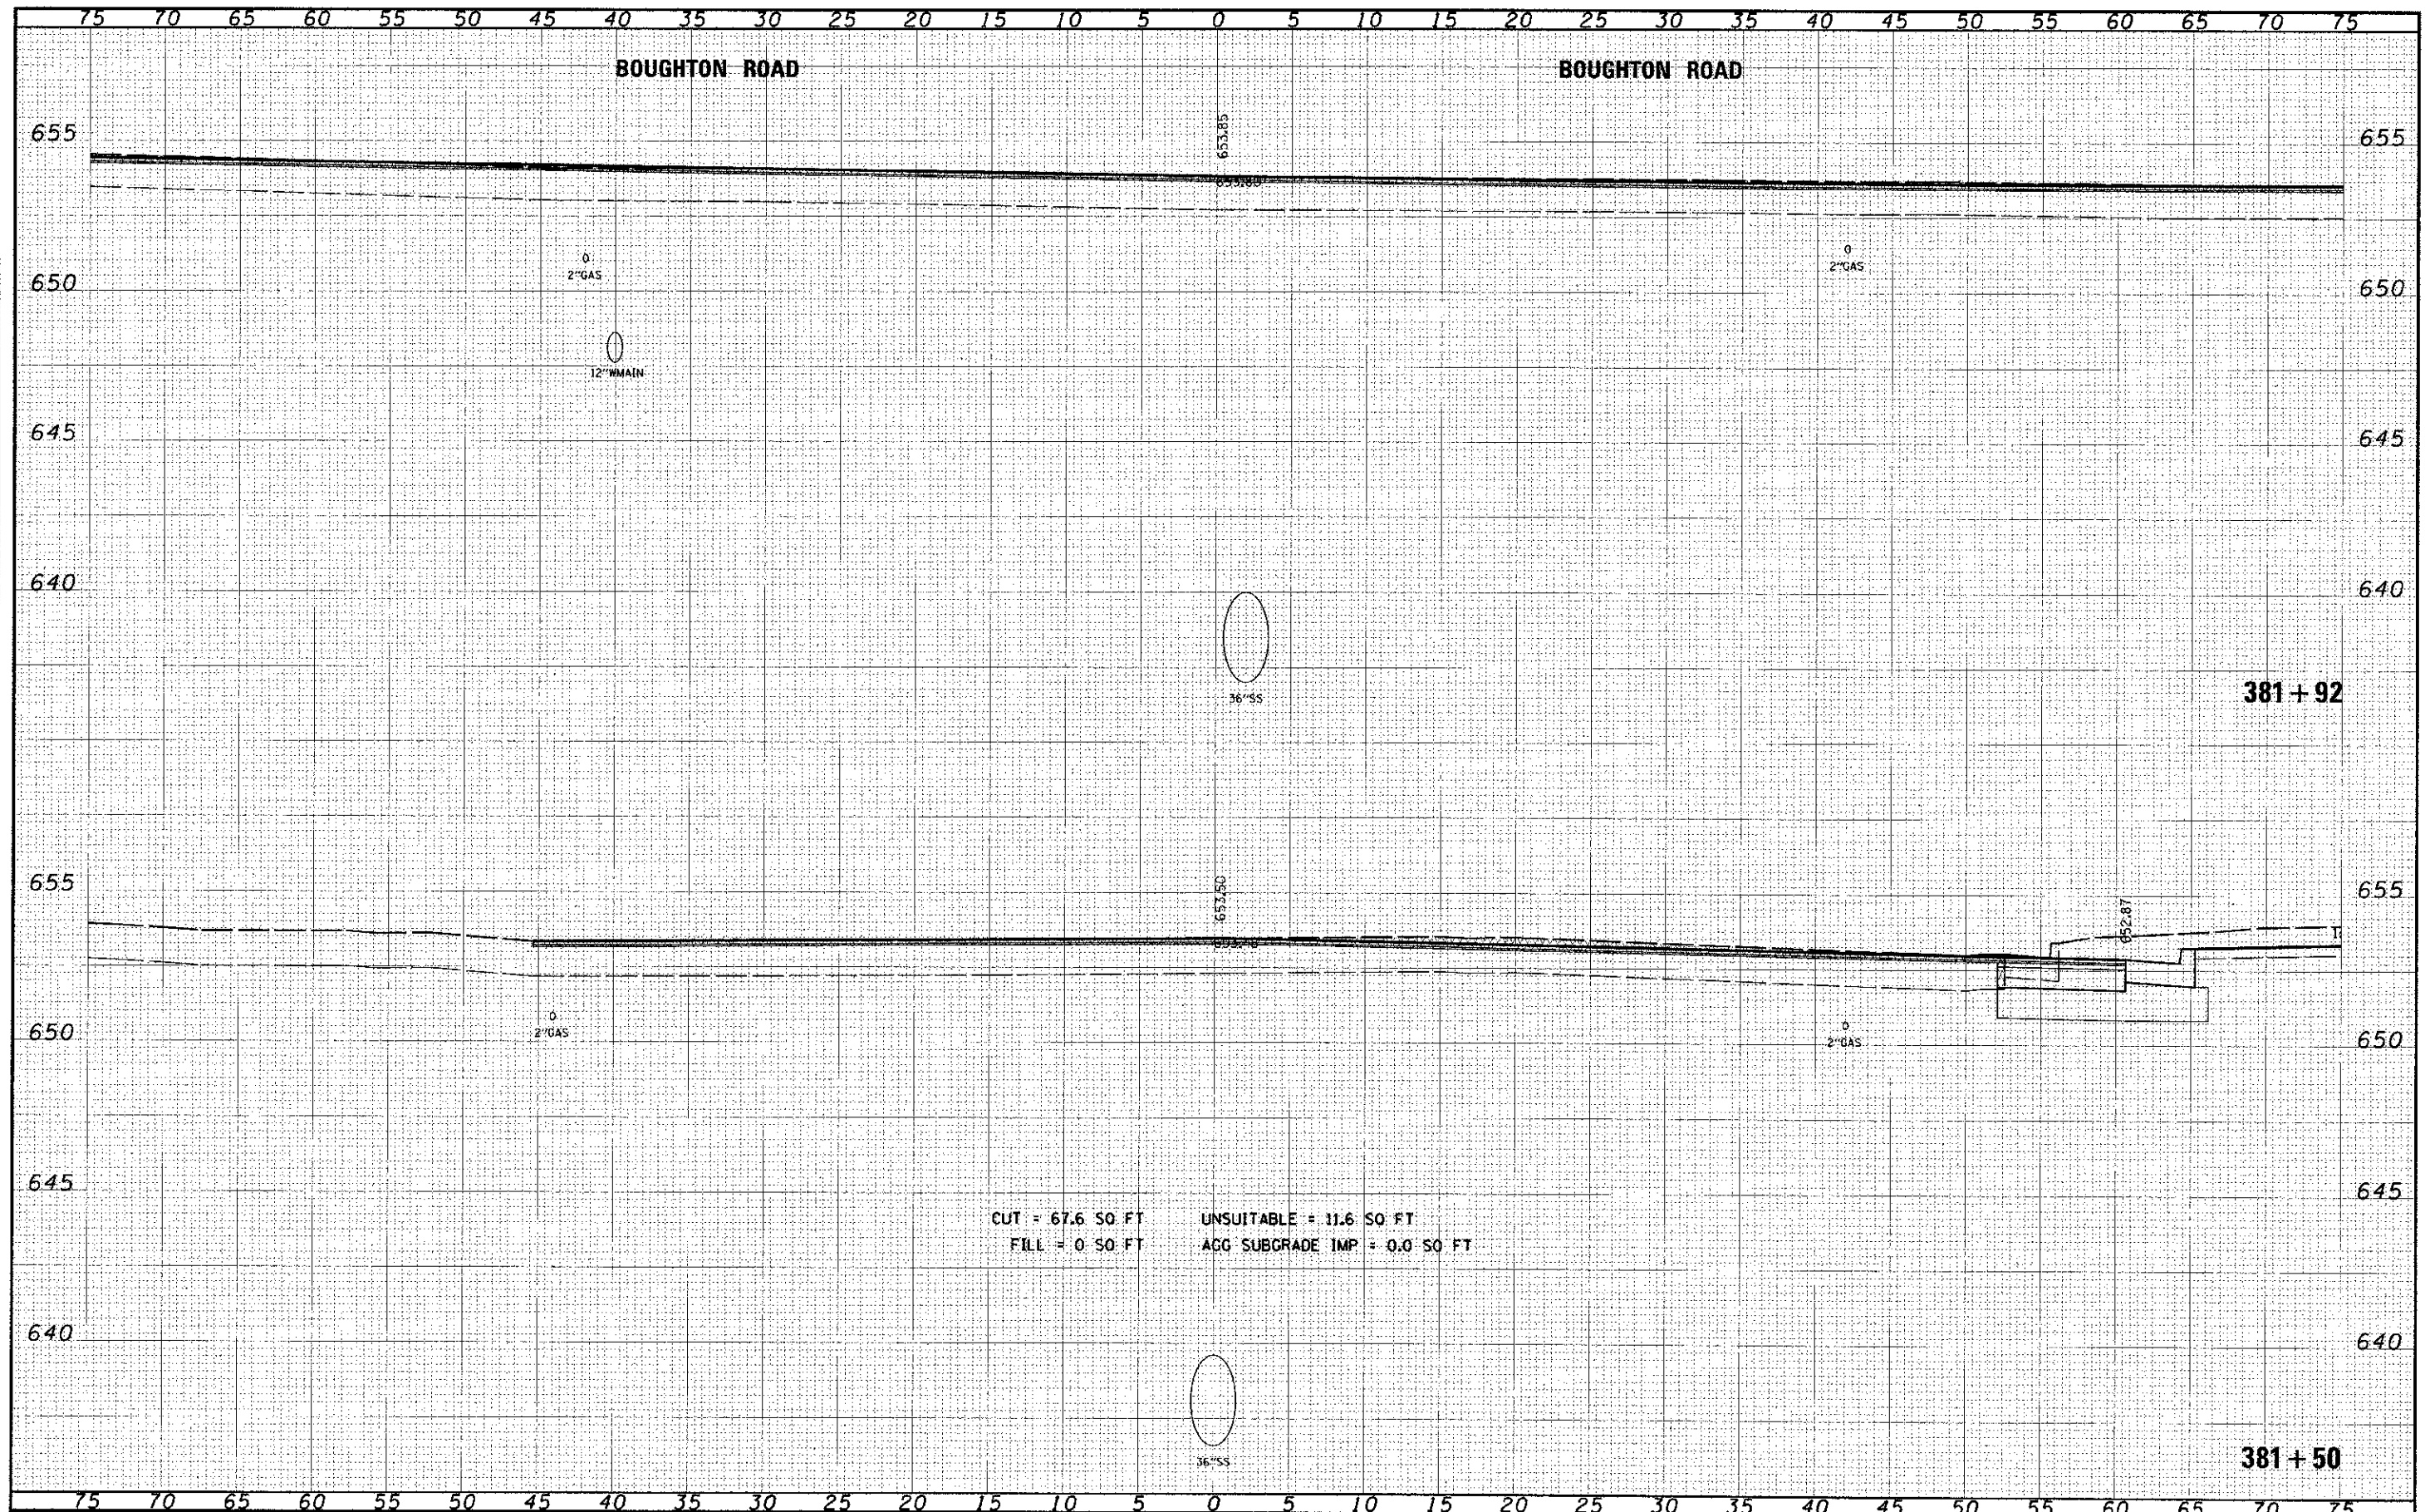

CUT = 67.6 SQ FT UNSUITABLE = 11.6 SQ FT
 FILL = 0.0 SQ FT AGG SUBGRADE IMP = 0.0 SQ FT

| | | | | | | | | | | |
|---------------------------|-----------------------|----------|---------------------------|---|---|----------------|---------|--------|--------------|-----------|
| FILE NAME | USER NAME - James.puh | DESIGNED | REVISED | STATE OF ILLINOIS DEPARTMENT OF TRANSPORTATION | CROSS SECTIONS 95th STREET | F.A.D. RTE. | SECTION | COUNTY | TOTAL SHEETS | SHEET NO. |
| DATE | DESIGNED | REVISED | 1644 | | | 01-00181-00-FP | WILL | 328 | 310 | |
| SCALE: 1"=5'H 1"=2.5'V | DRAWN | REVISED | CONTRACT NO. 63647 | | | | | | | |
| SHEET NO. 71 OF 75 SHEETS | CHECKED | REVISED | ILLINOIS FED. AID PROJECT | | | | | | | |