


DATE	
BY	
FILED	
SUBMIT	
NOTE BOOK	
REVISIONS	
APPROVED	
DESIGNED	

DATE	
BY	
FILED	
SUBMIT	
NOTE BOOK	
REVISIONS	
APPROVED	
DESIGNED	

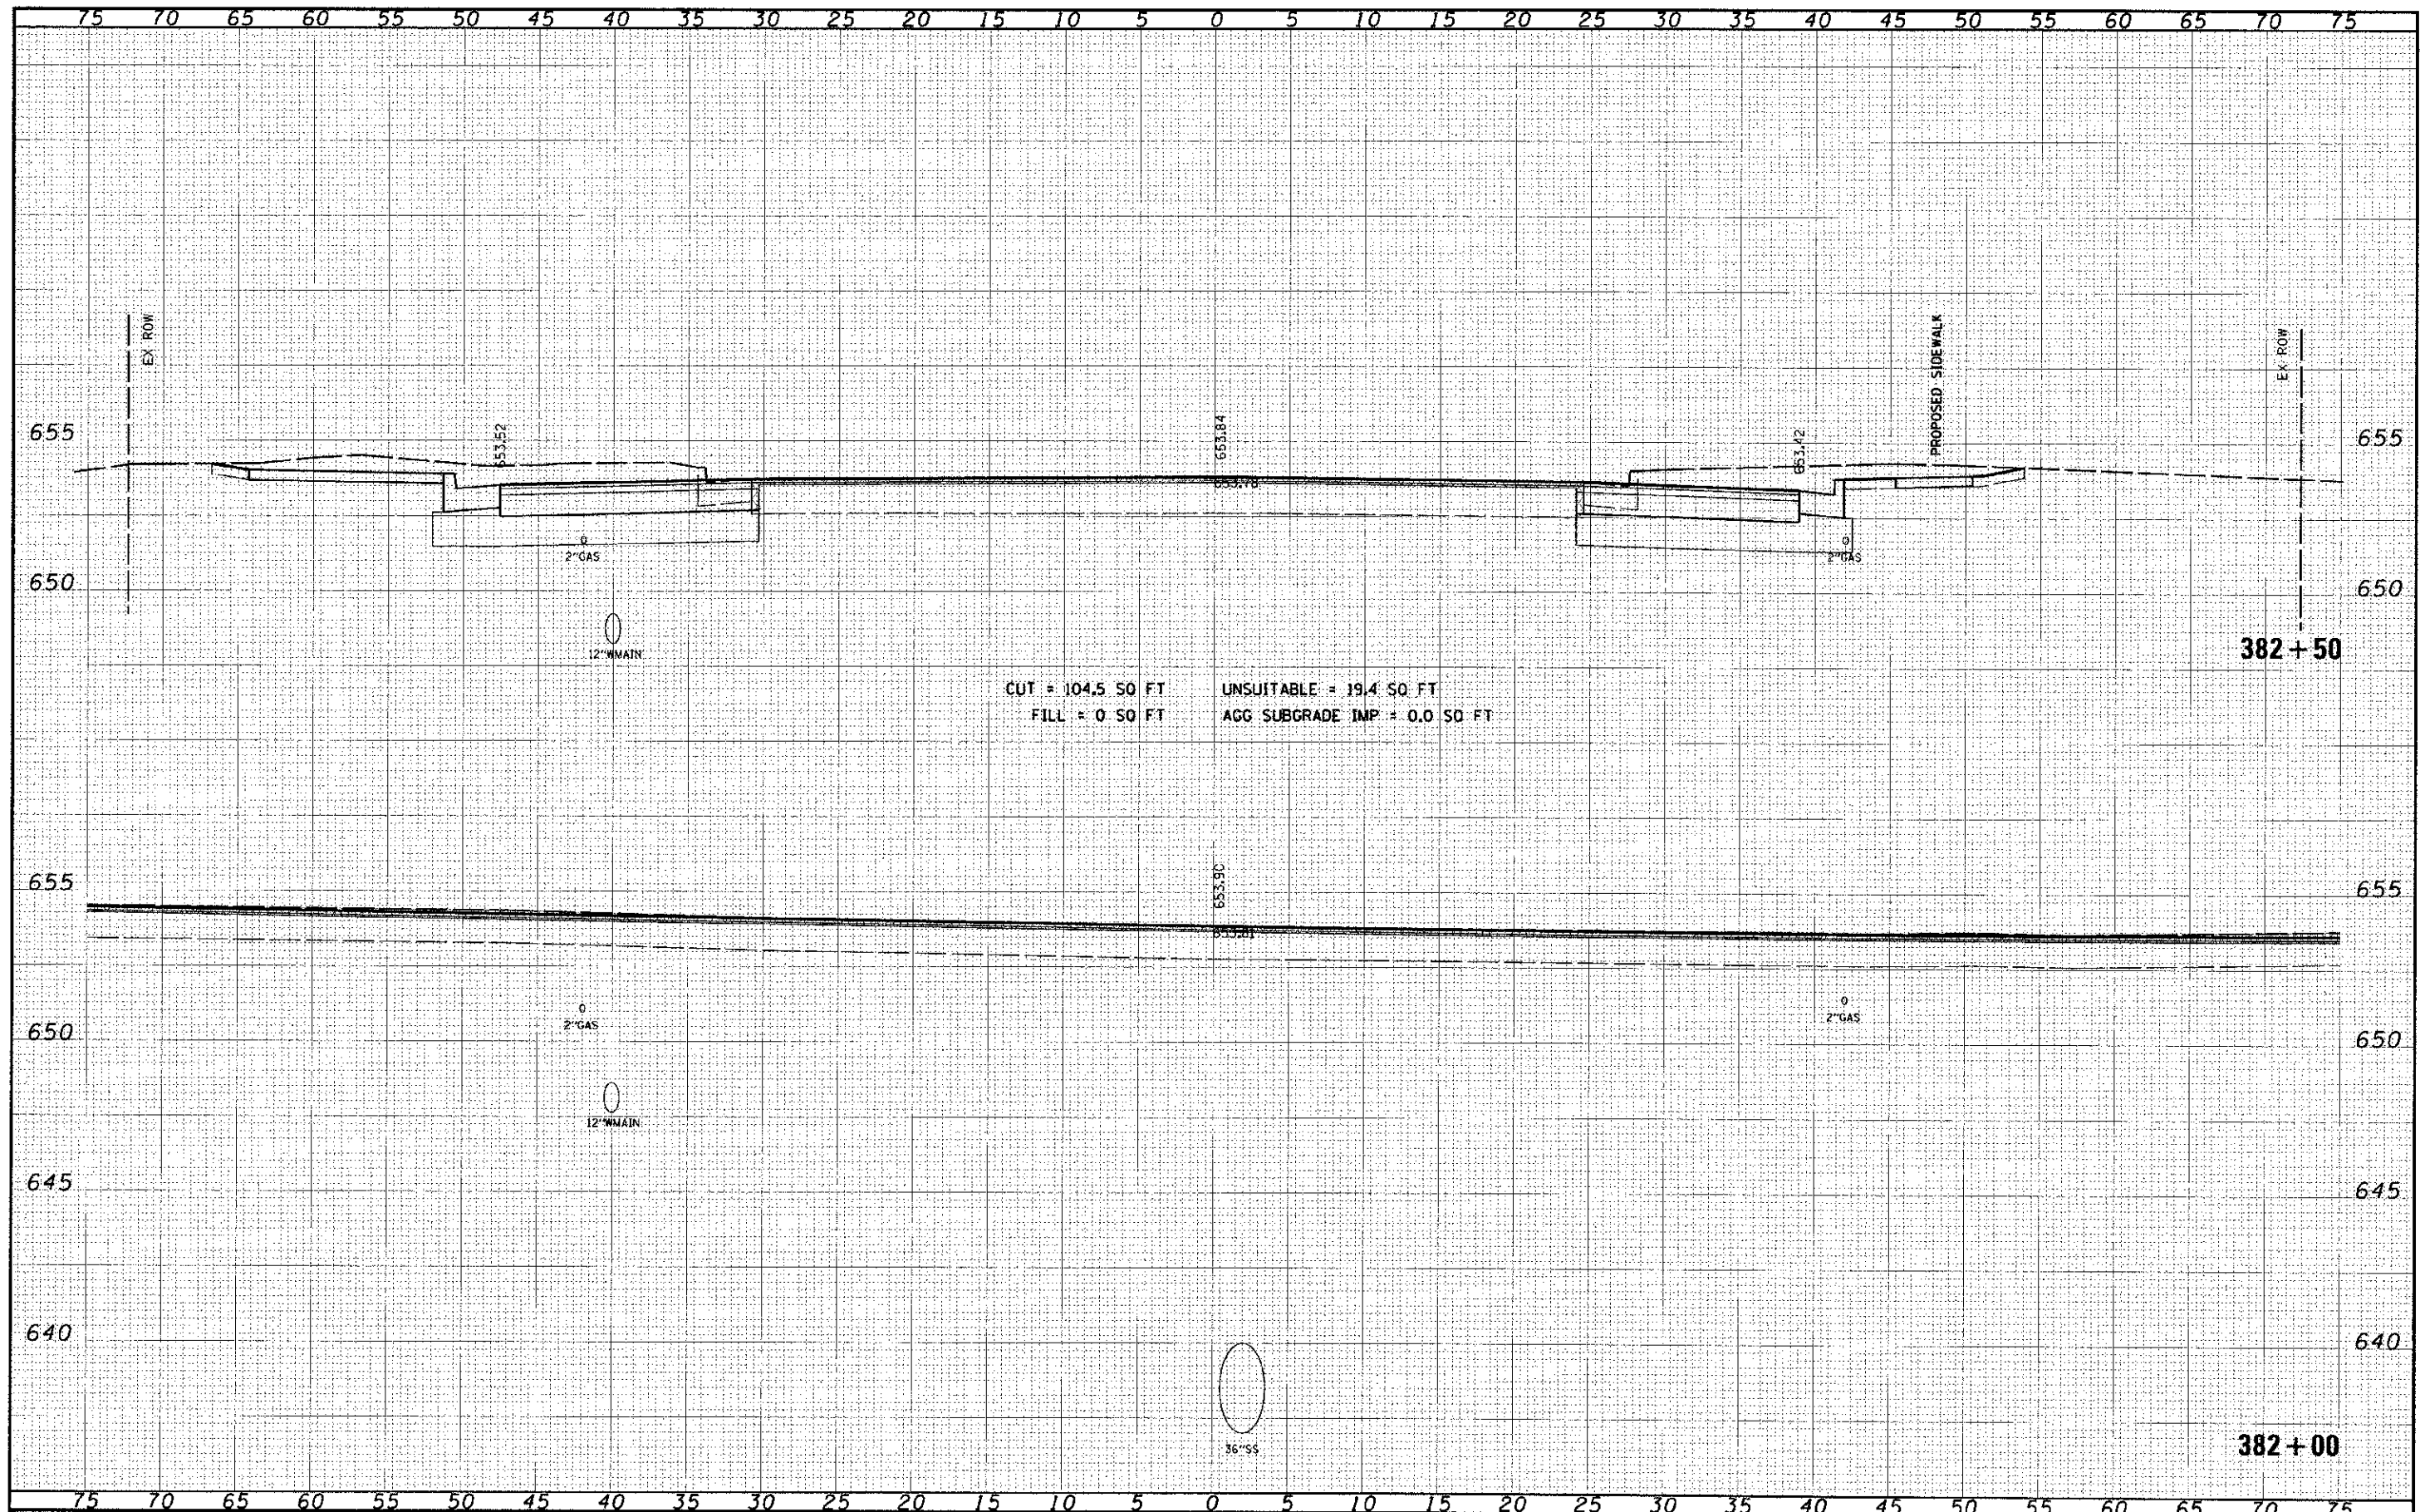

CUT = 104.5 SQ FT
 UNSUITABLE = 19.4 SQ FT
 FILL = 0 SQ FT
 AGG SUBGRADE IMP = 0.0 SQ FT

FILE NAME =	USER NAME =	DESIGNED -	REVISED -	STATE OF ILLINOIS DEPARTMENT OF TRANSPORTATION	CROSS SECTIONS 95th STREET	P.A.U. RTE.	SECTION	COUNTY	TOTAL SHEET NO.
1644	01-00181-00-FP	WILL	328			311			
						CONTRACT NO. 63647			
						ILLINOIS FED. AID PROJECT			

SCALE: 1"=5'H 1"=25'V SHEET NO. 72 OF 75 SHEETS STA. 382+00 TO STA. 382+50