


DESIGNED	BY	DATE
DRAWN	BY	DATE
CHECKED	BY	DATE
DATE		

DESIGNED	BY	DATE
DRAWN	BY	DATE
CHECKED	BY	DATE
DATE		

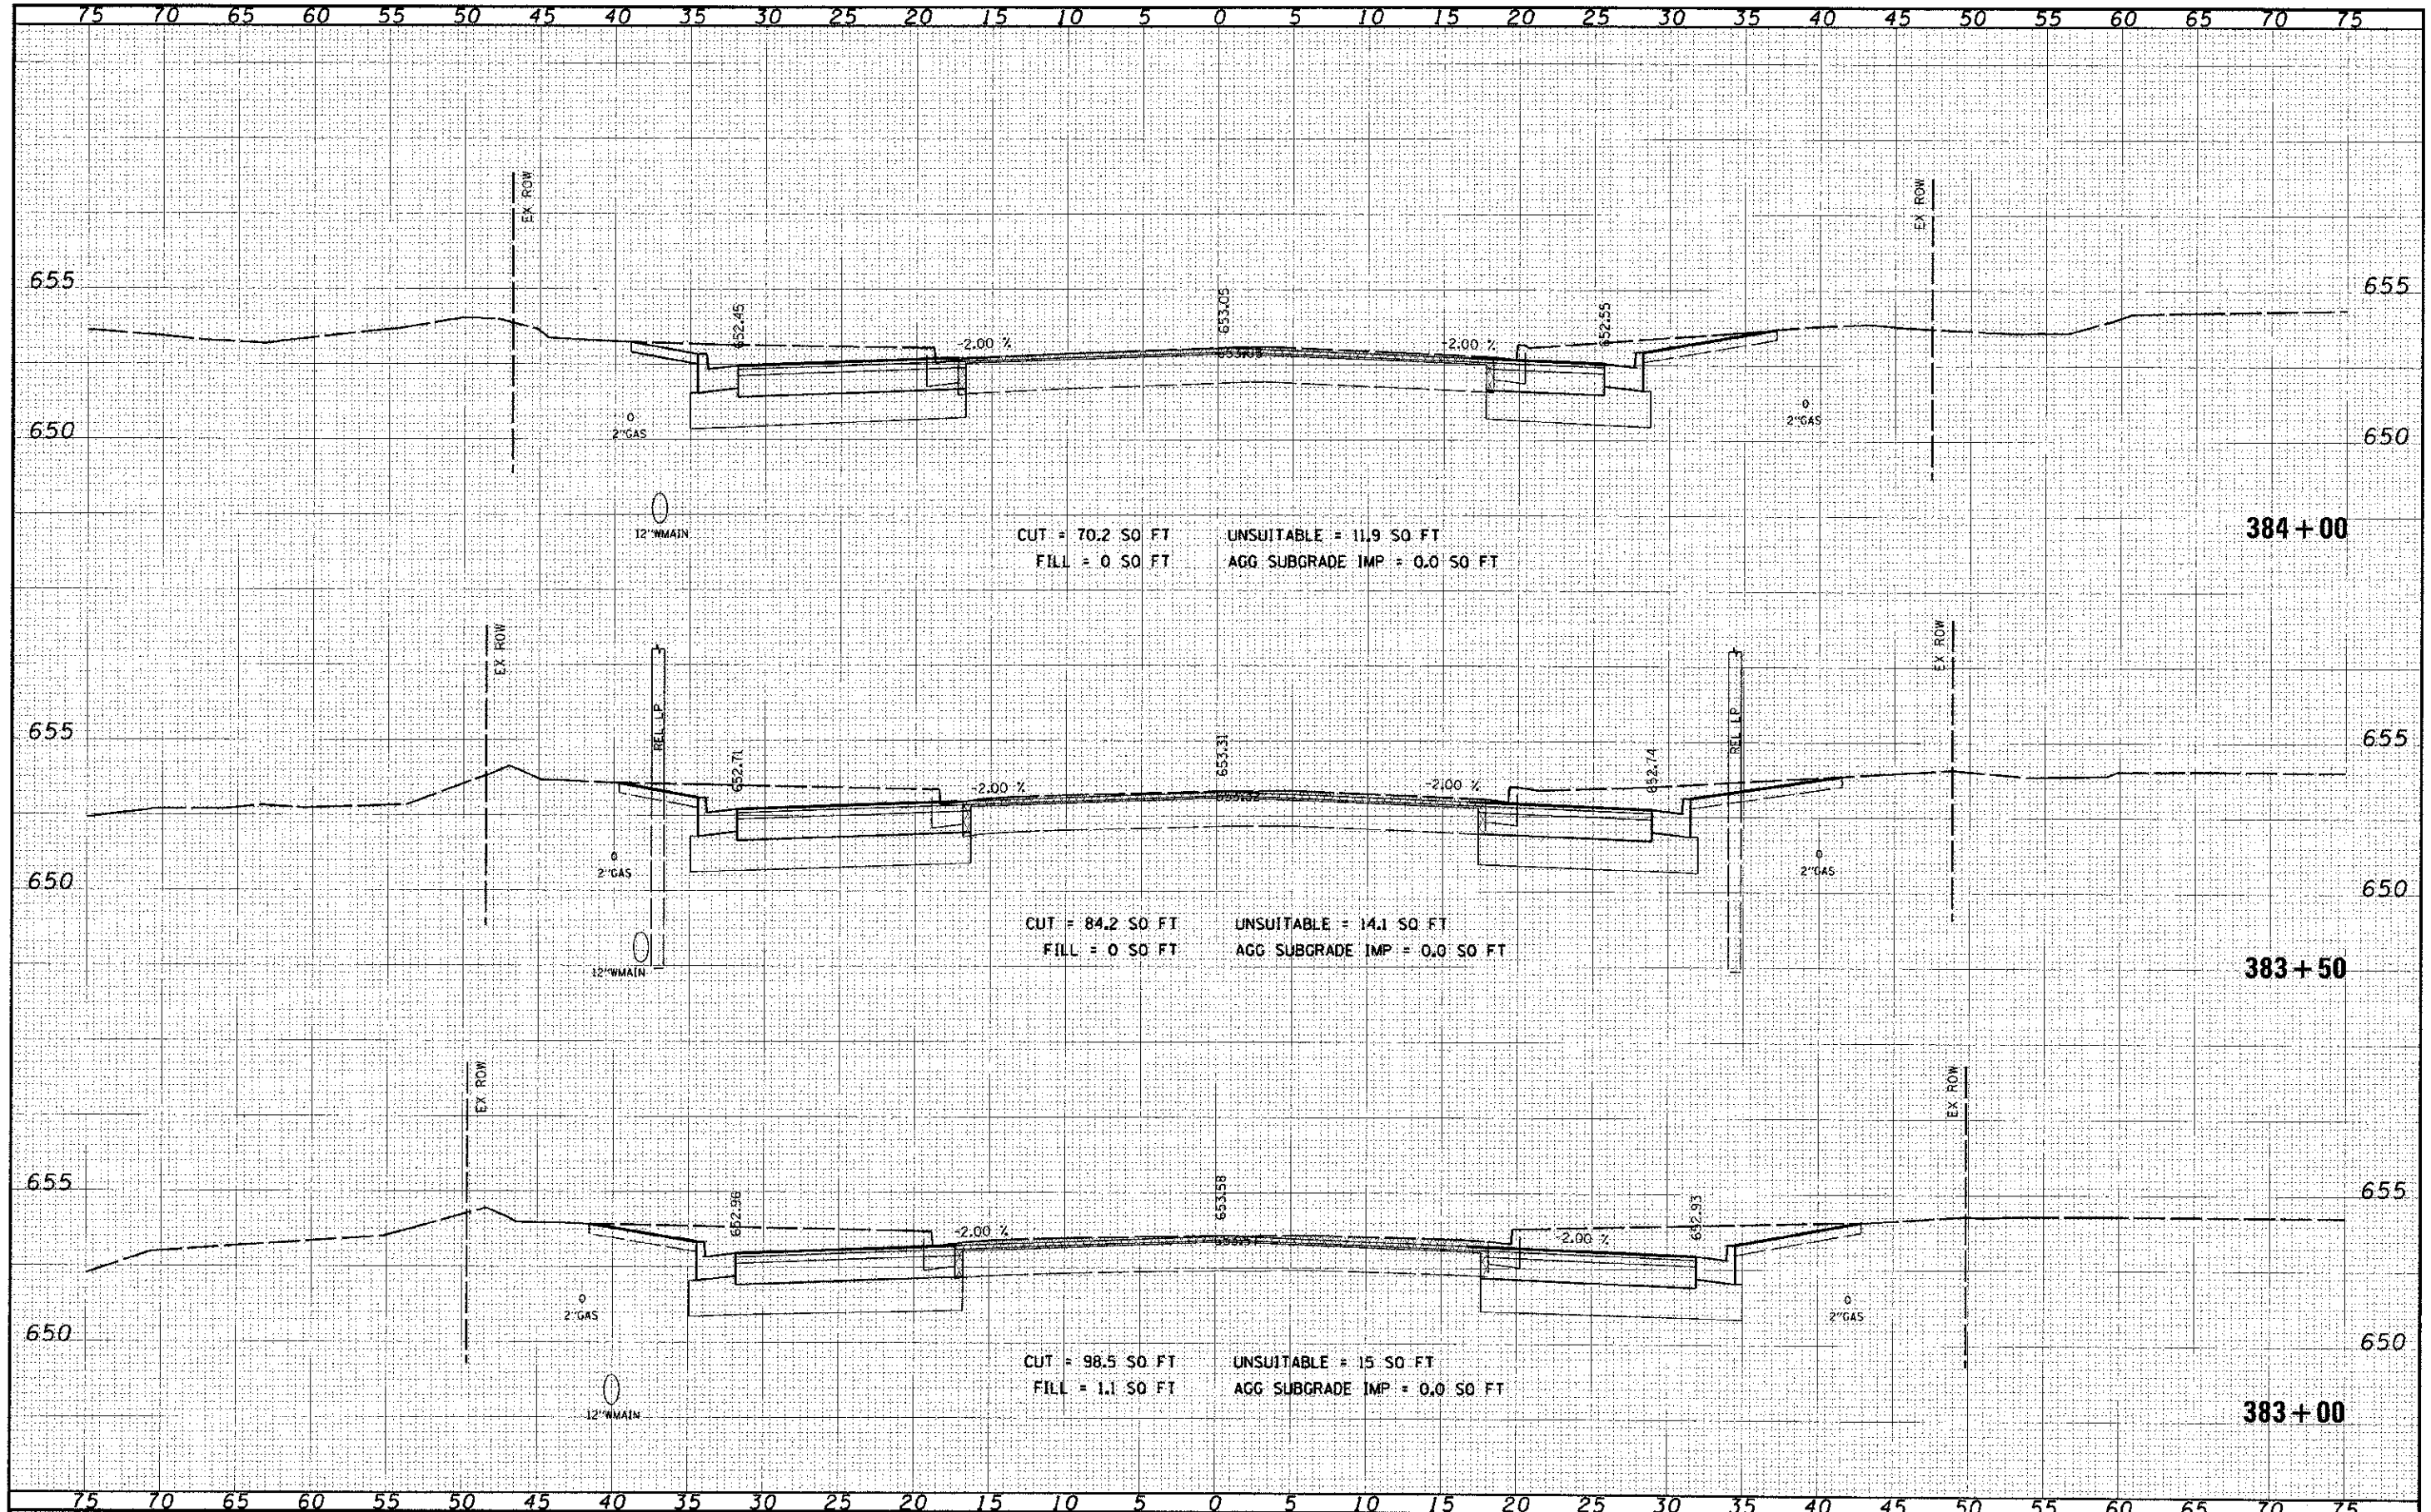

FILE NAME	USER NAME
1644	jonas.pugh
	DESIGNED
	DRAWN
	CHECKED
	DATE

PILOT SCALE	REVISIONS
5.0000 / IN.	REVISIONS
10/16/2012	REVISIONS
	REVISIONS

DESIGNED	REVISIONS
DRAWN	REVISIONS
CHECKED	REVISIONS
DATE	REVISIONS

DESIGNED	REVISIONS
DRAWN	REVISIONS
CHECKED	REVISIONS
DATE	REVISIONS

**STATE OF ILLINOIS  
DEPARTMENT OF TRANSPORTATION**

**CROSS SECTIONS  
95th STREET**

SCALE: 1"=5' H 1"=25' V | SHEET NO. 73 OF 75 SHEETS | STA. 383+00 TO STA. 384+00

F.A.U. RTE.	SECTION	COUNTY	TOTAL SHEETS	SHEET NO.
1644	01-00181-00-FP	WILL	328	312
CONTRACT NO. 63647			ILLINOIS FED. AID PROJECT	