


FINN  
 SURVEY  
 NOTE BOOK  
 AREA  
 SPEED  
 31  
 3115

ORIGINAL  
 SURVEY  
 NOTE BOOK  
 AREA  
 SPEED  
 31  
 3115

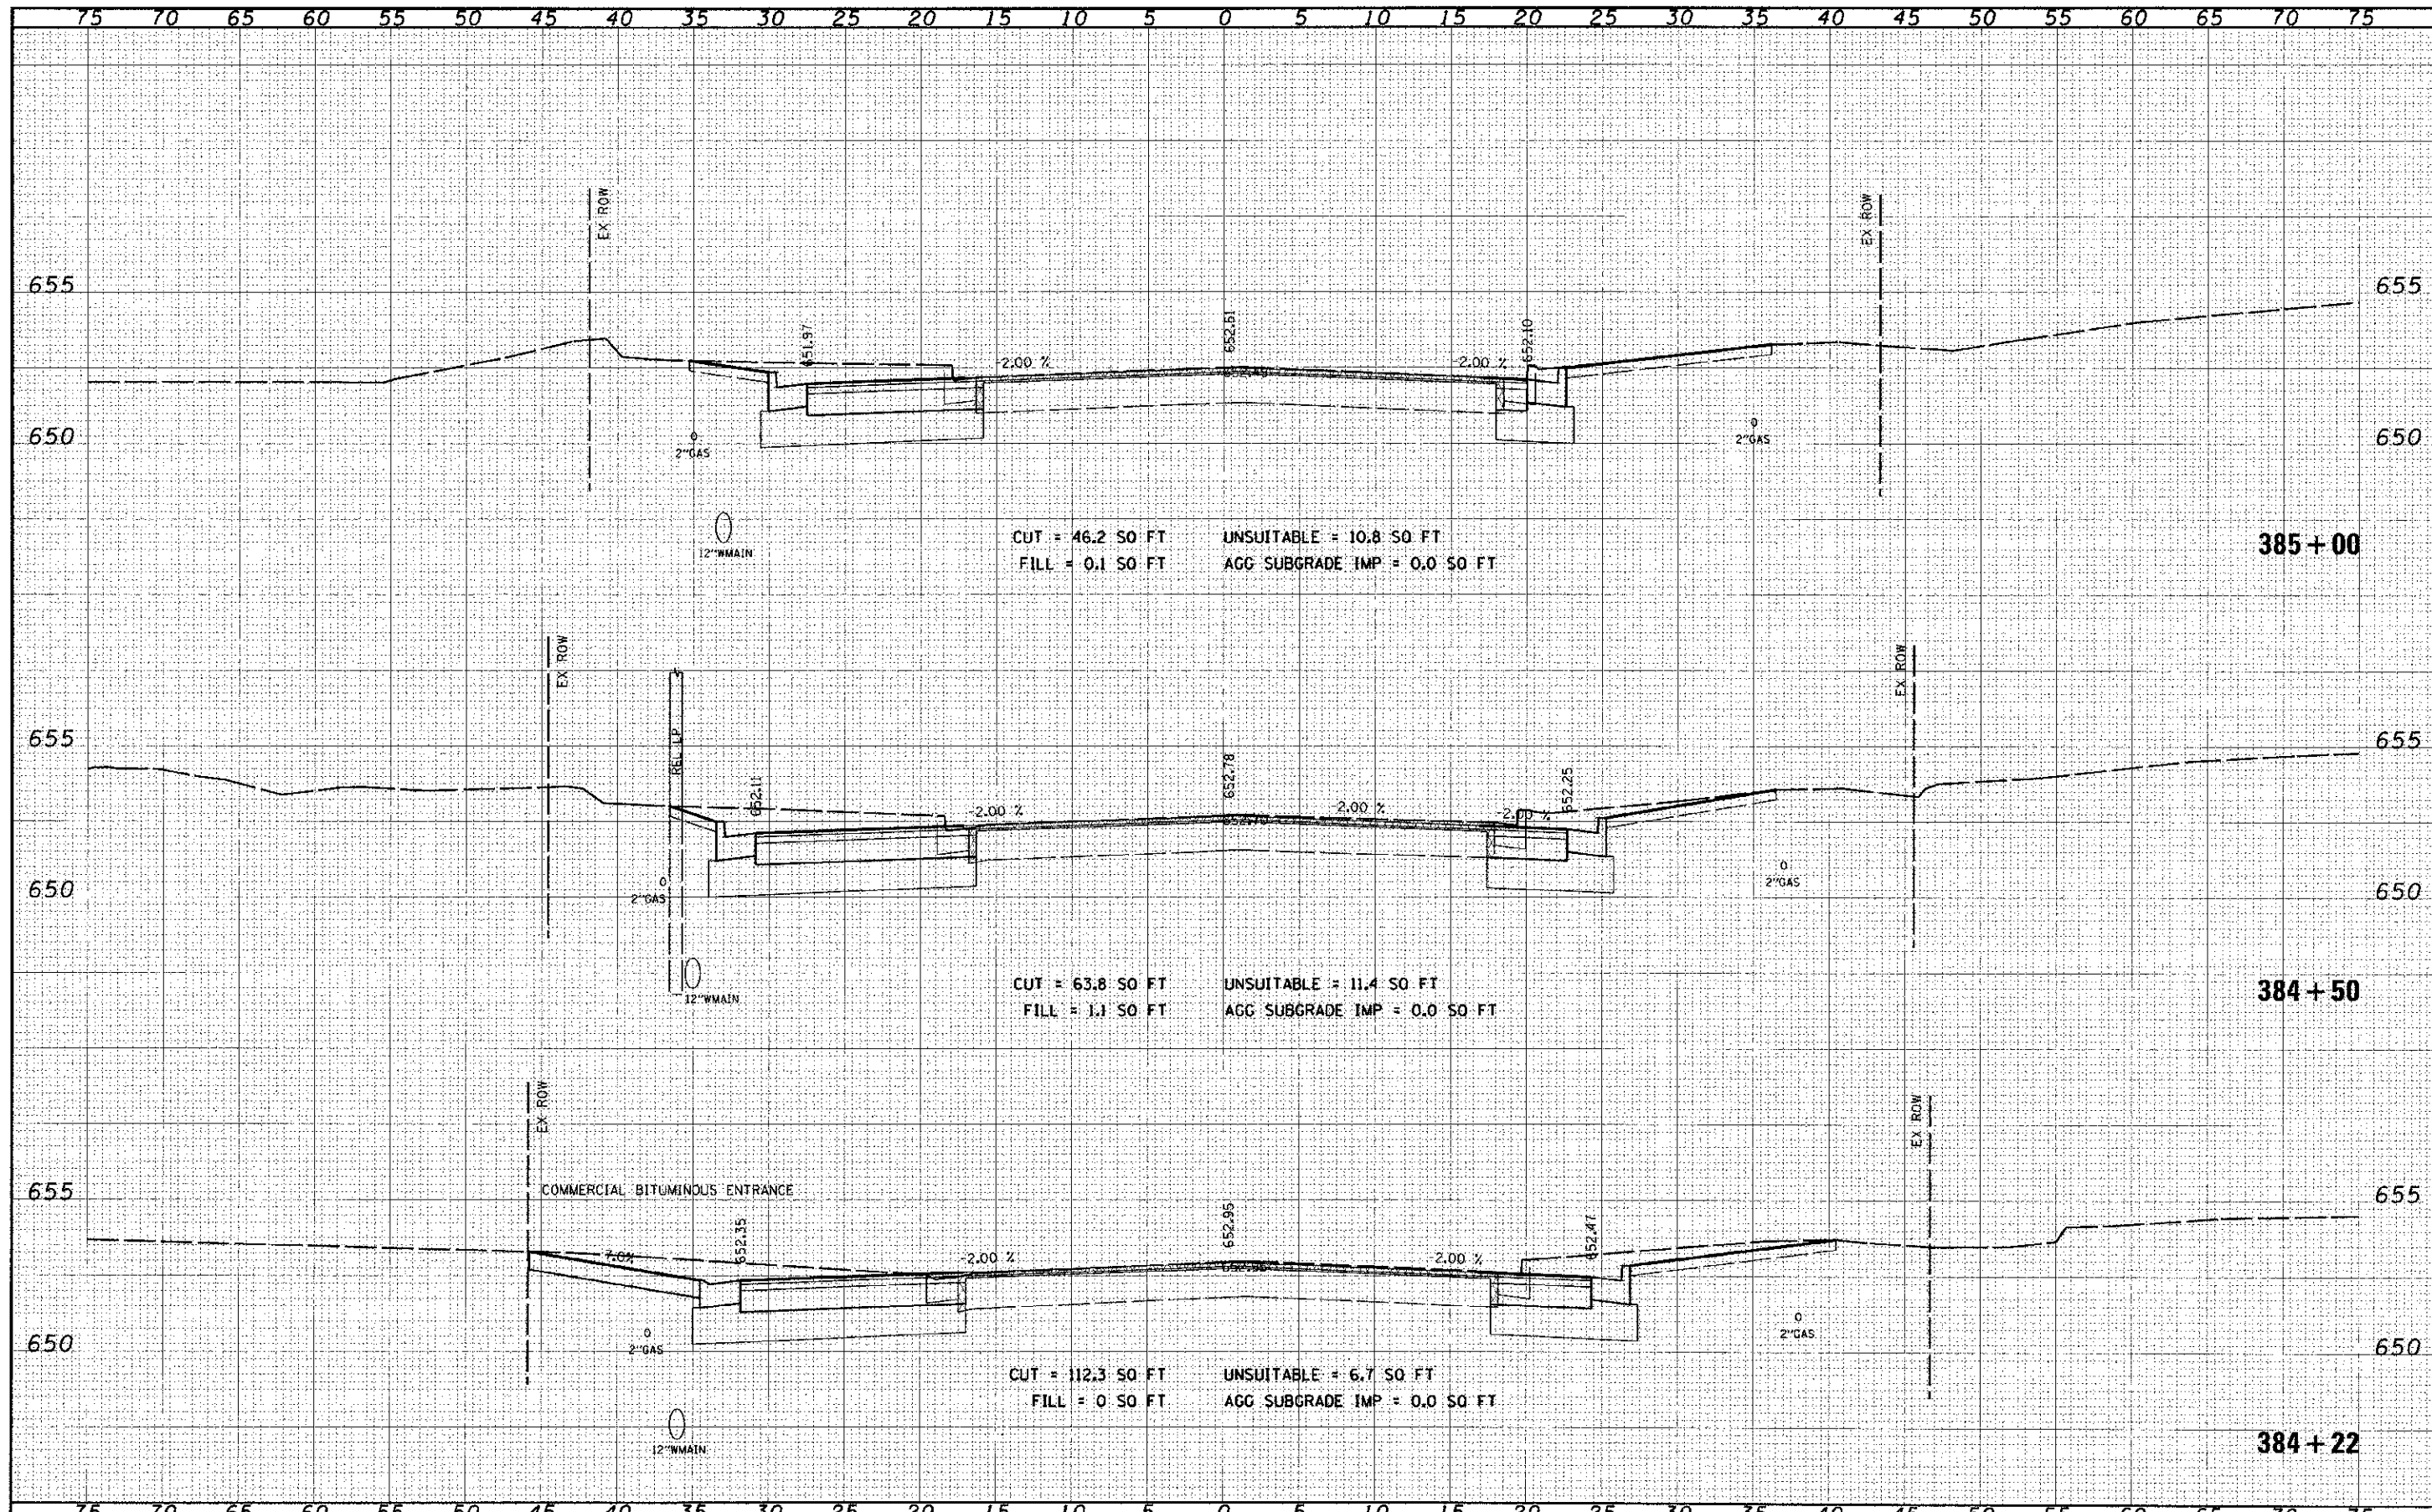

FILE NAME	USER NAME - James.poon	DESIGNED -	REVISED -	<b>STATE OF ILLINOIS DEPARTMENT OF TRANSPORTATION</b>	<b>CROSS SECTIONS 95th STREET</b>	F.A.U. RTE. 1644	SECTION 01-00181-00-FP	COUNTY WILL	TOTAL SHEET SHEETS NO. 328 313	
AFT. E.L.#	PLOT SCALE = 6.25000' / 1"	DRAWN -	REVISED -			SCALE: 1"=50' 1"=25'	SHEET NO. 74 OF 75 SHEETS	STA. 384+22	TO STA. 385+00	CONTRACT NO. 63647
	PLOT DATE = 12/16/2012	CHECKED -	REVISED -			ILLINOIS FED. AID PROJECT				
		DATE -	REVISED -							