


FILE NAME: 1644
 SURVEY: 1644
 DATE: 10/16/2012
 DRAWN: JAMES P. HAYES
 CHECKED: JAMES P. HAYES
 DATE: 10/16/2012

FILE NAME: 1644
 SURVEY: 1644
 DATE: 10/16/2012
 DRAWN: JAMES P. HAYES
 CHECKED: JAMES P. HAYES
 DATE: 10/16/2012

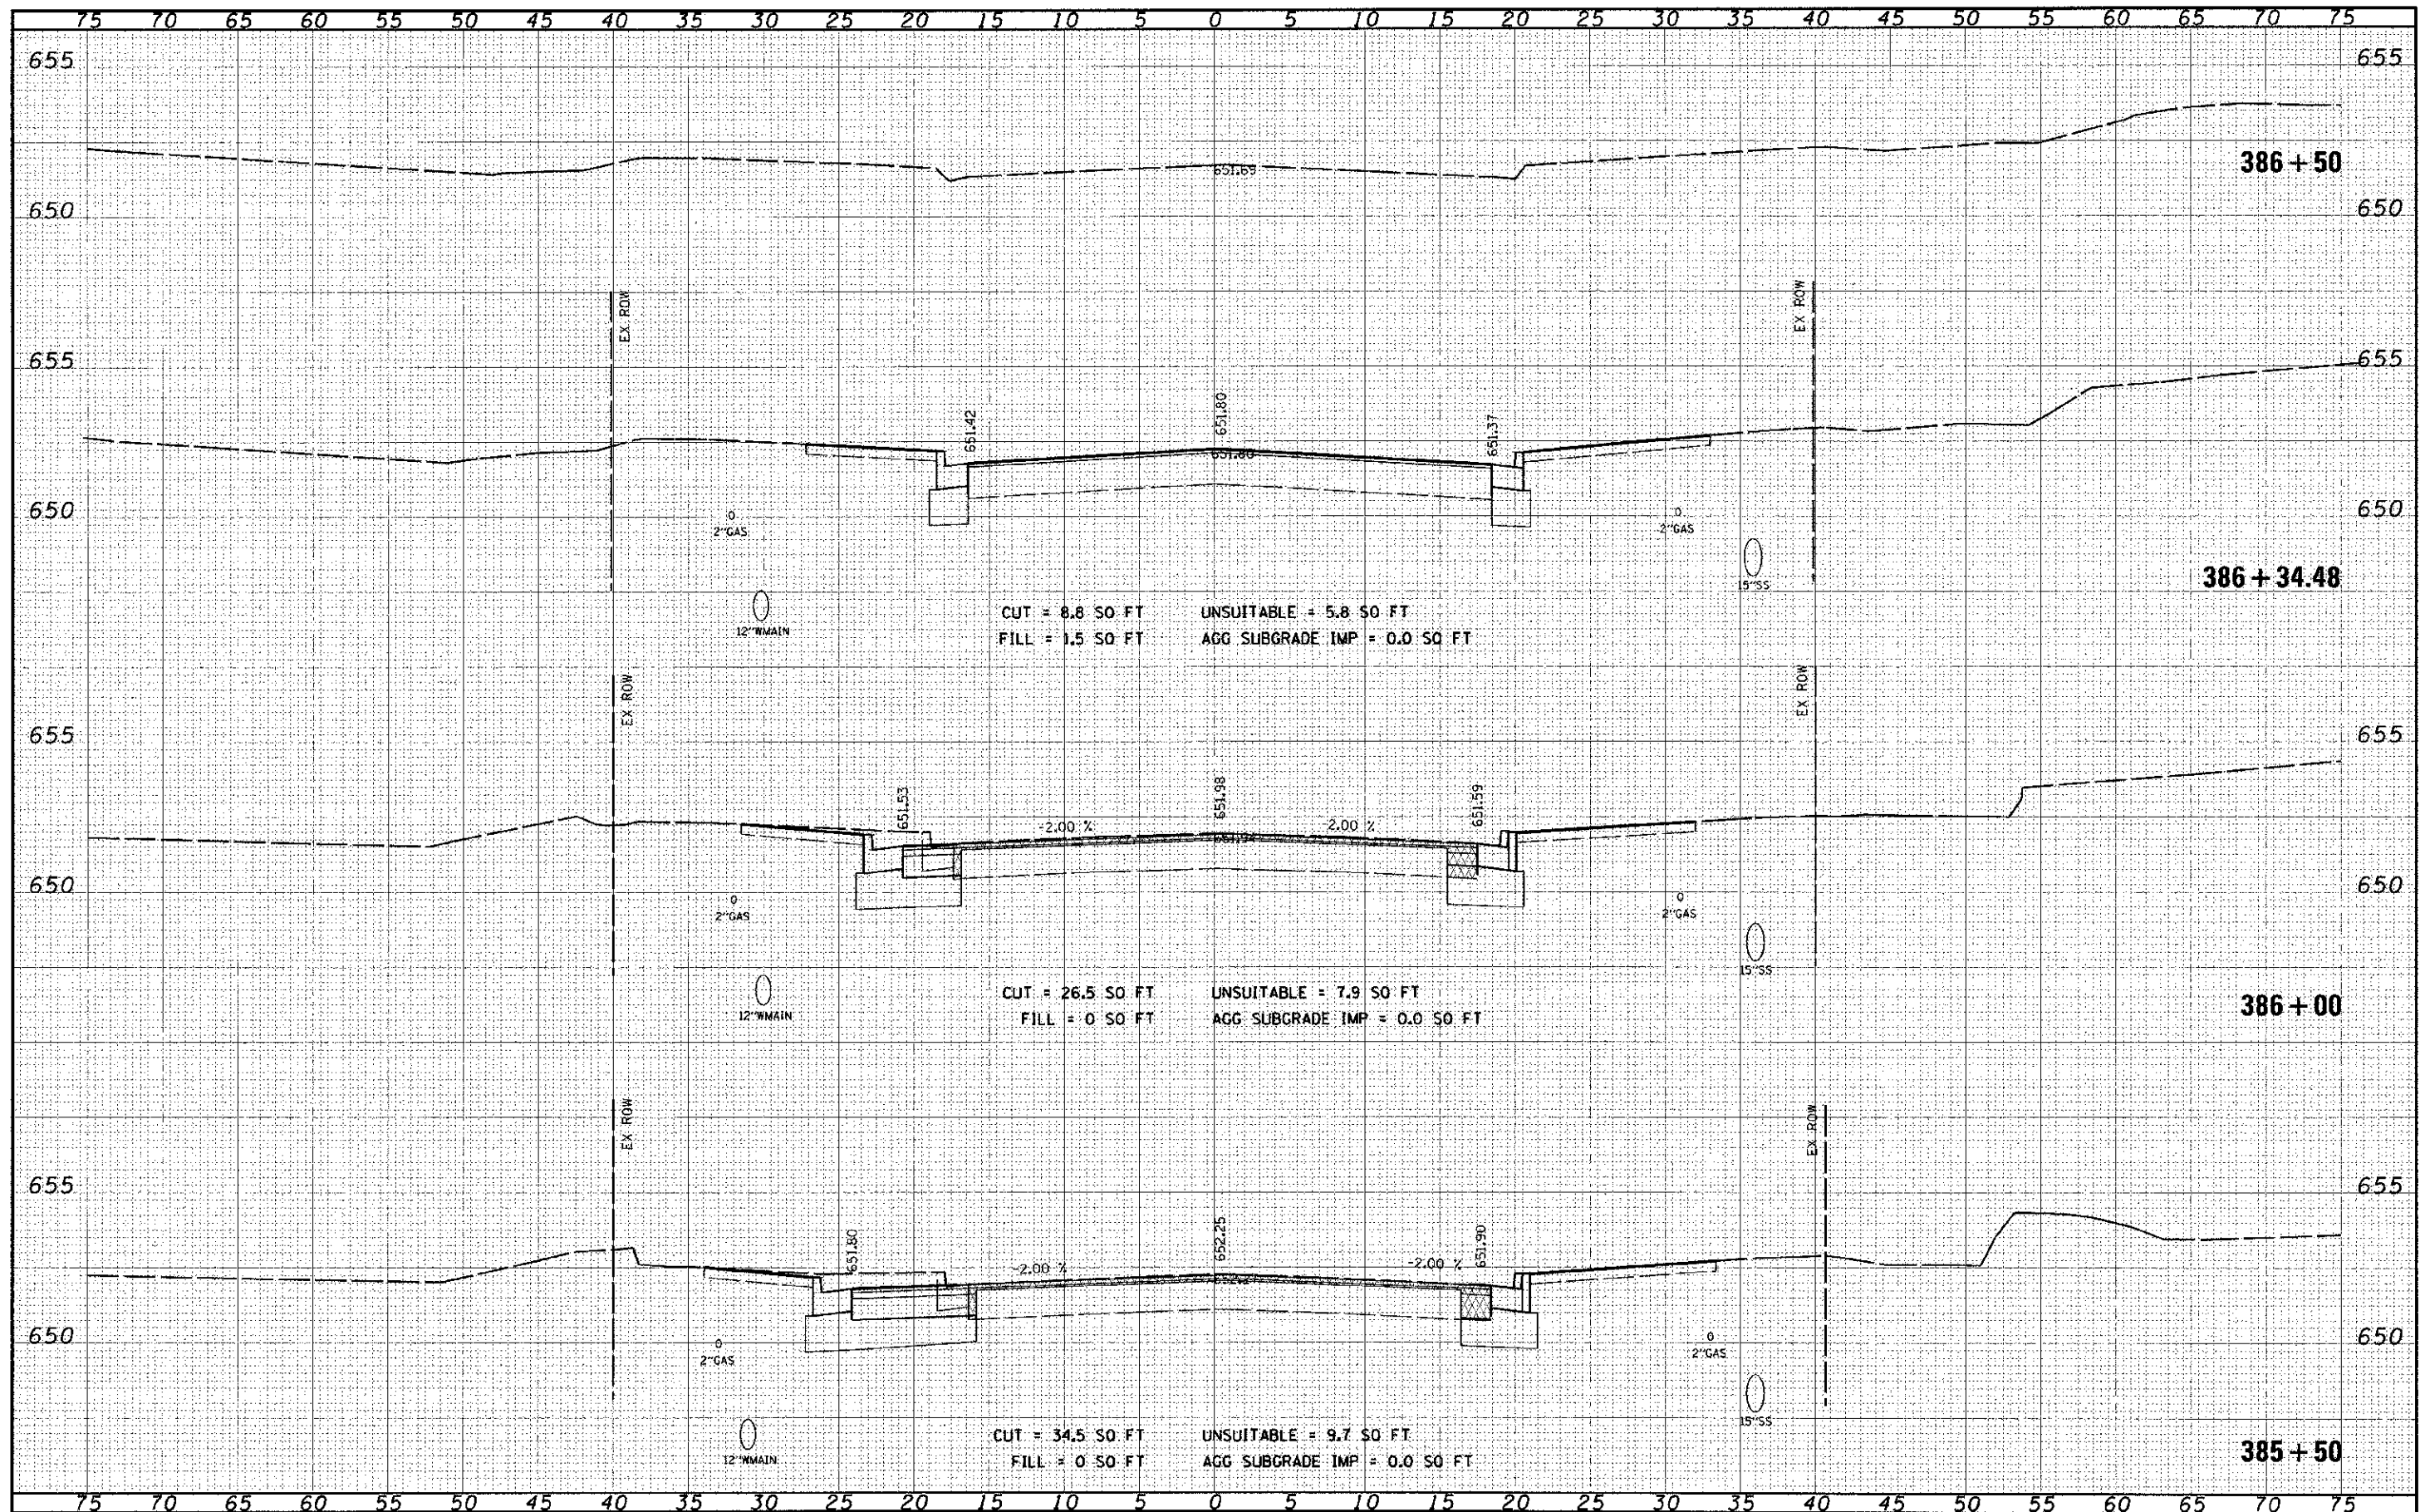

FILE NAME: 1644	USFC NAME: james.p.hayes	DESIGNED: -	REVISED: -	STATE OF ILLINOIS DEPARTMENT OF TRANSPORTATION	CROSS SECTIONS 95th STREET	F.A.U. RITE: 1644	SECTION: 01-00181-00-PP	COUNTY: WILL	TOTAL SHEETS: 328	SHEET NO.: 314	
PLOT SCALE: 5.0000 / 34	CHECKED: -	REVISED: -	SCALE: 1"=5' H, 1"=25' V			SHEET NO. 75 OF 75 SHEETS	STA. 385+50 TO STA. 386+50	CONTRACT NO. 63647		ILLINOIS FED. AID PROJECT	
PLOT DATE: 10/16/2012	DATE: -	REVISED: -									