


DATE	
BY	
DESIGNED	
DRAWN	
CHECKED	
DATE	
REVISIONS	
NO.	
DATE	
BY	
DESCRIPTION	

DATE	
BY	
DESIGNED	
DRAWN	
CHECKED	
DATE	
REVISIONS	
NO.	
DATE	
BY	
DESCRIPTION	

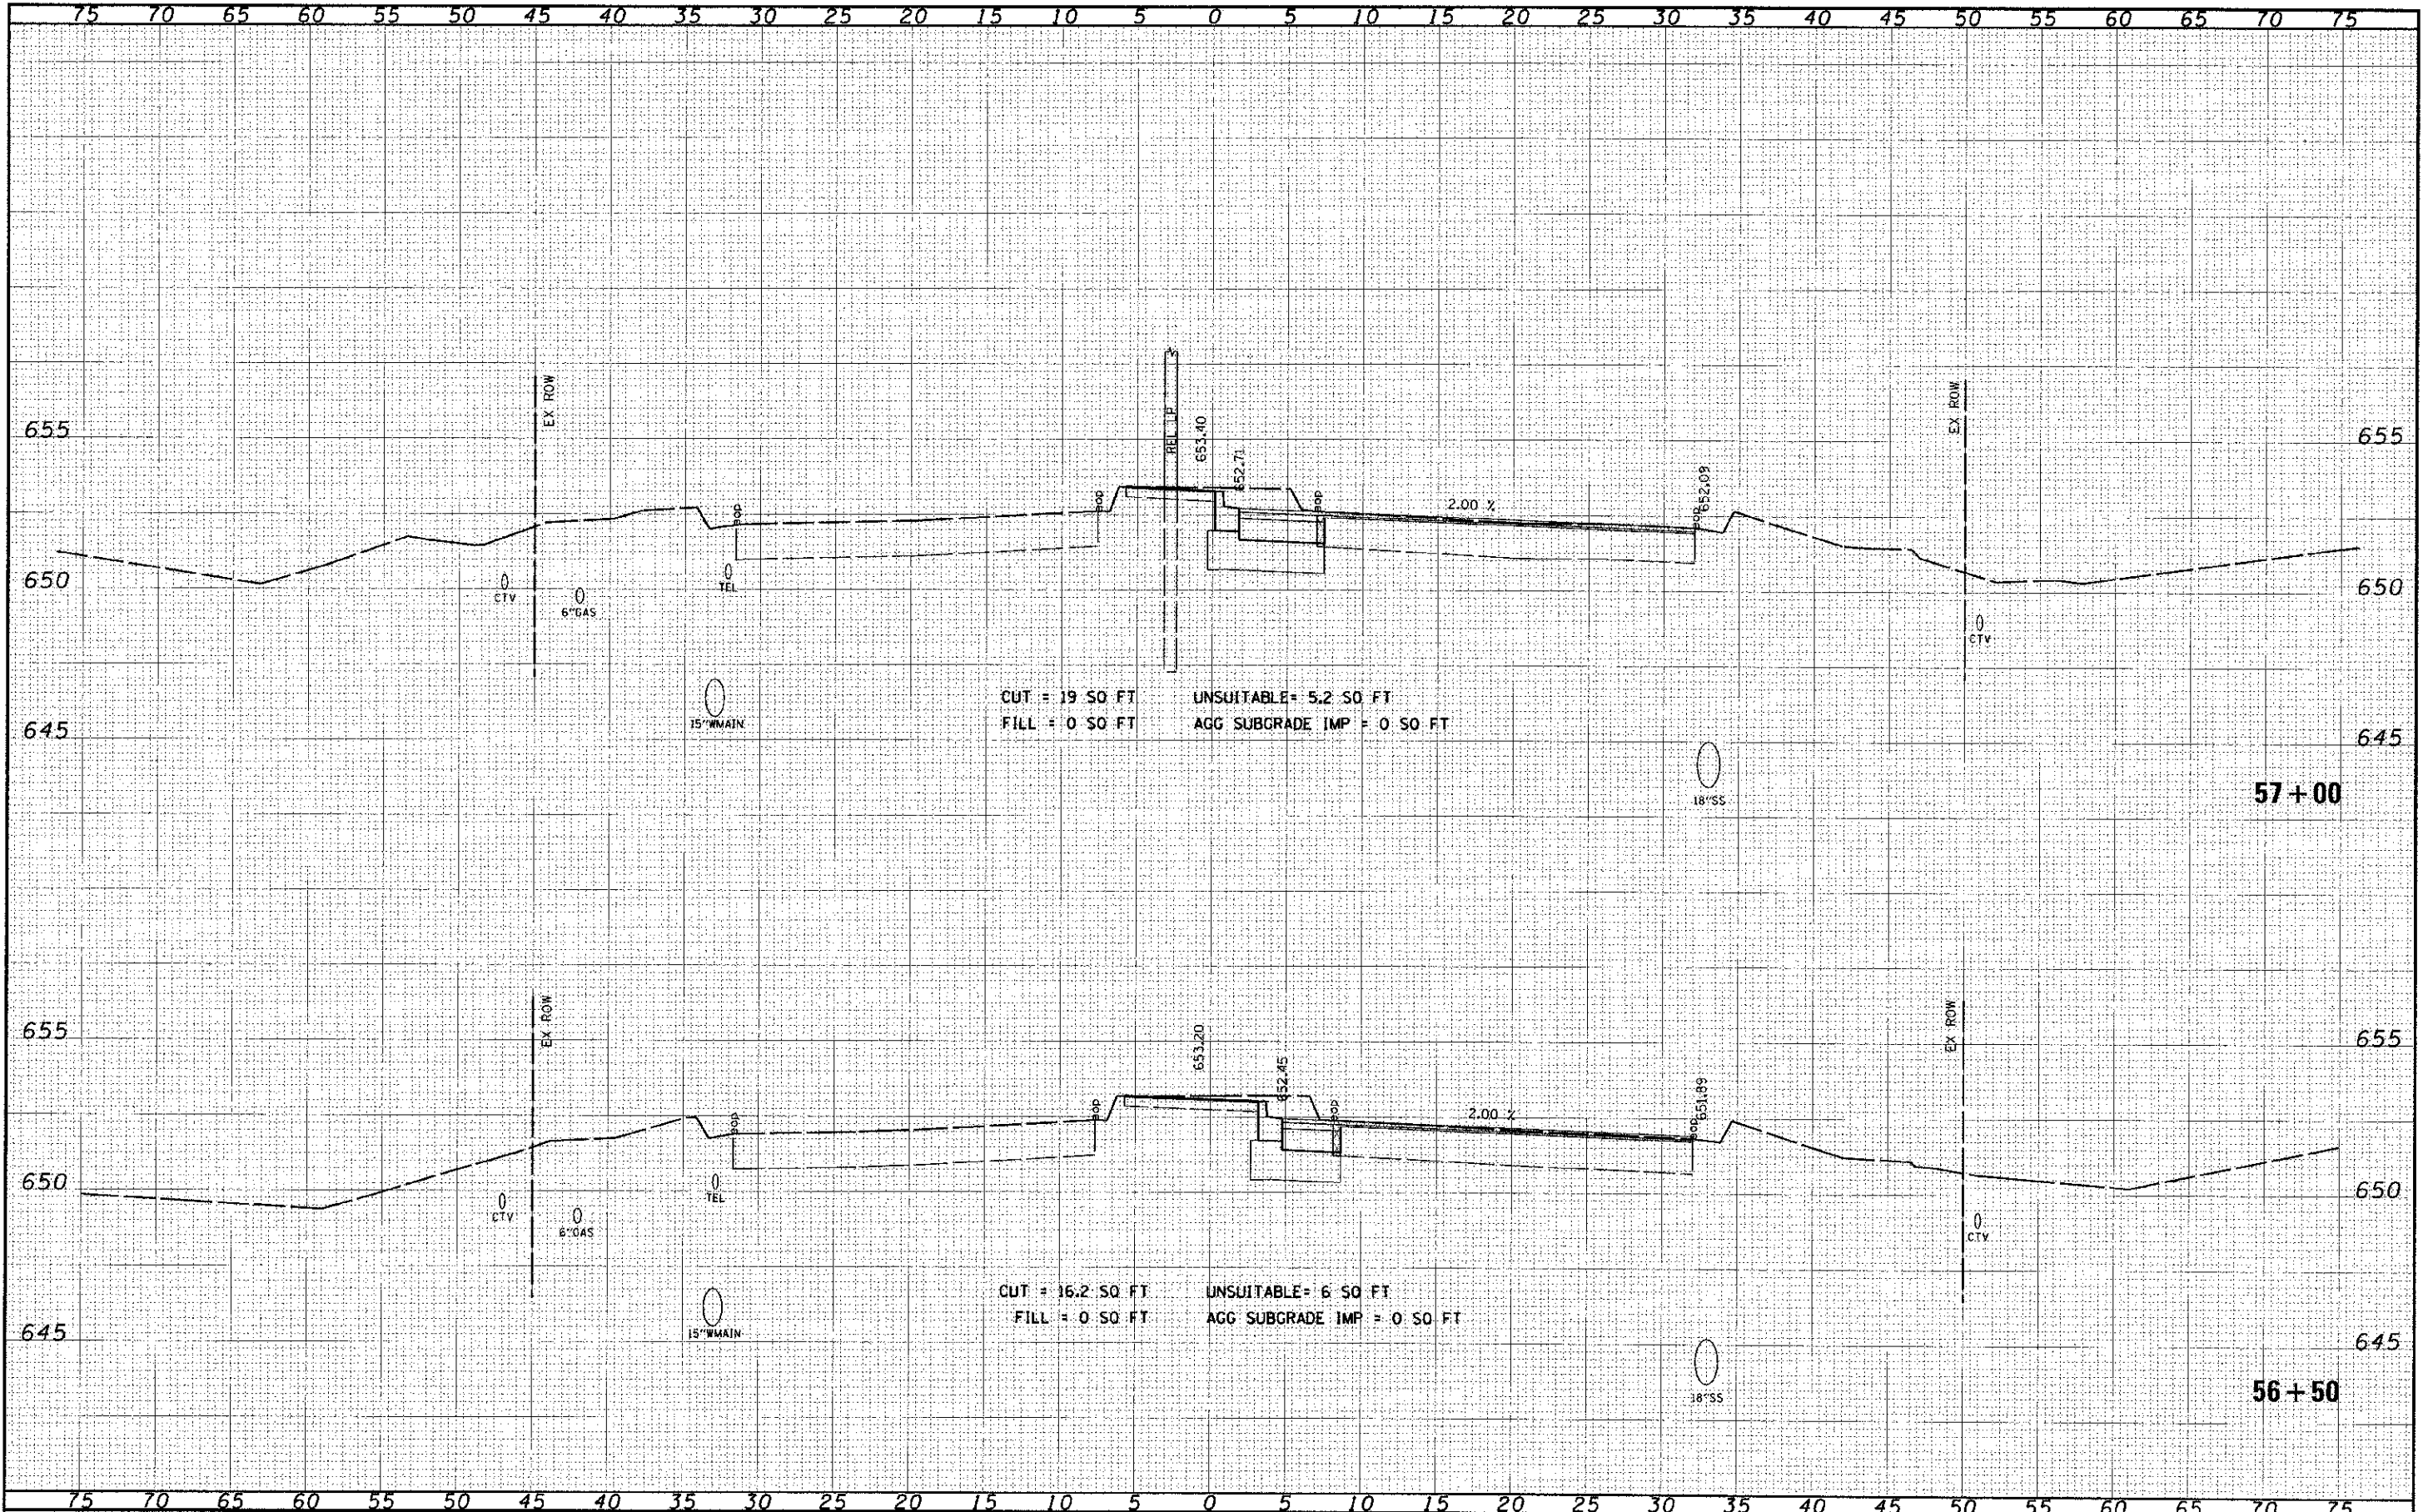

CUT = 19 SQ FT
 FILL = 0 SQ FT
 UNSUITABLE = 5.2 SQ FT
 AGG SUBGRADE IMP = 0 SQ FT

CUT = 16.2 SQ FT
 FILL = 0 SQ FT
 UNSUITABLE = 6 SQ FT
 AGG SUBGRADE IMP = 0 SQ FT

FILE NAME =	USER NAME = jmas.pun	DESIGNED -	REVISED -	STATE OF ILLINOIS DEPARTMENT OF TRANSPORTATION	CROSS SECTIONS BOUGHTON ROAD		SCALE: 1"=50' H, 1"=25' V SHEET NO. 2 OF 14 SHEETS STA. 56+50 TO STA. 57+00	CONTRACT NO. 63647 ILLINOIS FED. AID PROJECT
TITLE =		DRAWN -	REVISED -					
		CHECKED -	REVISED -					
		DATE -	REVISED -					
PLOT SCALE = 5/8" = 1' IN. PLOT DATE = 10/16/2012				SECTION 01-00181-00-FP COUNTY WILL TOTAL SHEETS 328 SHEET NO. 316				