


FILE NO.	3115
DATE	
DESIGNED	
DRAWN	
CHECKED	
DATE	

ORIGINAL SURVEY	DATE
MODIFIED	
REVISIONS	
DATE	

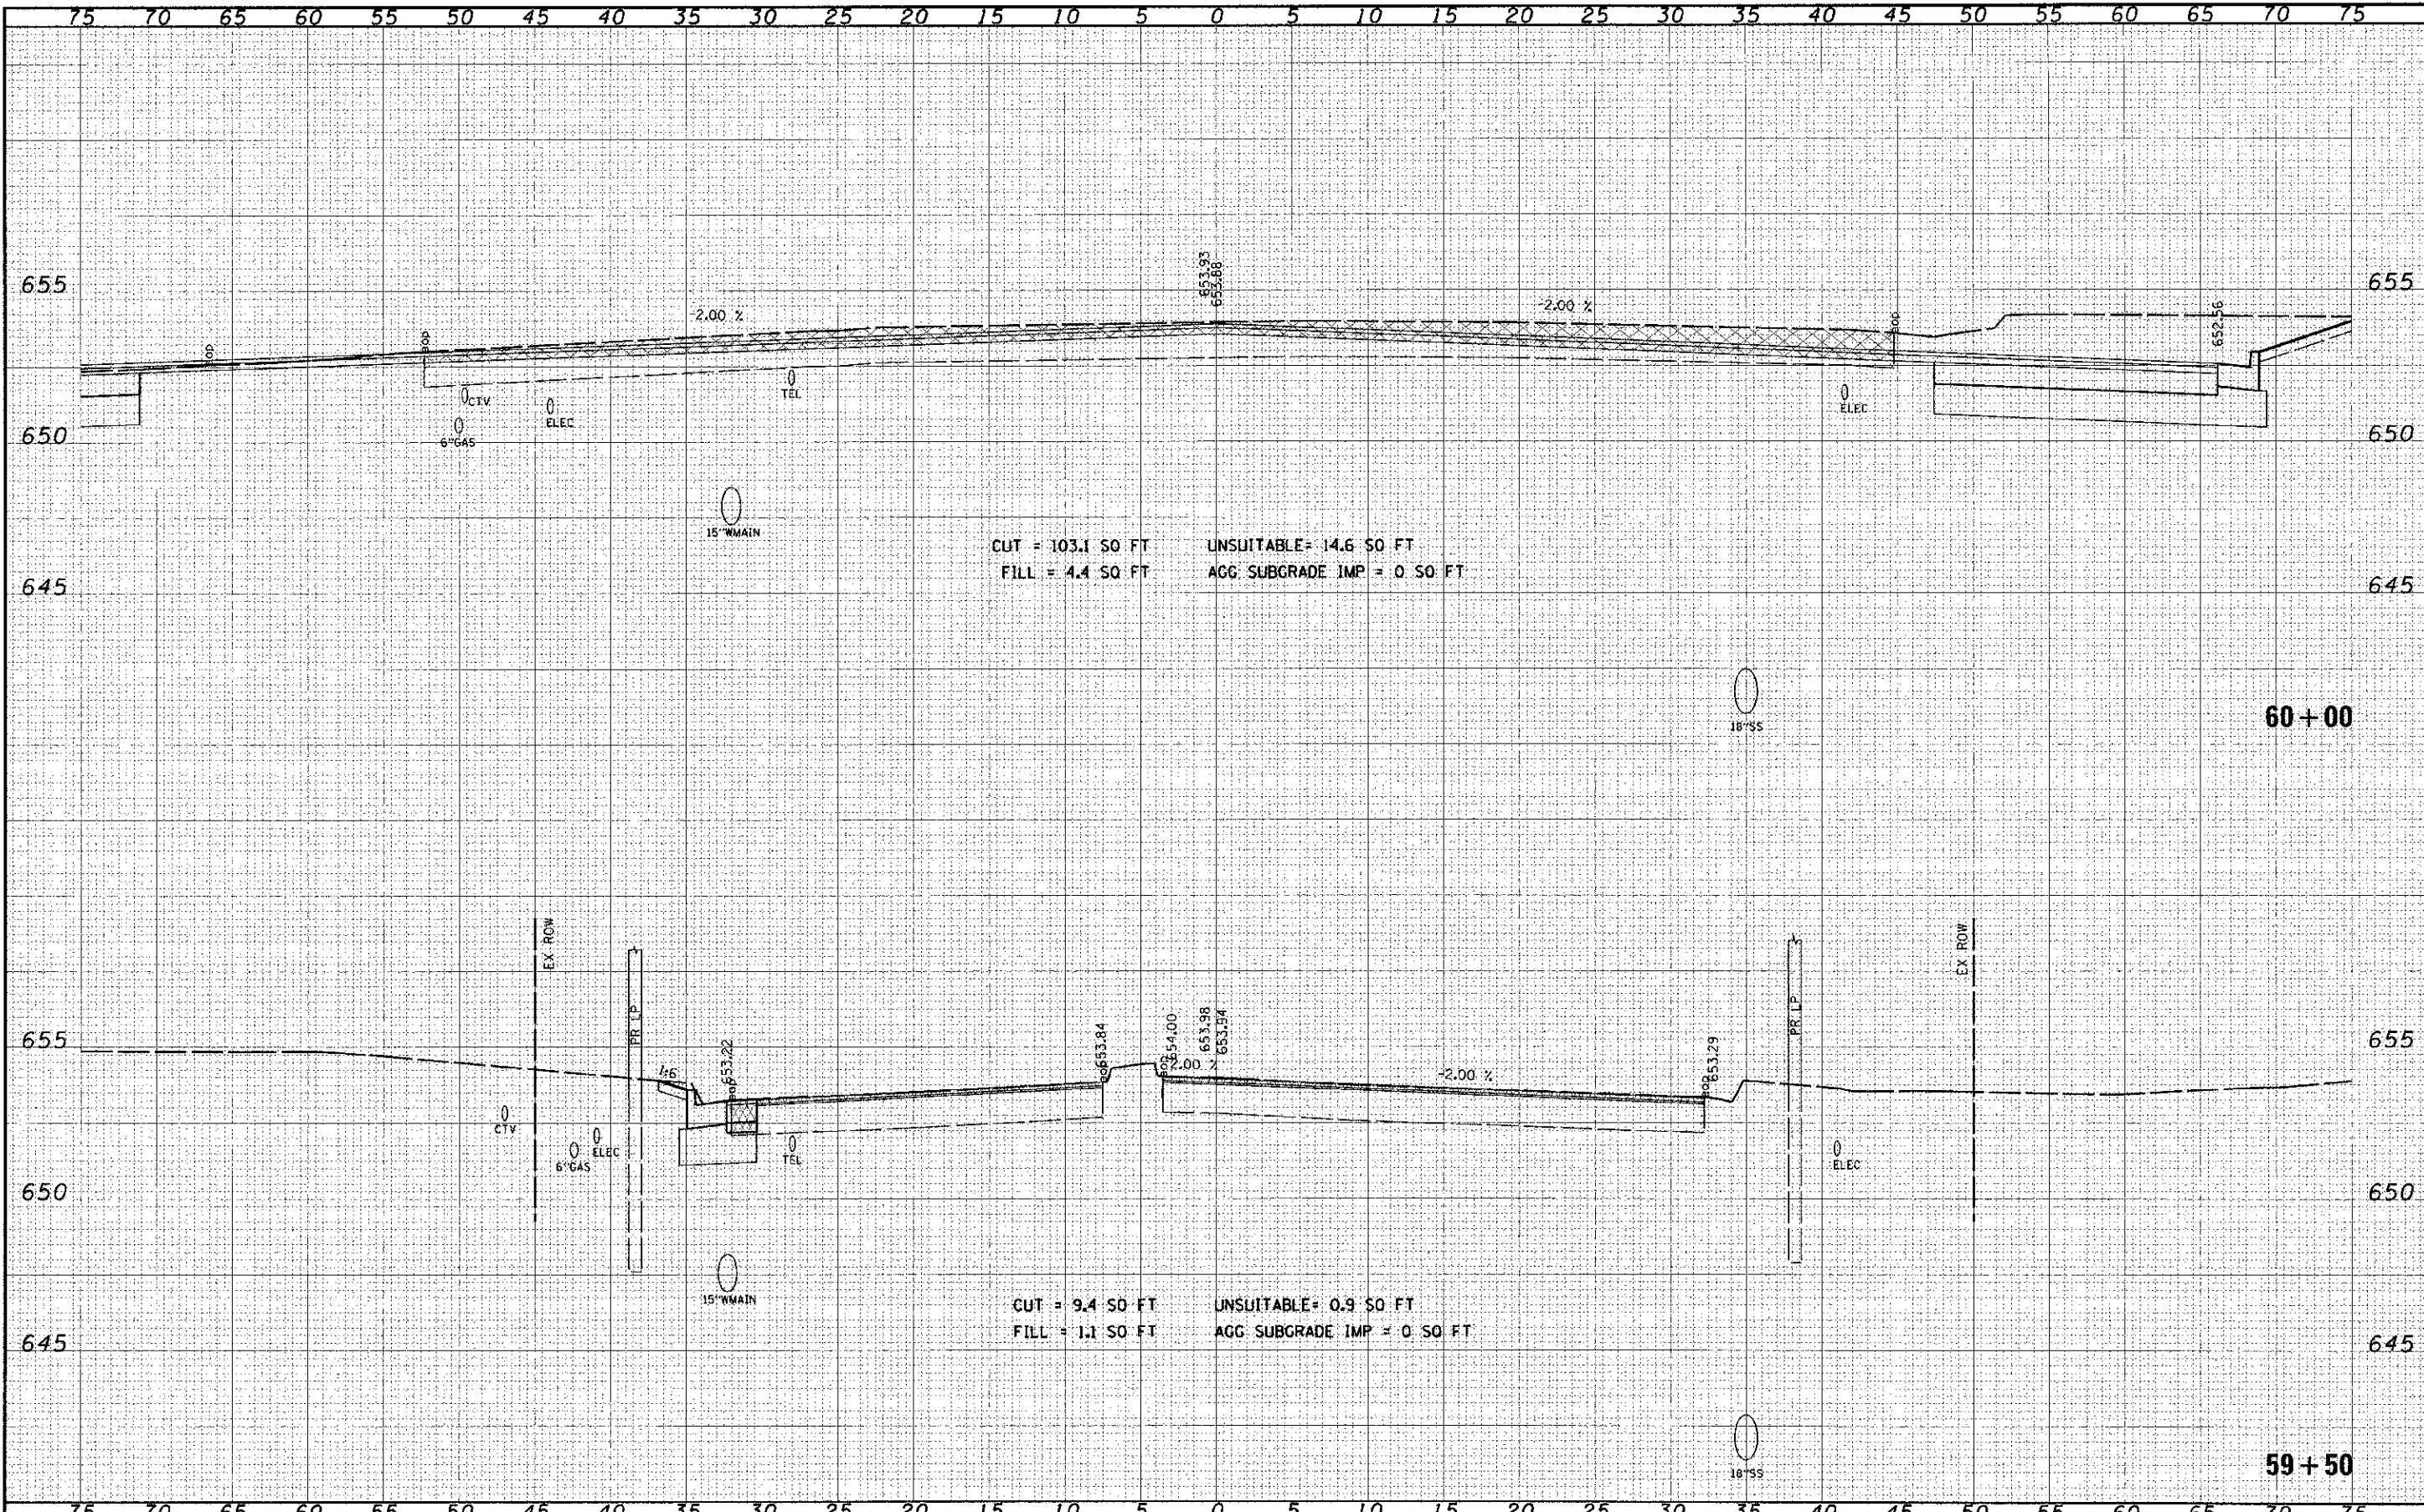

CUT = 103.1 SQ FT
 FILL = 4.4 SQ FT
 UNSUITABLE = 14.6 SQ FT
 AGG SUBGRADE IMP = 0 SQ FT

CUT = 9.4 SQ FT
 FILL = 1.1 SQ FT
 UNSUITABLE = 0.9 SQ FT
 AGG SUBGRADE IMP = 0 SQ FT

FILE NAME	WGTR NAME = jmas.pch	DESIGNED	REVISED	STATE OF ILLINOIS DEPARTMENT OF TRANSPORTATION	CROSS SECTIONS BOUGHTON ROAD	F.A.U. R.T.E.	SECTION	COUNTY	TOTAL SHEET NO.	
DATE	PLOT SCALE = 5/8" = 1' / 31.25'	DRAWN	REVISED			1644	01-00181-00-PP	WILL	328	319
DATE	PLOT DATE = 10/26/2012	CHECKED	REVISED			CONTRACT NO. 63647				
DATE		DATE	REVISED			ILLINOIS FED. AID PROJECT				

SCALE: 1"=5' H; 1"=25' V SHEET NO. 5 OF 14 SHEETS STA. 59+50 TO STA. 60+00