


FILE NAME	DATE
PROJECT	
DESIGNED	
DRAWN	
CHECKED	
DATE	

FILE NAME	DATE
PROJECT	
DESIGNED	
DRAWN	
CHECKED	
DATE	

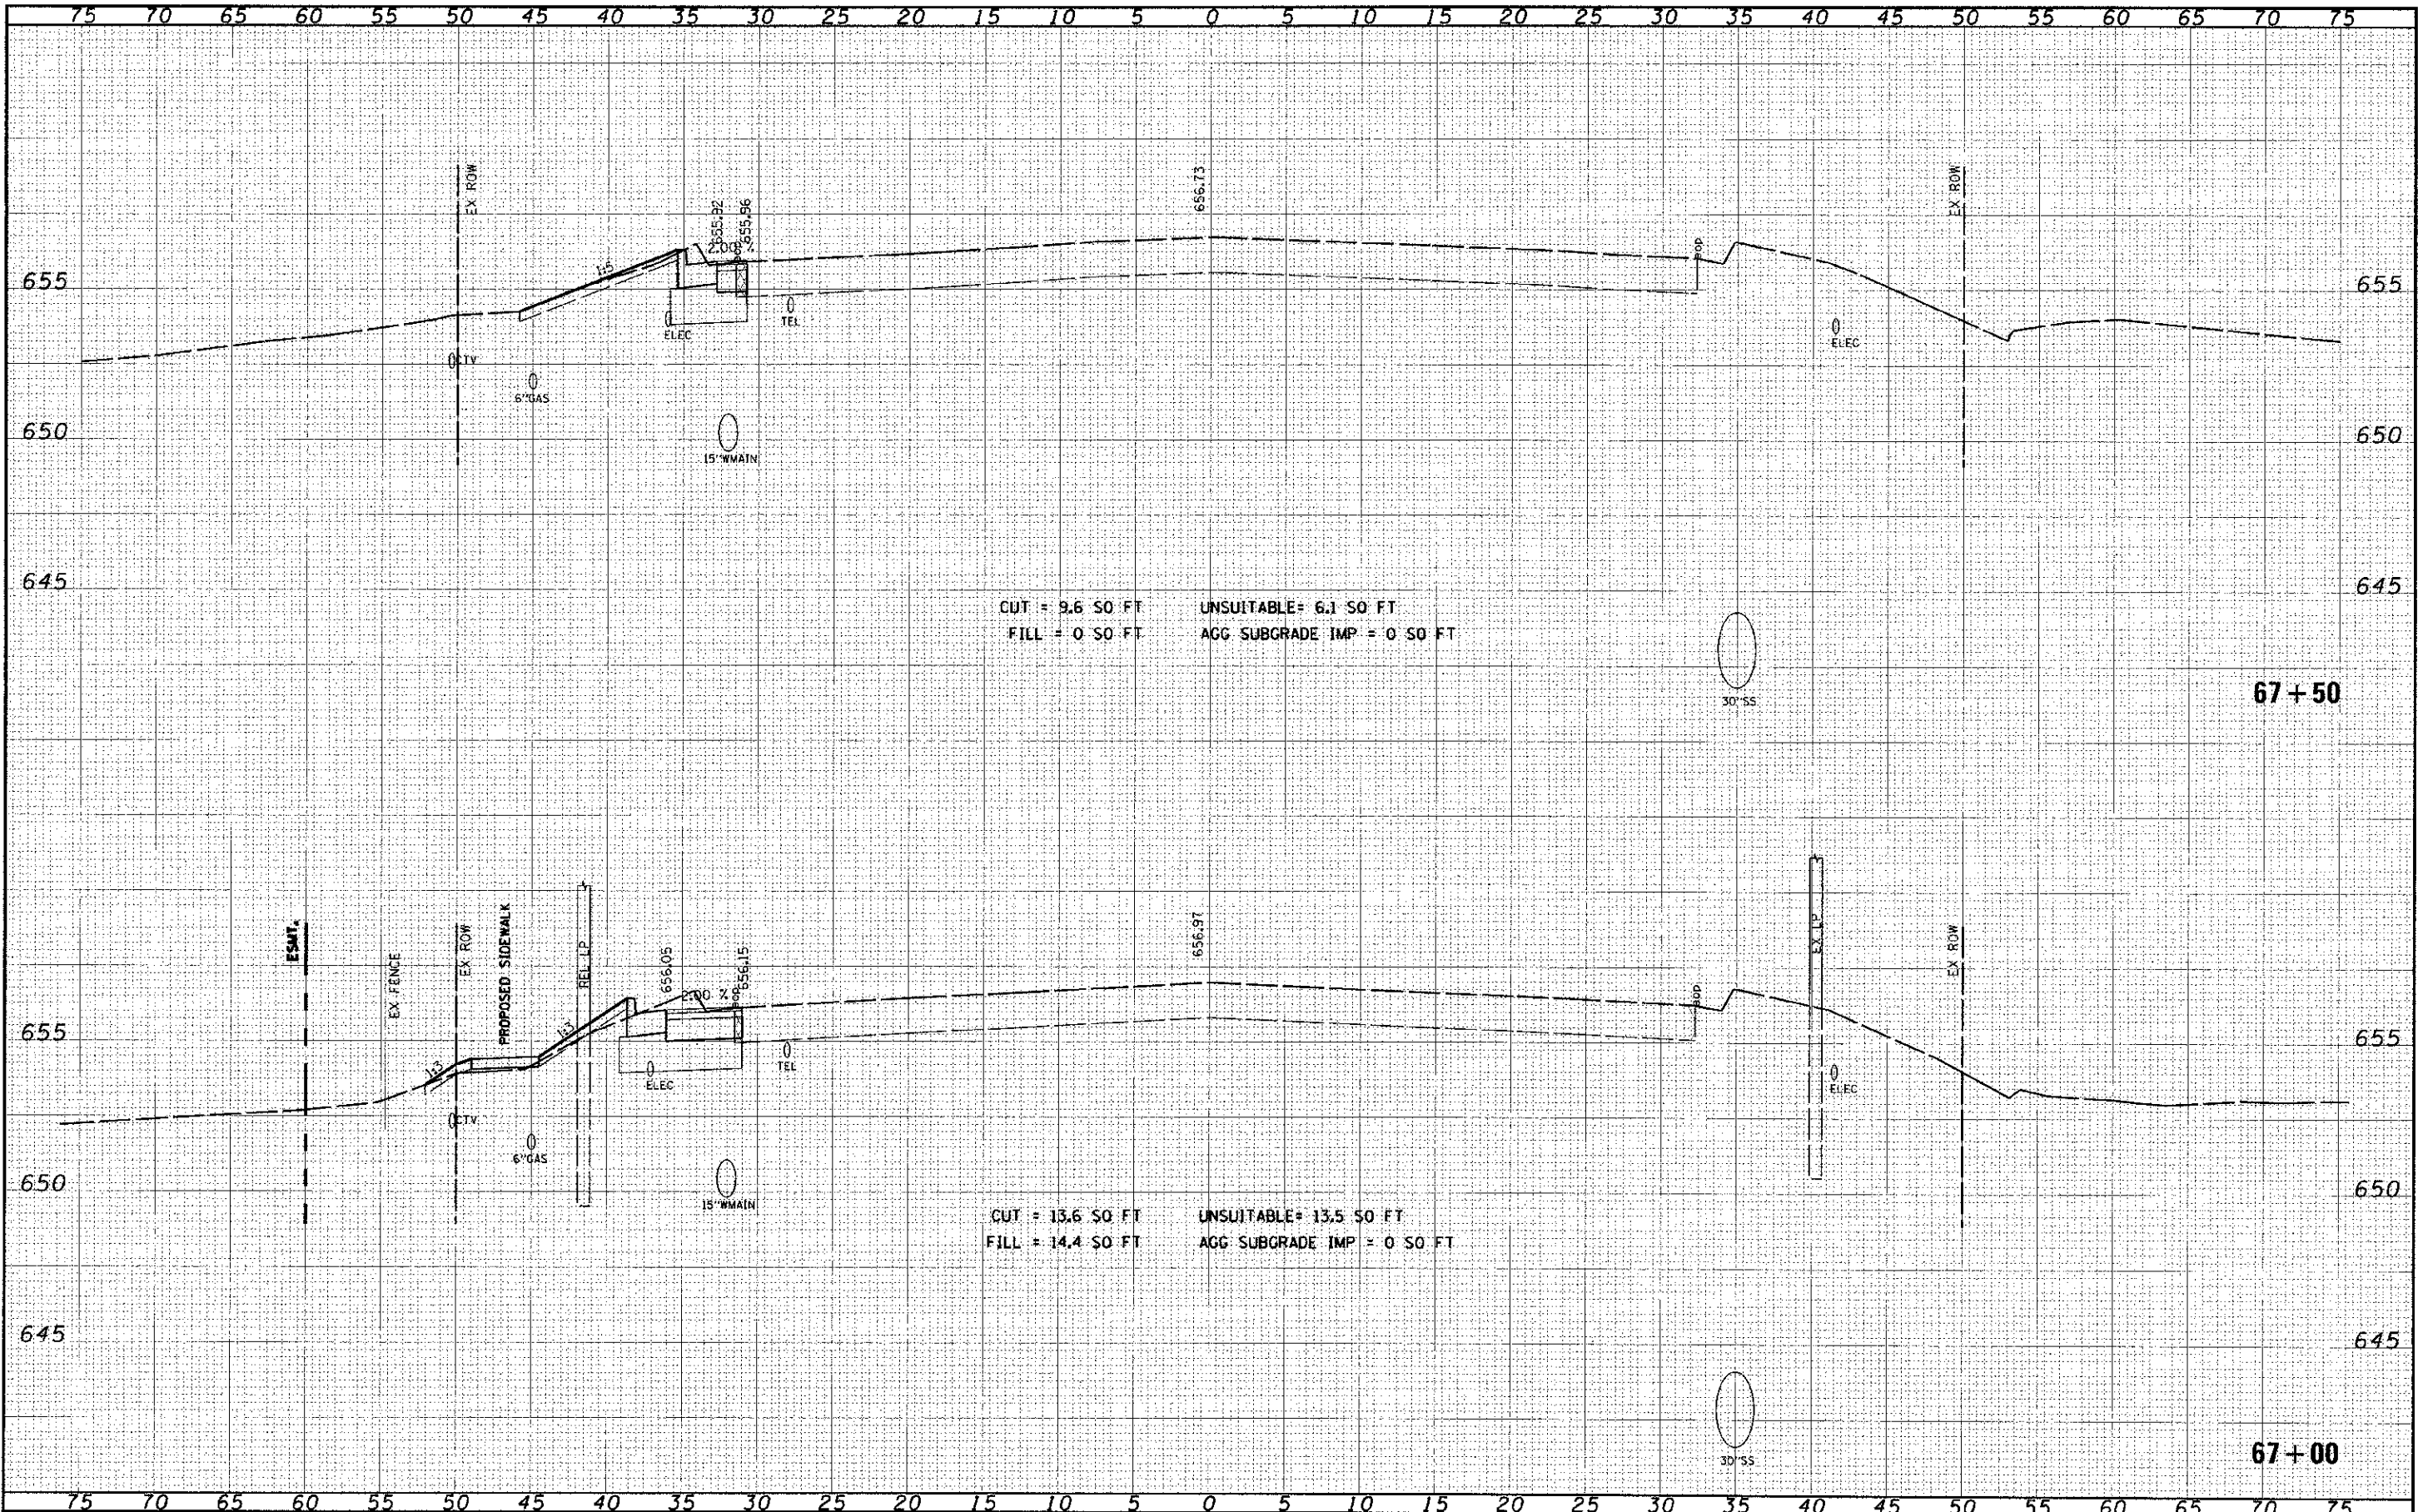

FILE NAME:
 67+EL*

USER NAME: j...
 PLOT SCALE: 1"=25' V
 PLOT DATE: 12/16/2017

DESIGNED	-	REVISED	-
DRAWN	-	REVISED	-
CHECKED	-	REVISED	-
DATE	-	REVISED	-

**STATE OF ILLINOIS
 DEPARTMENT OF TRANSPORTATION**

**CROSS SECTIONS
 BOUGHTON ROAD**

SCALE: 1"=5% 1"=25' V SHEET NO. 13 OF 14 SHEETS STA. 67+00 TO STA. 67+50

SECTION	COUNTY	TOTAL SHEETS
01-00181-00-FP	WILL	328 327
CONTRACT NO. 63647		
ILLINOIS FED. AID PROJECT		