
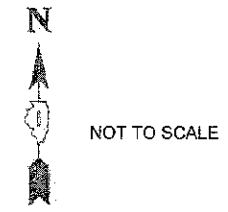


J:\PROJECTS\TOPS\TOPS\1745-VI-LANE-DR-OAK-BROOK\008-22ND-STREET-ITLP-EMPAVEMENTS-1-GRAB-405\05-00-03\03-EXISTING-CONDITIONS.DWG 3  
 Plotted: 1/4/2012 10:02 AM By: TRNG  
 Copyright © 2012, by Hitchcock Design Group

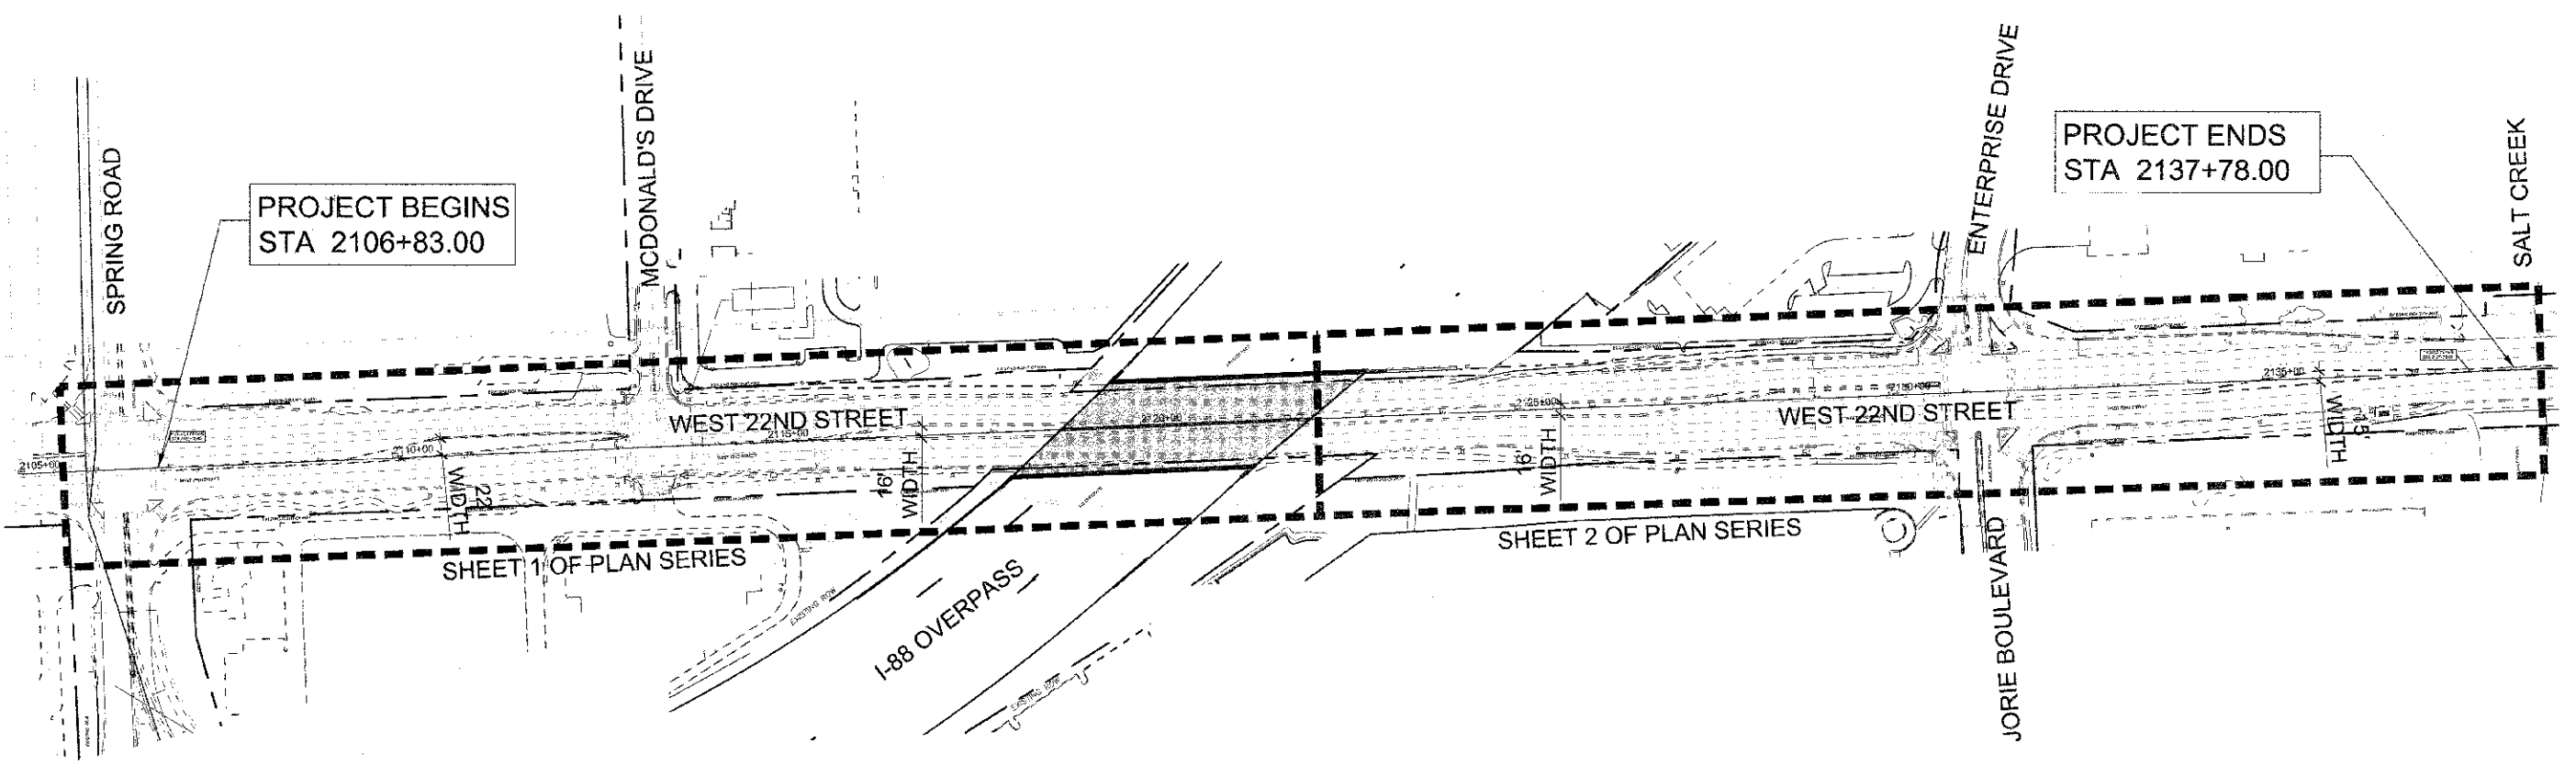

DESIGNED - MEU	REVISED - 01-03-12
DRAWN - B.L.G.	REVISED -
CHECKED - T.C.K.	REVISED -
DATE - 12-19-11	REVISED -

**STATE OF ILLINOIS**  
**DEPARTMENT OF TRANSPORTATION**

**EXISTING CONDITIONS**  
 SCALE: 1" = 150'  
 PROJECT - 03-0745-008    STA. 2106+83.00 TO STA. 2137+78.00

F.A.U. RTE.	SECTION	COUNTY	TOTAL SHEETS	SHEET NO.
1453	11-00043-00-LS	DUPAGE	20	3
CONTRACT 63663				
FED. ROAD DIST. NO. 1 ; ILLINOIS FED. AID PROJECT TE-0001(077)				