


J:\PROJECTS\790\S\3745-MILLAGE C- OAK BROOK\008- 22ND STREET IMP ENHANCEMENT\5-H CHARTINGS\5-D2-011-C5-06-LAYOUT AND MATERIALS DWG 6
 Plotted: 12/19/2011 4:07 PM By: TKM
 Copyright © 2011, by Hitchcock Design Group

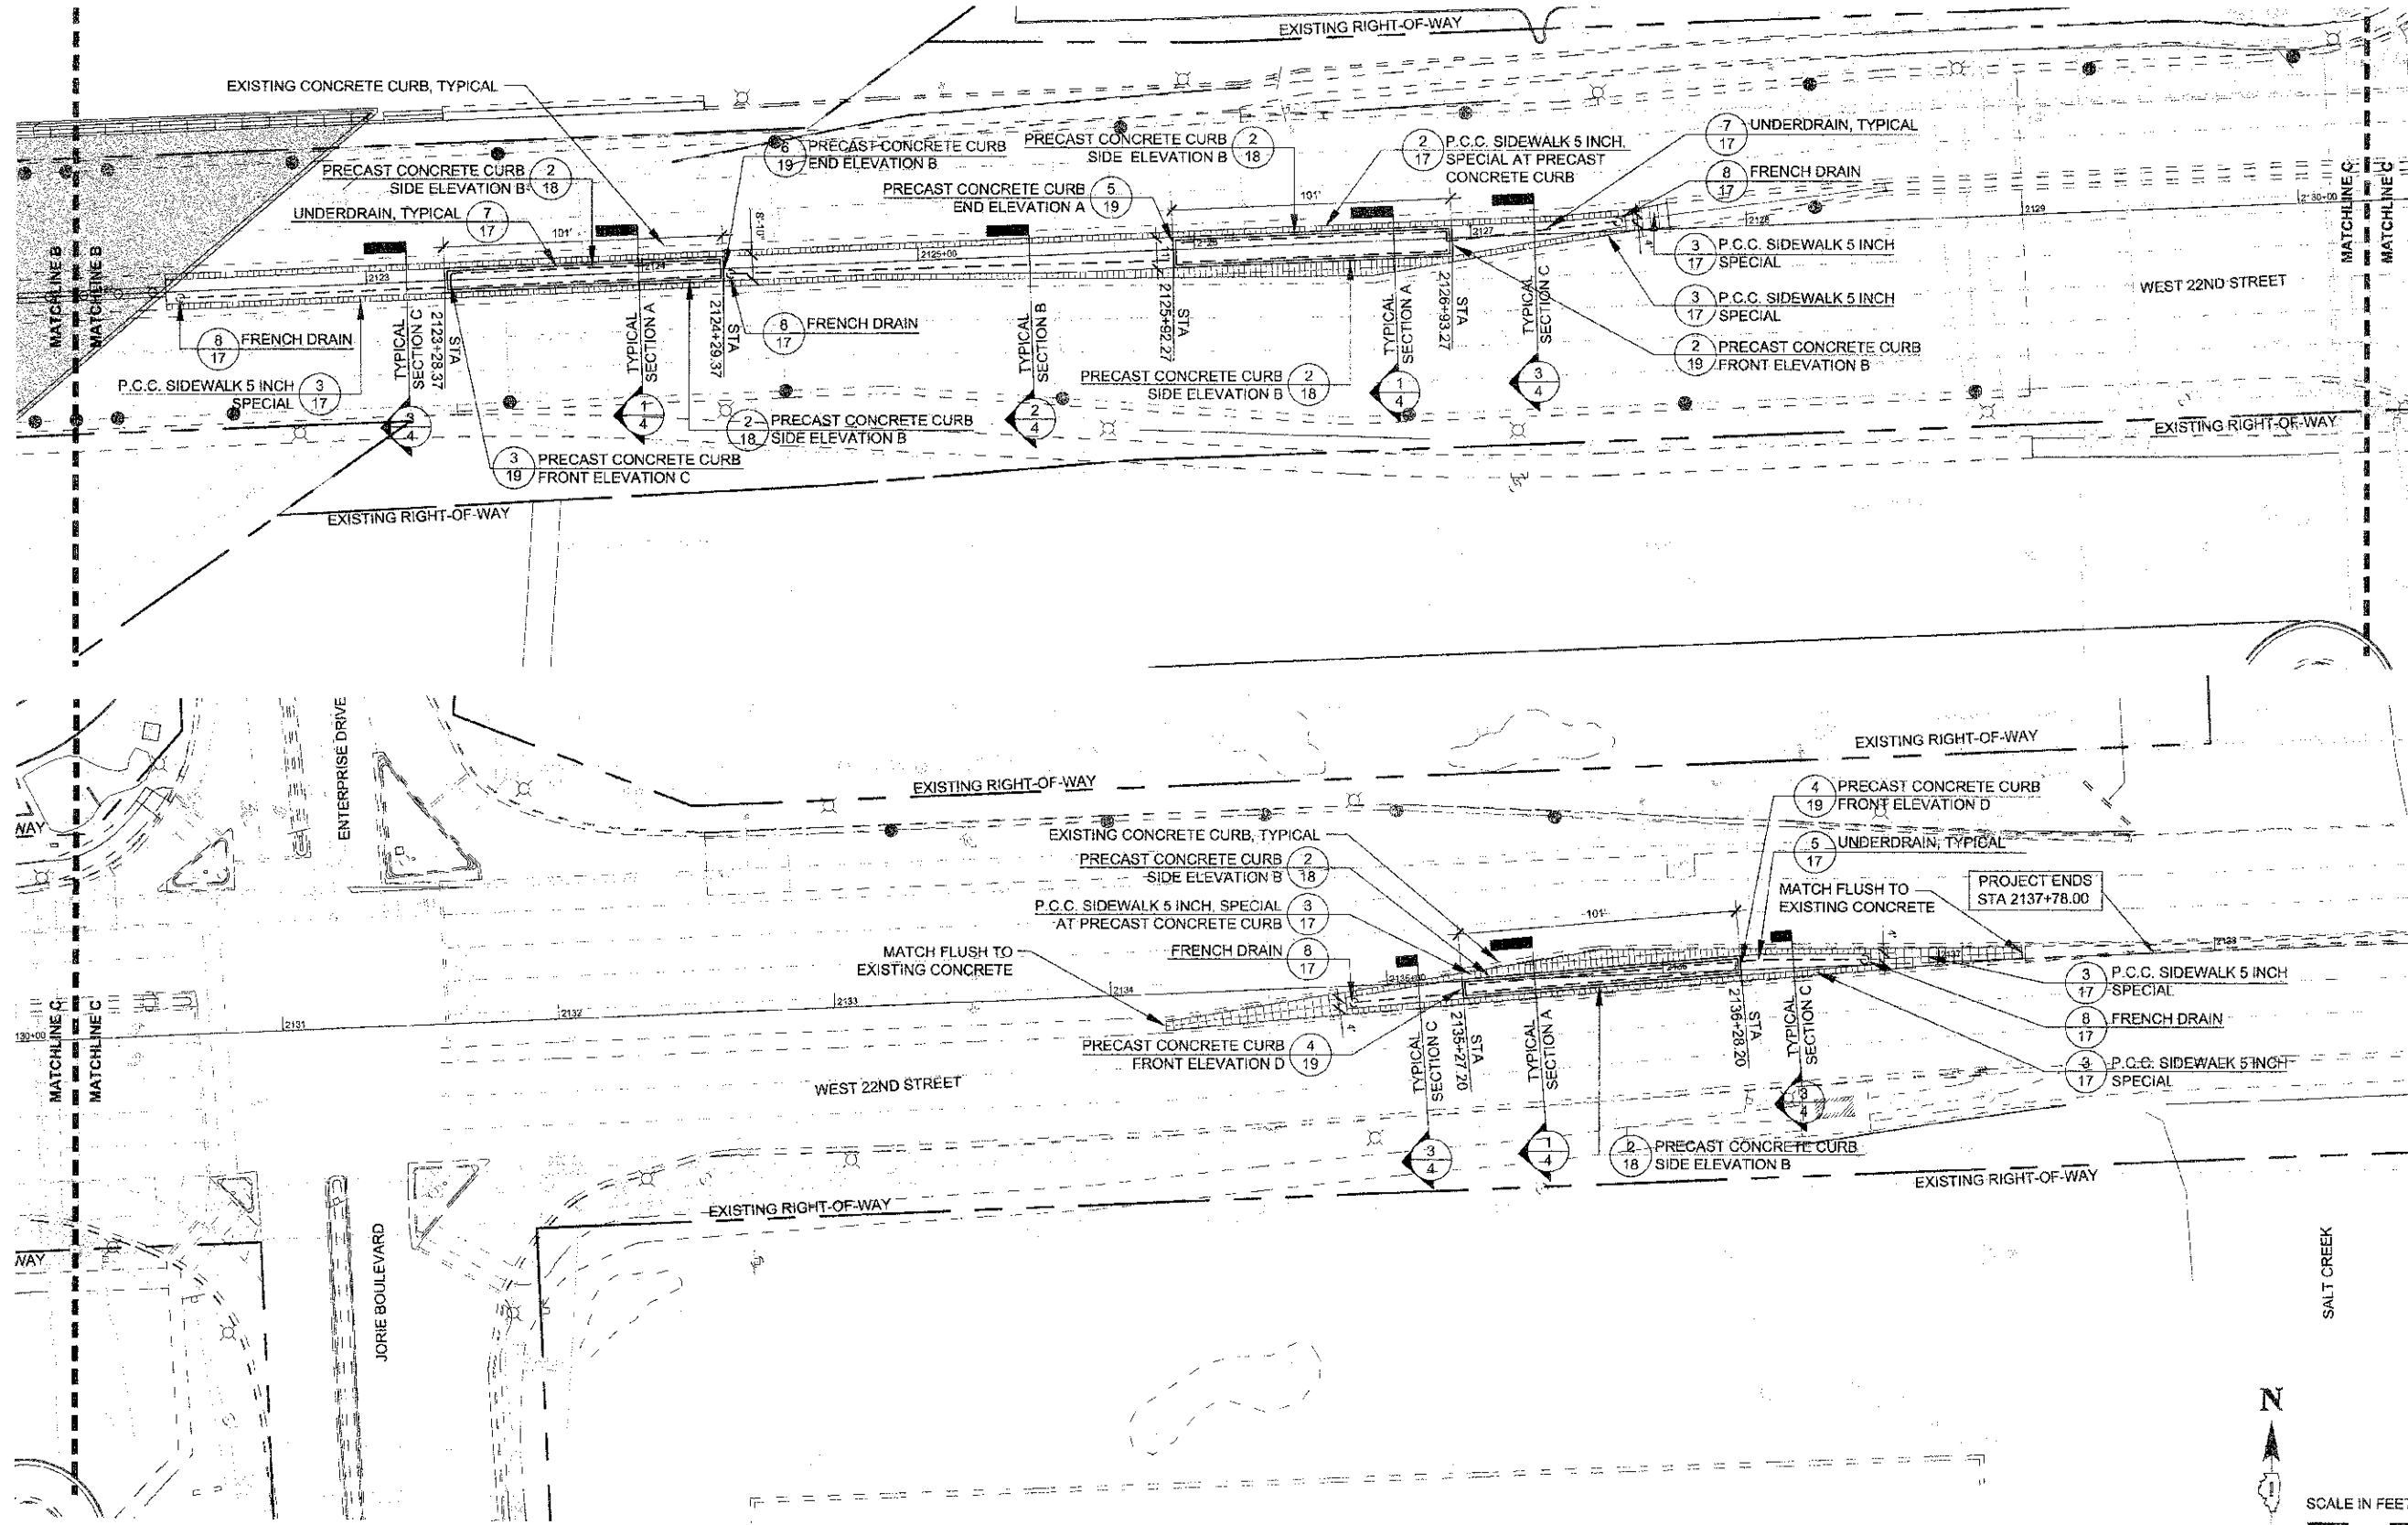

ENGINEERING
 RESOURCE
 ASSOCIATES, INC.
 1100 W. MONROE ST., SUITE 100
 OAK BROOK, IL 60451

HITCHCOCK DESIGN GROUP
 creating better places

DESIGNED - MEU	REVISIONS
DRAWN - BLG	REVISIONS
CHECKED - TCK	REVISIONS
DATE - 12-19-11	REVISIONS

**STATE OF ILLINOIS
 DEPARTMENT OF TRANSPORTATION**

LAYOUT AND MATERIALS PLAN

SCALE: 1" = 30'
 PROJECT - 03-0745-008 STA. 2122+63.00 TO STA. 2138+83.00

F.A.U. RTE.	SECTION	COUNTY	TOTAL SHEETS	SHEET NO.
1453	11-03043-00-LS	DUPAGE	20	6
CONTRACT 53663				
FED. ROAD DIST. NO. 1		ILLINOIS FED. AID PROJECT TE-001(872)		