
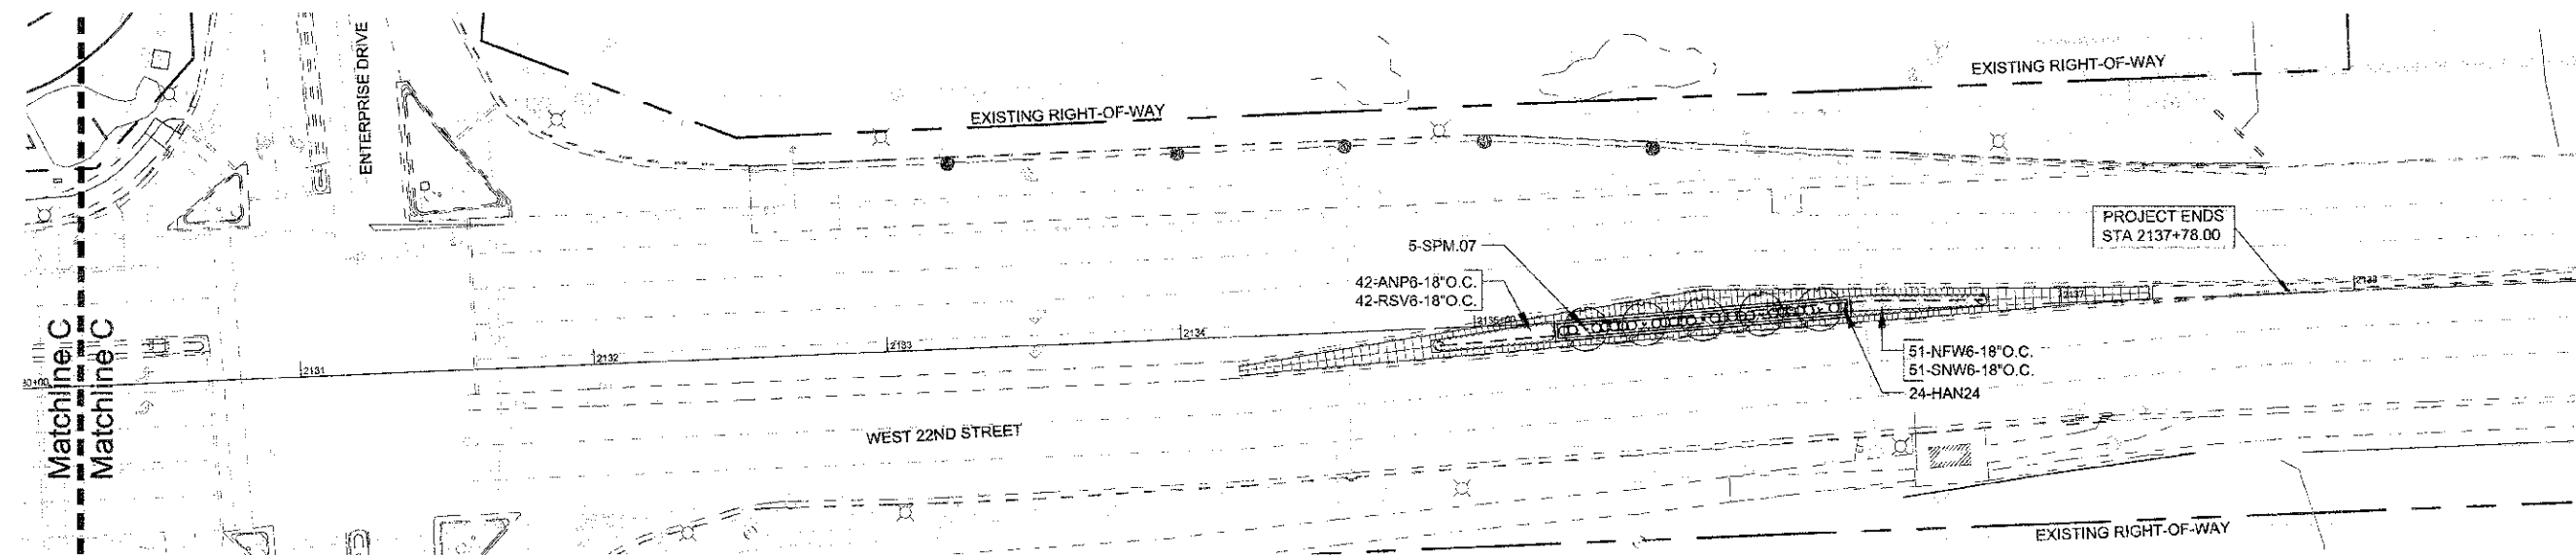


J:\PROJECTS\700\S\0745-VILLAGE OF OAK BROOK\036-22ND STREET SEP ENHANCEMENT\5\ GRAPHICS\06-DR-CONV-06-LANDSCAPLDMG 8
 Plotted: 12/15/2011 4:57 PM By: TKMS
 Copyright: © 2011, By: Hittcock Design Group

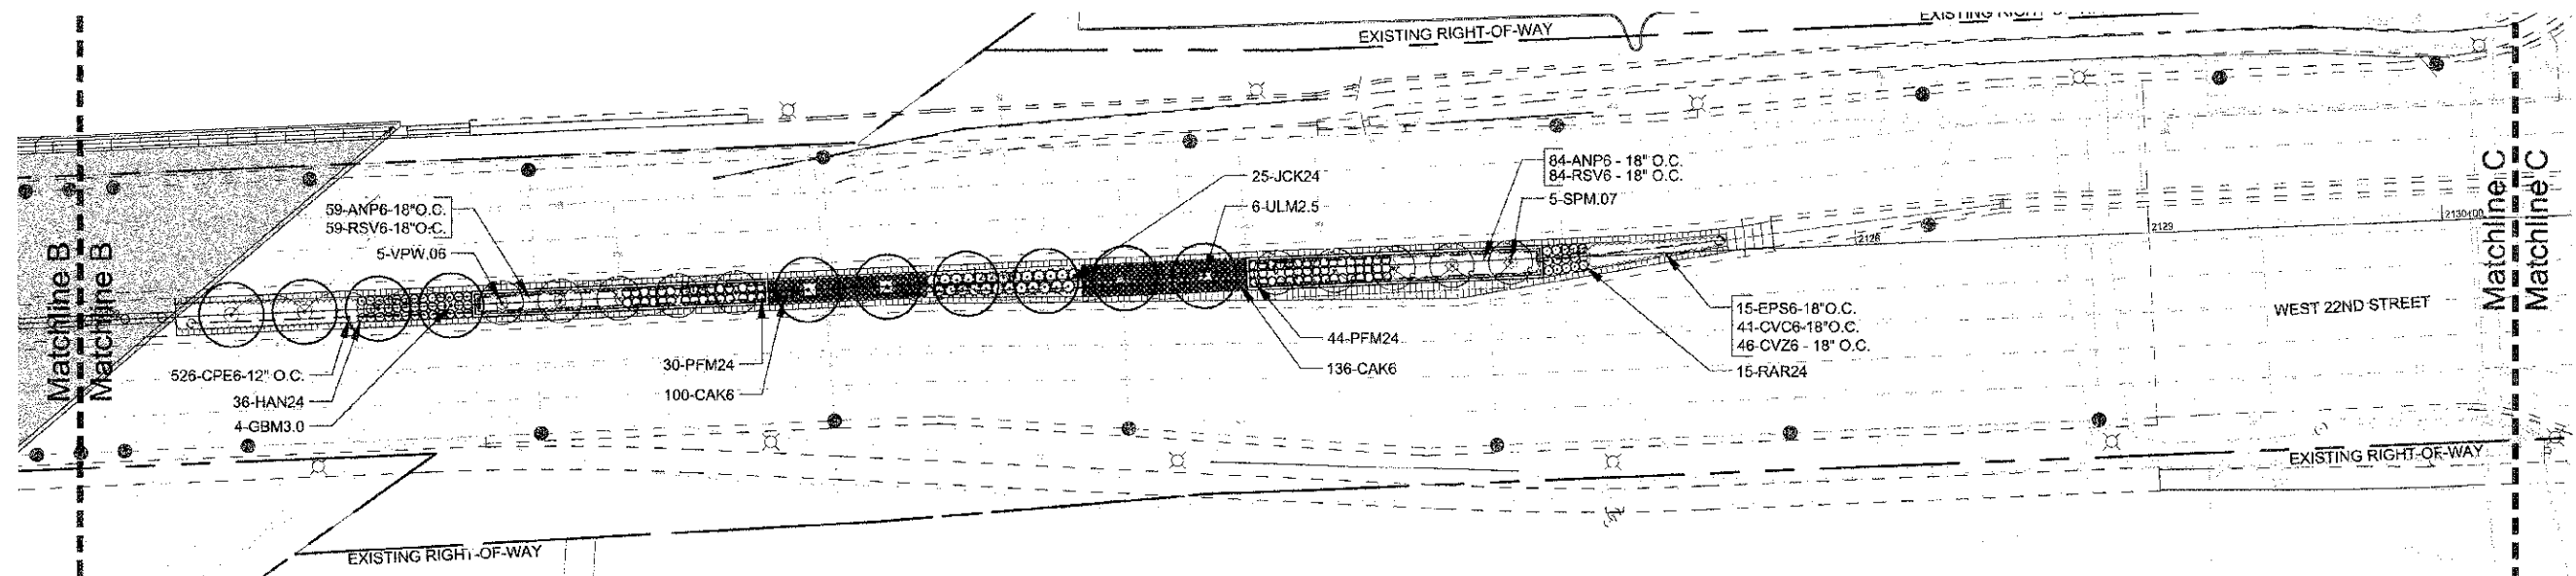

DESIGNED - MIEU	REVISED -
DRAWN - BLG	REVISED -
CHECKED - TCK	REVISED -
DATE - 12-19-11	REVISED -

STATE OF ILLINOIS
DEPARTMENT OF TRANSPORTATION

SEE SHEET 9 FOR PLANT MATERIAL LIST

SCALE: 1" = 30'	PROJECT - 03-0749-008 STA. 2122+83.00 TO STA. 2138+83.00
-----------------	--

FAU RTE. 1463	SECTION 11-00043-00-LS	COUNTY DUPAGE	TOTAL SHEETS 20	SHEET NO. 8
CONTRACT 63663				
FED. ROAD DIST. NO. 1 ILLINOIS FED. AID PROJECT TE-001 (872)				

