


- THERMOPLASTIC STRIPING CODE**
- A PROPOSED SOLID WHITE THERMOPLASTIC PAVEMENT MARKING - LINE 4" (EDGE LINE)
 - B PROPOSED SOLID YELLOW THERMOPLASTIC PAVEMENT MARKING - LINE 4" (LANE LINE)
 - C PROPOSED DOUBLE SOLID YELLOW THERMOPLASTIC PAVEMENT MARKING - CENTERLINE 4" .11" O/C
 - D PROPOSED SKIP-DASH YELLOW THERMOPLASTIC PAVEMENT MARKING - LINE 4" - 10' DASH, 30' SKIP (LANE LINE)
 - E PROPOSED SKIP-DASH WHITE THERMOPLASTIC PAVEMENT MARKING - LINE 6" - 2' DASH, 6' SKIP (LANE LINE)
 - F PROPOSED SOLID WHITE THERMOPLASTIC PAVEMENT MARKING - LINE 6" (LANE LINE)
 - G PROPOSED SOLID WHITE THERMOPLASTIC PAVEMENT MARKING - LINE 6" (PEDESTRIAN CROSSWALK MARKING)
 - H PROPOSED SOLID YELLOW THERMOPLASTIC PAVEMENT MARKING - LINE 12", 45° DIAGONALS, (MEDIAN LINE)
 - I PROPOSED SOLID WHITE THERMOPLASTIC PAVEMENT MARKING - LINE 12" (SCHOOL CROSSWALK MARKING)
 - J PROPOSED SOLID WHITE THERMOPLASTIC PAVEMENT MARKING - LINE 24" (STOP BAR)
 - K PROPOSED SOLID WHITE THERMOPLASTIC PAVEMENT MARKING - LETTERS & SYMBOLS

- REFLECTIVE PAVEMENT MARKERS**
- L PROPOSED RAISED REFLECTIVE PAVEMENT MARKERS - 80' O/C OR AS SHOWN
 - ▶ TWO-WAY AMBER MARKER
 - ▶ ONE-WAY AMBER MARKER
 - ▶ ONE-WAY CRYSTAL MARKER

REFLECTIVE PAVEMENT MARKER REMOVAL
ON EAST AVENUE, EXISTING RAISED REFLECTIVE PAVEMENT MARKERS SHALL BE REMOVED AND REPLACED. SEE DISTRICT DETAIL TC-11.

NOTE:
PROPOSED PAVEMENT MARKING IS BEING REPLACED IN THE SAME LOCATION.

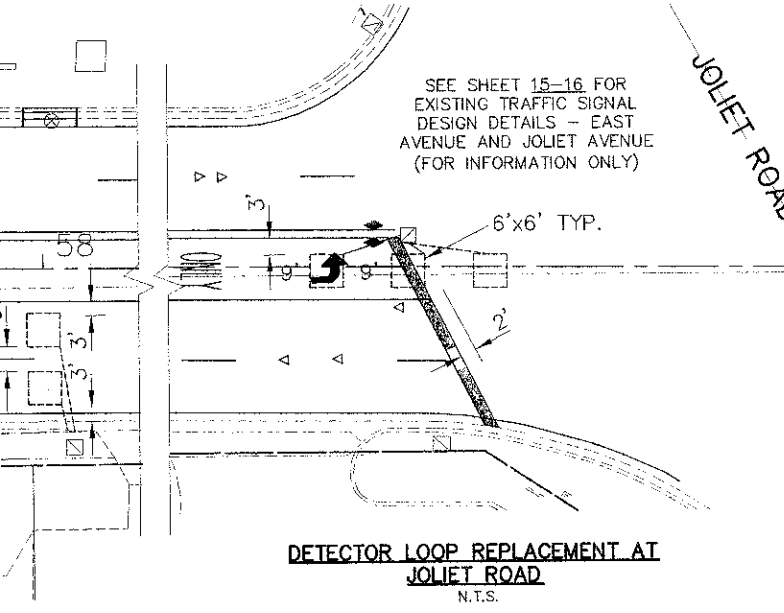

DETECTOR LOOP REPLACEMENT AT JOLIET ROAD
N.T.S.
FOR RAISED REFLECTIVE PAVEMENT MARKING DETAILS SEE SHEET 23 FOR DISTRICT DETAIL TC-11
FOR PAVEMENT MARKING DETAILS SEE SHEET 24 FOR DISTRICT DETAIL TC-13

IMPORTANT!
FULL SIZE PLANS HAVE BEEN PREPARED USING STANDARD ENGINEERING SCALES. REDUCED SIZED PLANS WILL NOT CONFORM TO STANDARD SCALES INDICATED IN TITLE BLOCK.

NOTE:
SHORT-TERM PAVEMENT MARKING IS PROPOSED ON THE MILLED PAVEMENT, NEW BINDER AND ON THE NEW SURFACE. SEE ARTICLE 703.04 OF THE LATEST EDITION OF THE "STANDARD SPECIFICATIONS FOR ROAD AND BRIDGE CONSTRUCTION".
NOTE:
ALL "ARROWS" AND "ONLYS" SHALL BE 8" IN HEIGHT.
NOTE:
PROPOSED DOUBLE SOLID YELLOW THERMOPLASTIC PAVEMENT MARKING - CENTER LINE 4", 11" O/C (NOTE: [C]) IS MEASURED PER LINE. TOTAL QUANTITY AND PAYMENT LENGTH IS FOR EACH LINEAR FOOT OF SINGLE 4" STRIPE INSTALLED.

FILE NAME: VILLAGE OF HODGKINS
EAST AVENUE
67TH ST. TO JOLIET RD.
RESURFACING

USER NAME	DESIGNED	REVISED
PILOT SCALE	DRAWN	REVISED
PILOT DATE	CHECKED	REVISED
	DATE	REVISED

STATE OF ILLINOIS
DEPARTMENT OF TRANSPORTATION

PLAN: EAST AVENUE - STA. 36+00 TO JOLIET ROAD
(PAVEMENT MARKING)
SCALE: 1"=40' SHEET NO. OF SHEETS STA. TO STA.

Frank Novotny & Associates, Inc.
Civil Engineers
Professional Design Firm No. 194-04805

SECTION	COUNTY	TOTAL SHEETS	SHEET NO.
11-00019-00-RS	COOK	29	13

CONTRACT NO. 63736
M-9003 (868)