


| LEGEND |  |
|--------|--|
|        | CONSTRUCTION WORK ZONE   |
|        | TEMPORARY PAVEMENT TO BE CONSTRUCTED PRIOR TO STAGE 1                              |
|        | ARROW BOARD  |
|        | SIGN TO BE PLACED ON PERMANENT OR PORTABLE SUPPORT                                 |
|        | MONODIRECTIONAL FLASHING LIGHT   |
|        | DRUMS OR TYPE II BARRICADE WITH STEADY BURN BI-DIRECTIONAL LIGHT @ 25' C-C         |
|        | TYPE III BARRICADE   |
|        | DIRECTION INDICATOR BARRICADES WITH STEADY BURN MONO-DIRECTIONAL LIGHTS AT 25' C-C |
|        | TEMPORARY CONCRETE BARRIER   |

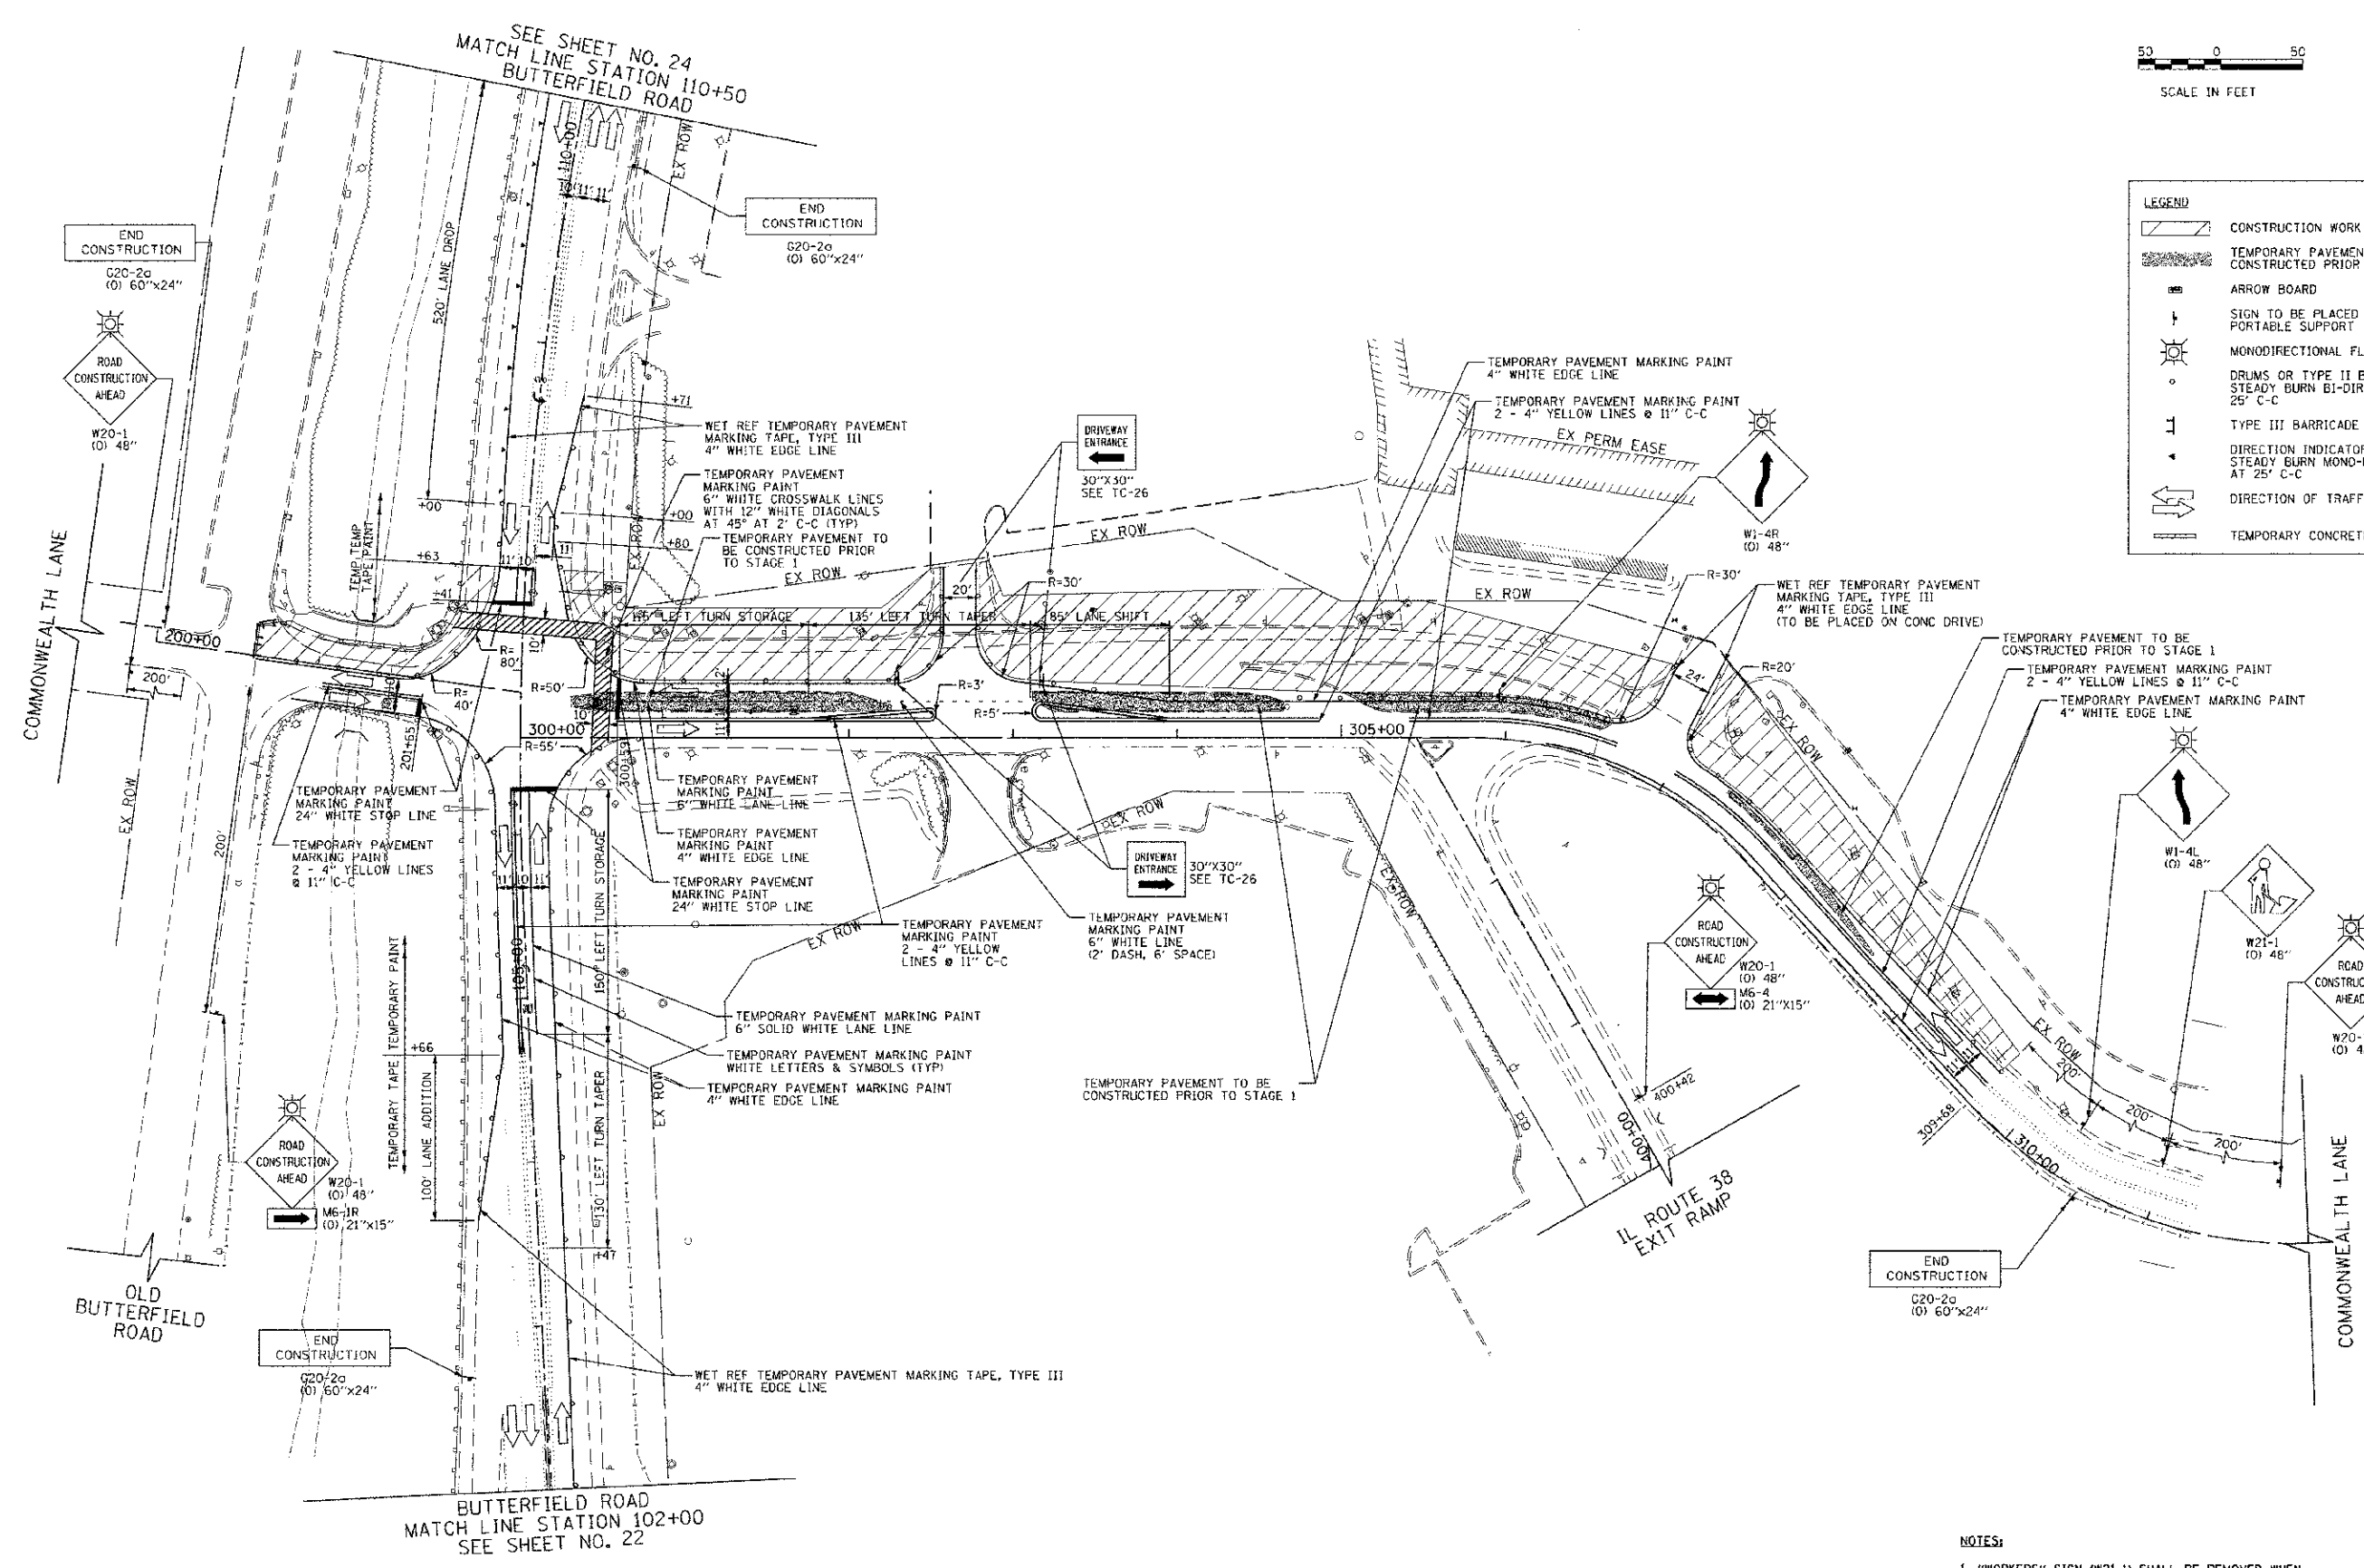

| DATE | BY |
|------|----|
|      |    |
|      |    |
|      |    |

| DATE | BY |
|------|----|
|      |    |
|      |    |
|      |    |

NOTES:  
 1. "WORKERS" SIGN (W21-1) SHALL BE REMOVED WHEN WORKERS ARE NOT PRESENT FOR MORE THAN 1 HOUR.

|   |                      |                   |           |   |  |   |                |        |              |           |  |
|---|----------------------|-------------------|-----------|---|--|---|----------------|--------|--------------|-----------|--|
| FILE NAME = G:\CH08\B0826\Road\Phase 2\Sheet\01X000 | USER NAME = kaloranz | DESIGNED - TKS    | REVISED - | <b>STATE OF ILLINOIS<br/>DEPARTMENT OF TRANSPORTATION</b> | <b>SUGGESTED CONSTRUCTION PROCEDURES AND TRAFFIC CONTROL<br/>BUTTERFIELD ROAD AT COMMONWEALTH LANE - STAGE 1</b> | F.A.I.L. R.T.E.                                   | SECTION        | COUNTY | TOTAL SHEETS | SHEET NO. |  |
|   |                      | DRAWN - TKS       | REVISED - |   |  | 3545  | 09-C0170-00-CH | DUPAGE | 108          | 23        |  |
|   |                      | CHECKED - JMG     | REVISED - |   |  | CONTRACT NO. 63742                                |                |        |              |           |  |
|   |                      | DATE - 10/22/2012 | REVISED - |   |  | FED. ROAD DIST. NO. 7 (ILLINOIS) FED. AID PROJECT |                |        |              |           |  |