



SUB-STAGE 3

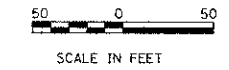

LEGEND	
	CONSTRUCTION WORK ZONE
	TEMPORARY PAVEMENT TO BE CONSTRUCTED PRIOR TO STAGE 1
	ARROW BOARD
	SIGN TO BE PLACED ON PERMANENT OR PORTABLE SUPPORT
	MONODIRECTIONAL FLASHING LIGHT
	DRUMS OR TYPE II BARRICADE WITH STEADY BURN BI-DIRECTIONAL LIGHTS @ 25' C-C
	TYPE III BARRICADE
	DIRECTION INDICATOR BARRICADES WITH STEADY BURN MONO-DIRECTIONAL LIGHTS @ 25' C-C
	DIRECTION OF TRAFFIC FLOW
	TEMPORARY CONCRETE BARRIER

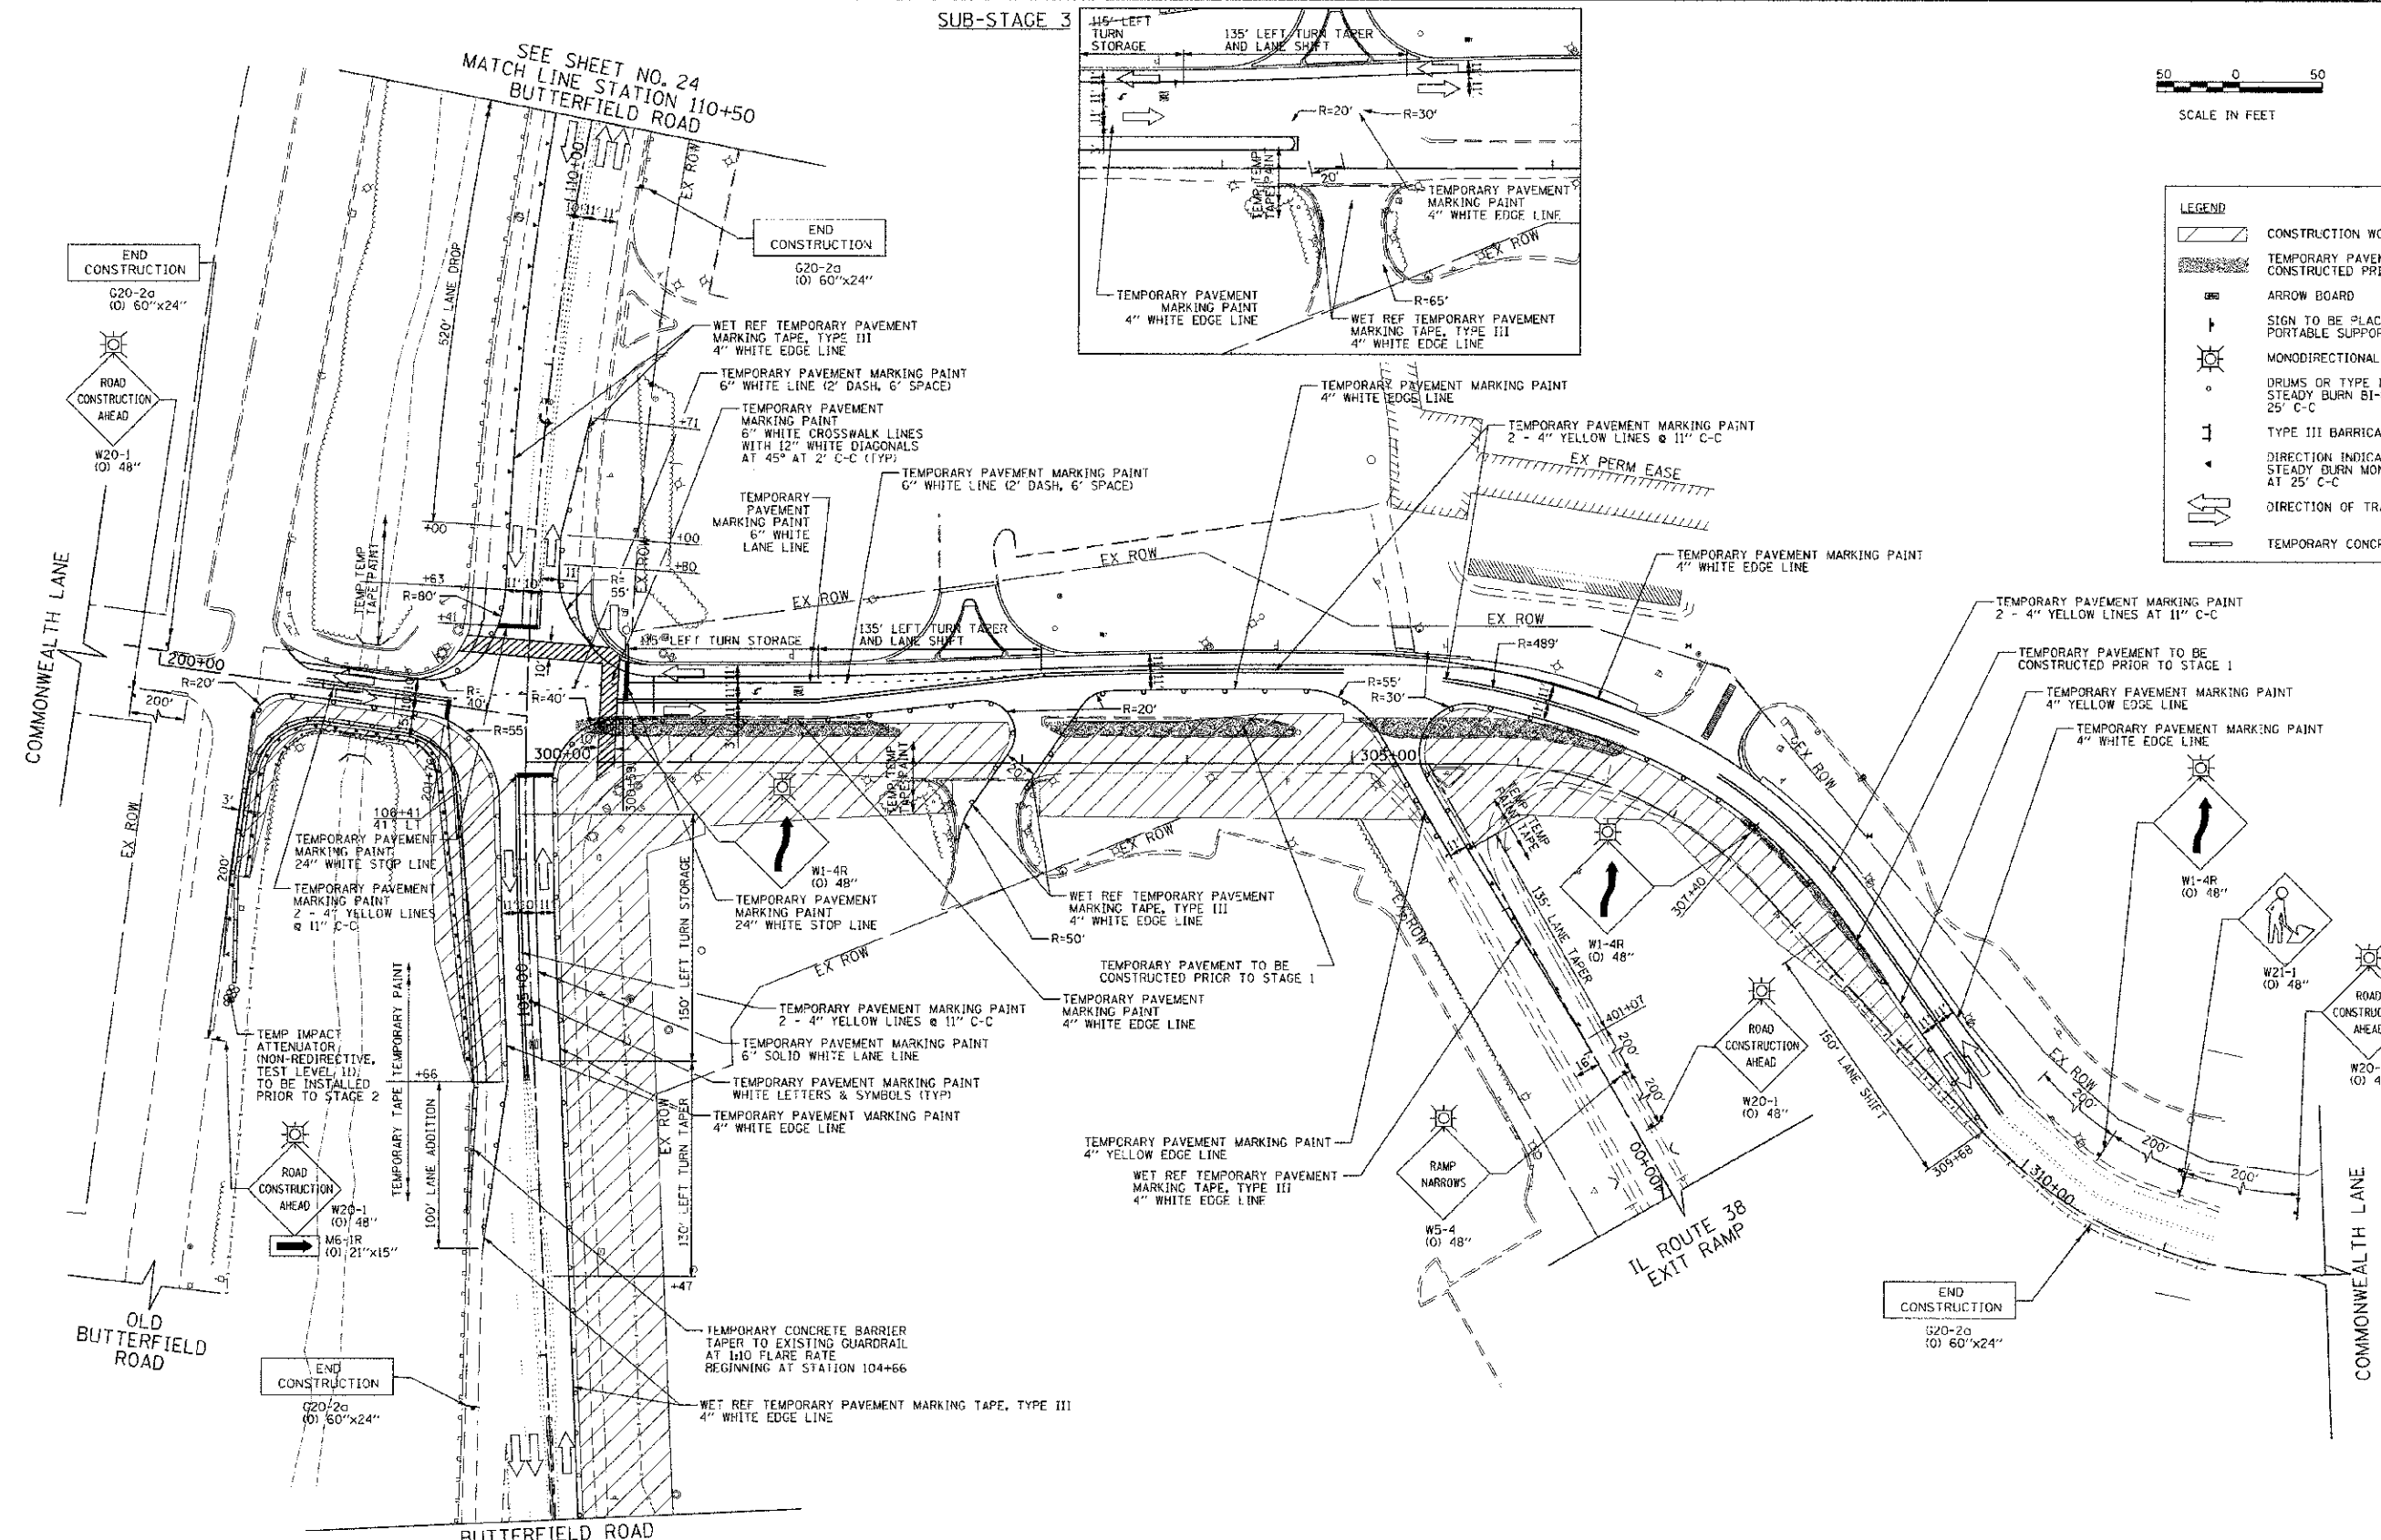

DATE	BY
DATE	BY
DATE	BY

DATE	BY
DATE	BY
DATE	BY

NOTES:
 1. "WORKERS" SIGN (W21-1) SHALL BE REMOVED WHEN WORKERS ARE NOT PRESENT FOR MORE THAN 1 HOUR.

FILE NAME -	USER NAME = kcalorenz	DESIGNED - TKS	REVISED -	STATE OF ILLINOIS DEPARTMENT OF TRANSPORTATION	SUGGESTED CONSTRUCTION PROCEDURES AND TRAFFIC CONTROL BUTTERFIELD ROAD AT COMMONWEALTH LANE - STAGE 3	F.A.J. R.T.C.:	SECTION	COUNTY	TOTAL SHEET NO.	
C:\Ch08\0008\Road\PHASE 2\Sheets\101R0008	SHT-MOT-2-2A.dgn	DRAWN - TKS	REVISED -			3545	09-0010-00-CH	DUPAGE	108	26
PLOT SCALE = 50.2000 ft / in.	DATE = 10/22/2012	CHECKED - JMG	REVISED -			SCALE: 1"=50' SHEET NO. 26 OF 108 SHEETS STA. 300+00 TO STA. 312+00				
PLOT DATE = 12/4/2012	DATE = 10/22/2012	DATE -	REVISED -			CONTRACT NO. 63742 FED. ROAD DIST. NO. 7 (ILLINOIS) FED. AID PROJECT				