


DATE _____ BY _____
 FINISHED SURVEY _____
 NOTE BOOK _____
 AREAS CHECKED _____

DATE _____ BY _____
 ORIGINAL SURVEY _____
 NOTE BOOK _____
 AREAS CHECKED _____

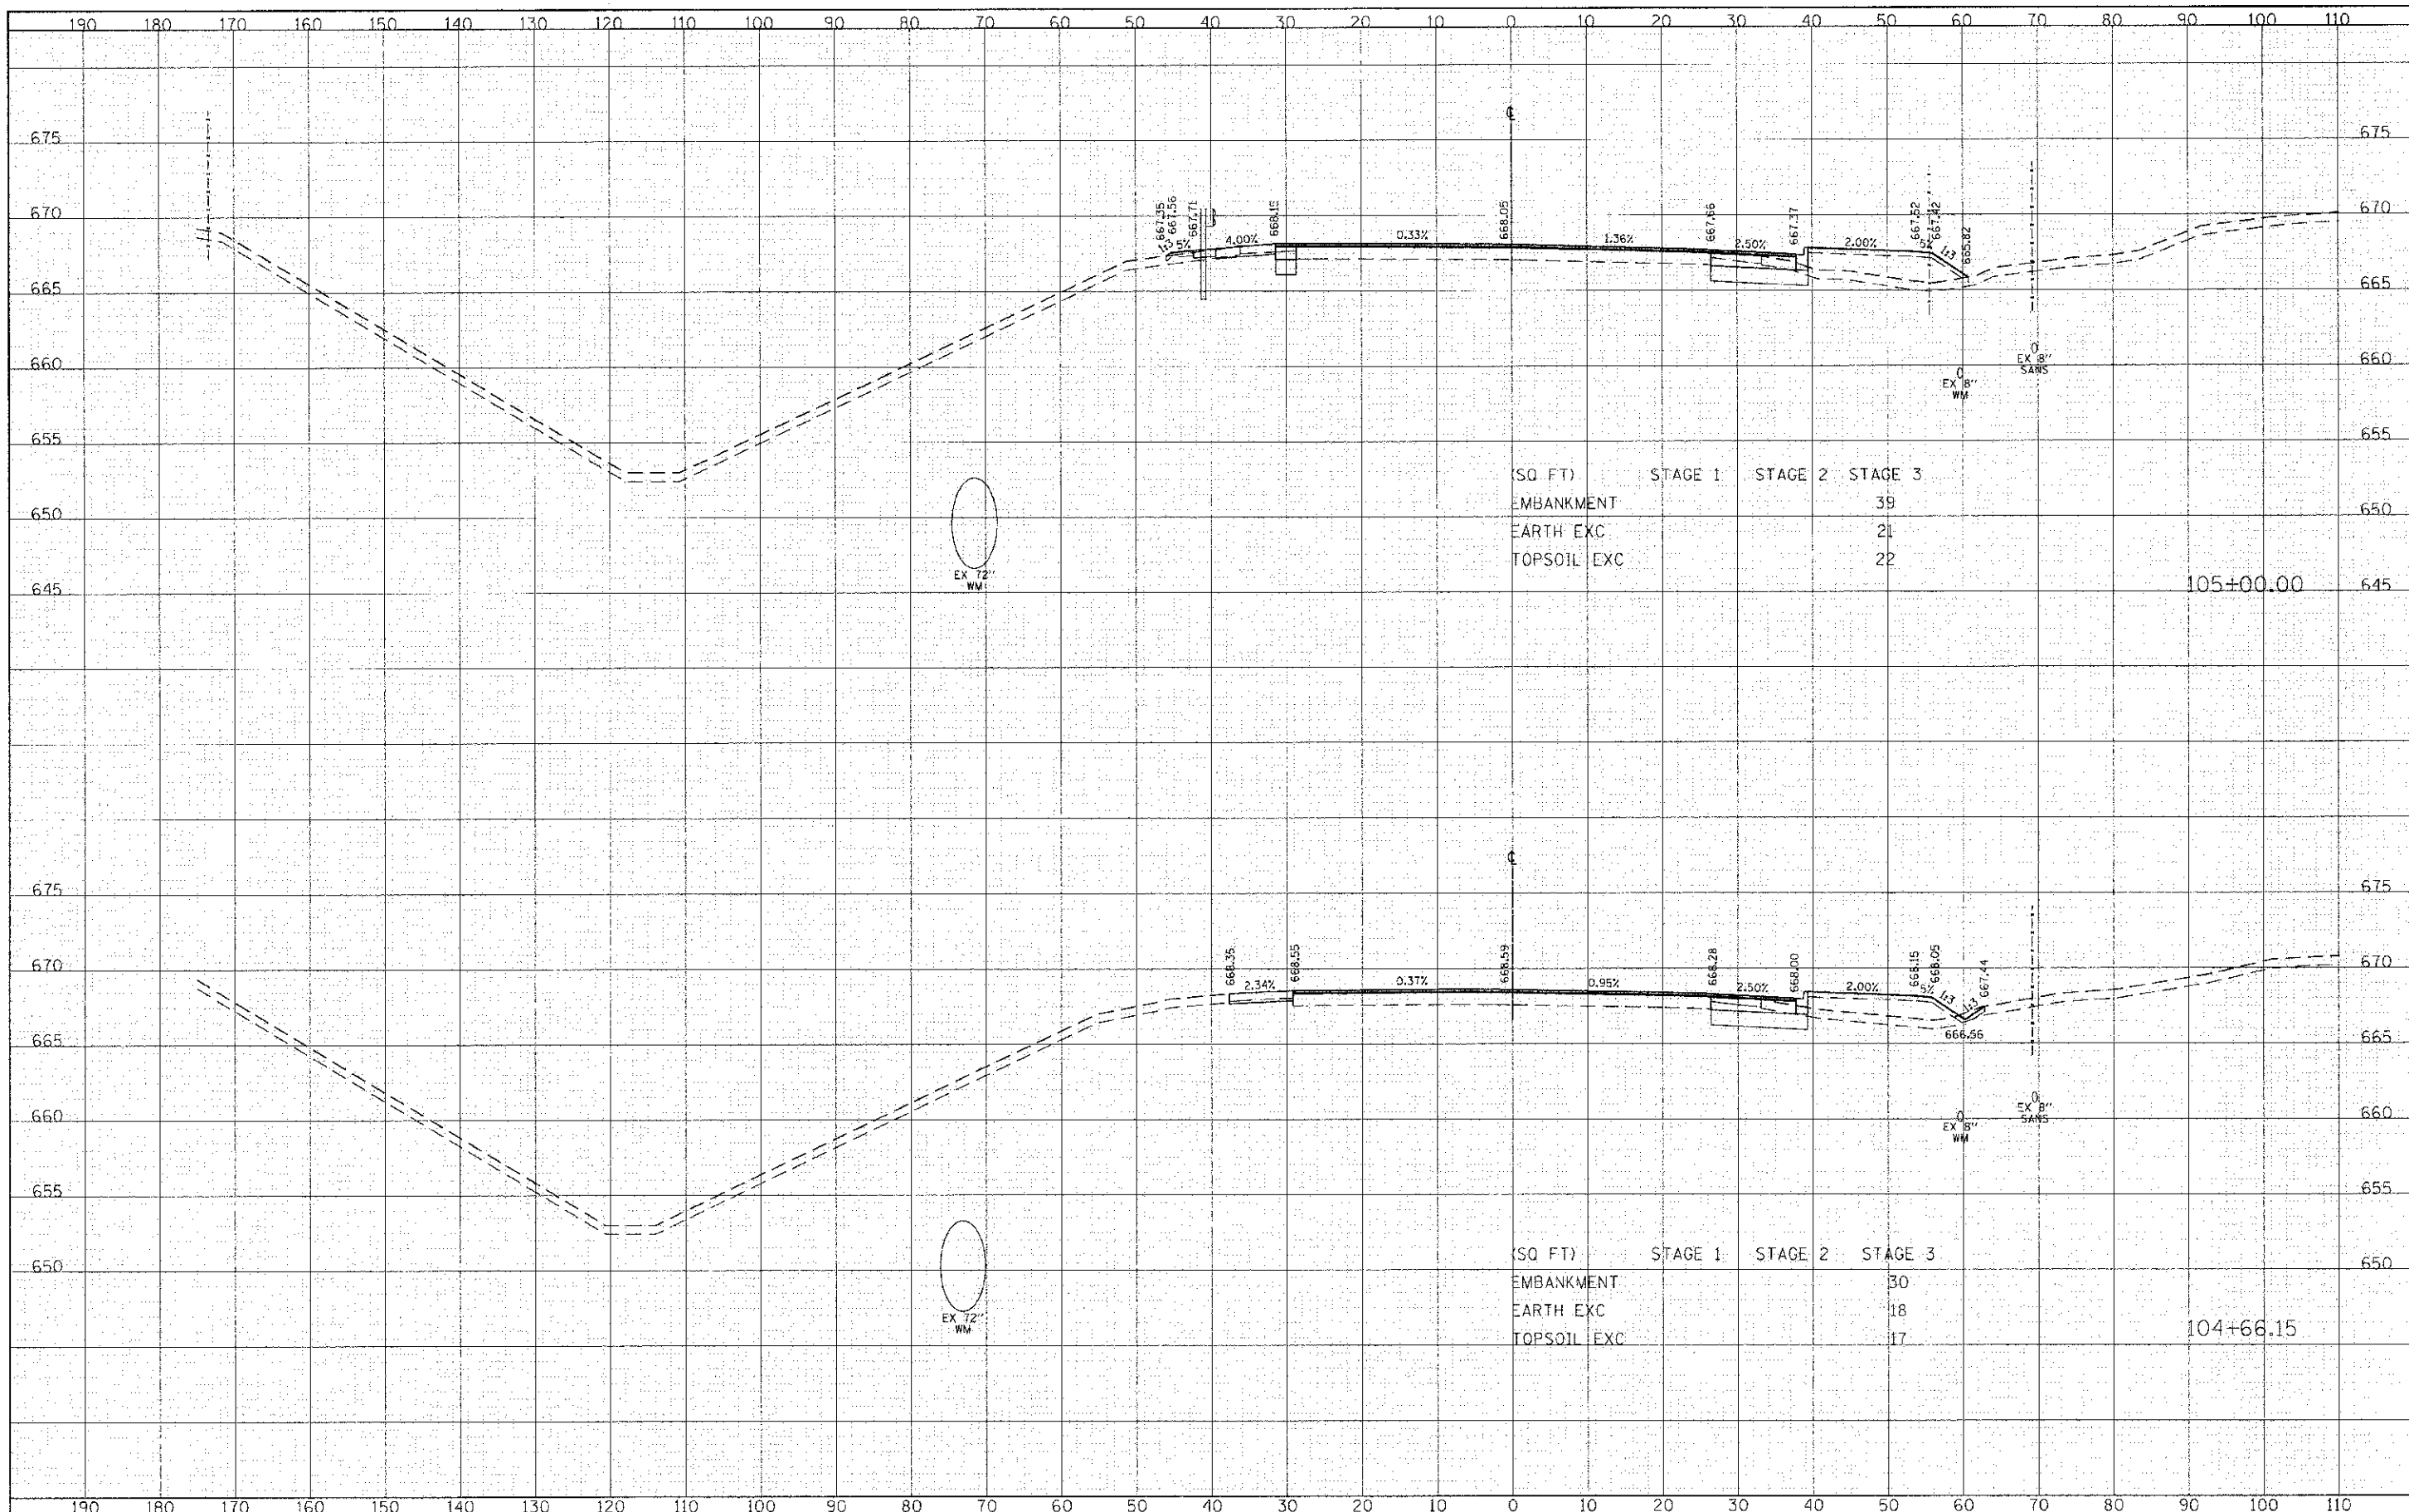

FILE NAME = g:\chrs\000s\road\sheet\DI\0005-S-1-XS-ILb.dwg	USER NAME = tksonell	DESIGNED - YKS	REVISIONS	STATE OF ILLINOIS DEPARTMENT OF TRANSPORTATION	BUTTERFIELD ROAD AT COMMONWEALTH LANE BUTTERFIELD ROAD CROSS SECTIONS	F.A.U. R.I.E. 3545	SECTION 09-00170-00-CH	COUNTY DUPAGE	TOTAL SHEETS 108	SHEET NO. 91		
PLLOT SCALE = 1/2" = 10' / FT.	CHECKED - JMG	DATE 10/22/2012	REVISIONS			SCALE: H 1" = 10' V 1" = 5'	SHEET 91 OF 108 SHEETS	STA. 104+66 TO STA. 105+00	CONTRACT NO. 63742			
PLLOT DATE = 12/21/2012	DATE 10/22/2012	REVISIONS	[ILLINOIS] FED. AID PROJECT									