


BY	DATE

BY	DATE

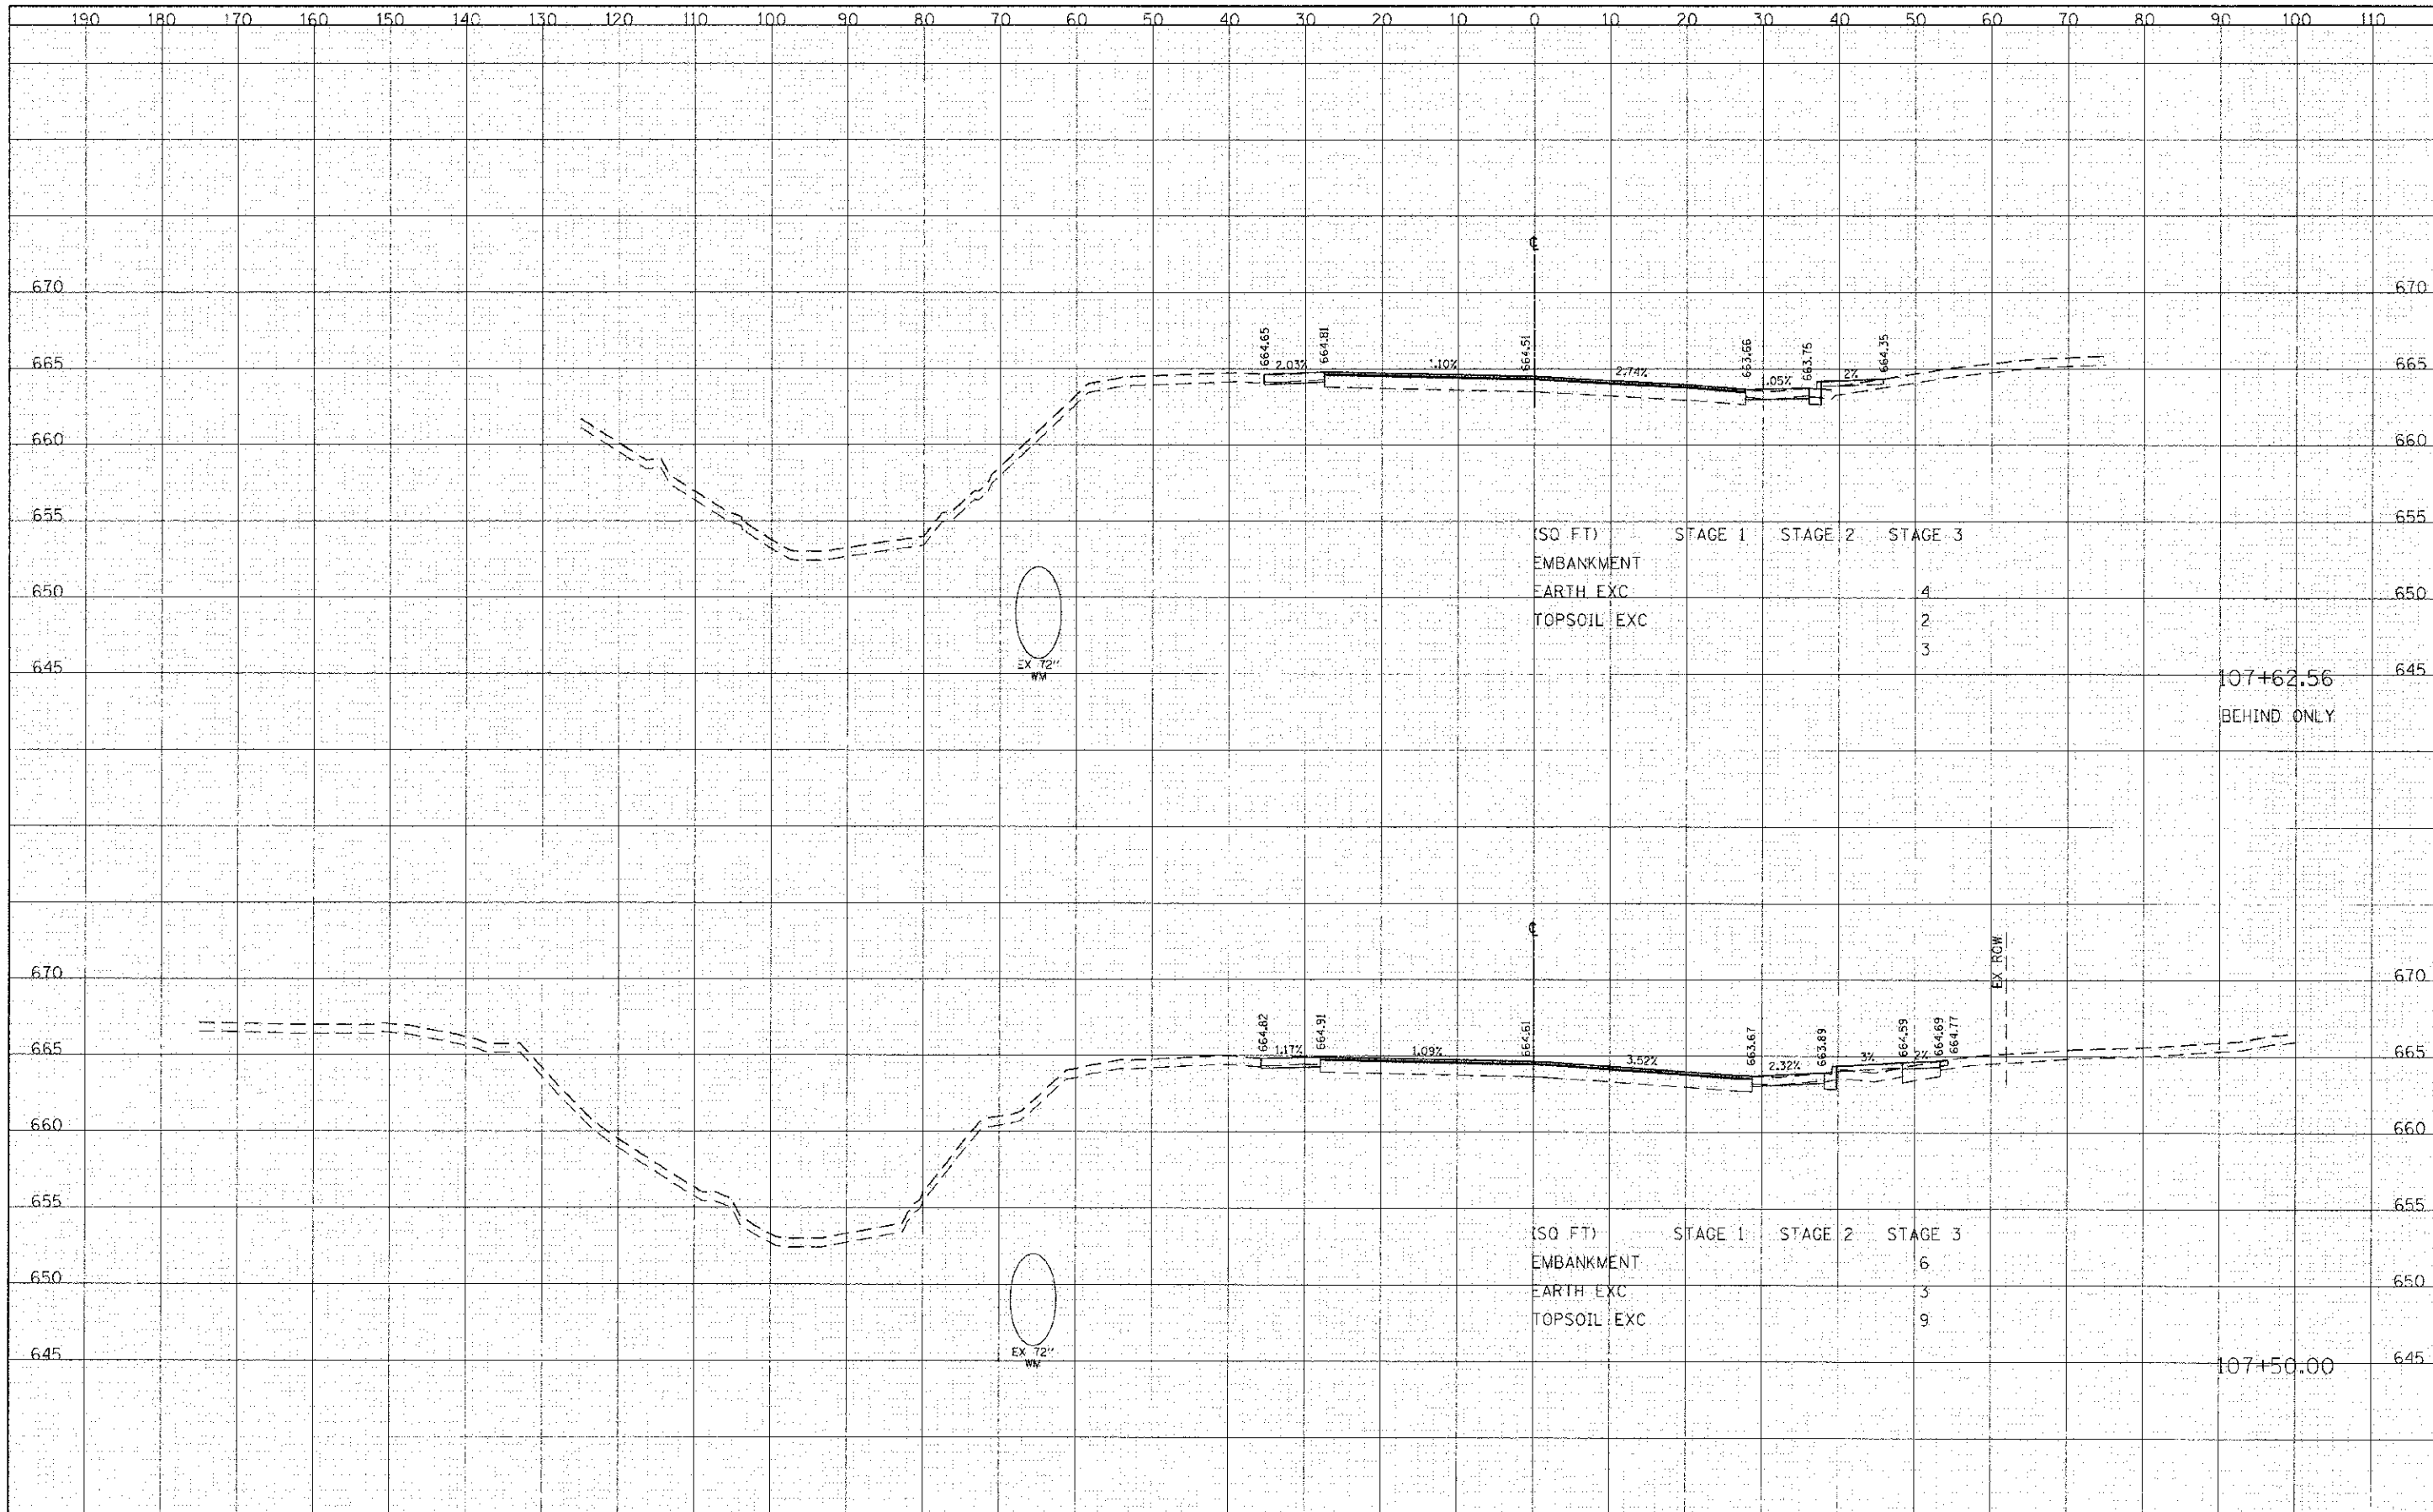

FILE NAME =	USER NAME = tkandell	DESIGNED - TKS	REVISOR -	<b>STATE OF ILLINOIS DEPARTMENT OF TRANSPORTATION</b>	<b>BUTTERFIELD ROAD AT COMMONWEALTH LANE BUTTERFIELD ROAD CROSS SECTIONS</b>	F.A.U. R1E1	SECTION	COUNTY	TOTAL SHEETS	SHEET NO.	
g:\ch28\0008\road\sheet\01X\008-S4T-X5-1L66.dgn	PLOT SCALE = 120.0000' / FT.	DRAWN - TKS	REVISOR -			3545	09 00170-00-CH	DUPAGE	108	94	
PLOT DATE = 10/21/2012	CHECKED - JMG	DATE = 10/22/2012	REVISOR -			CONTRACT NO. 63742					
SCALE: $\frac{1"}{40'}$			SHEET 94 OF 108 SHEETS STA. 107+50 TO STA. 107+63								