


FINAL SURVEY	DATE
SCHEMATIC	
PLOTTED	
NO. 1 BOOK	
AREAS	
AREAS CHECKED	
NO.	

ORIGINAL SURVEY	DATE
SCHEMATIC	
PLOTTED	
NO. 1 BOOK	
AREAS	
AREAS CHECKED	
NO.	

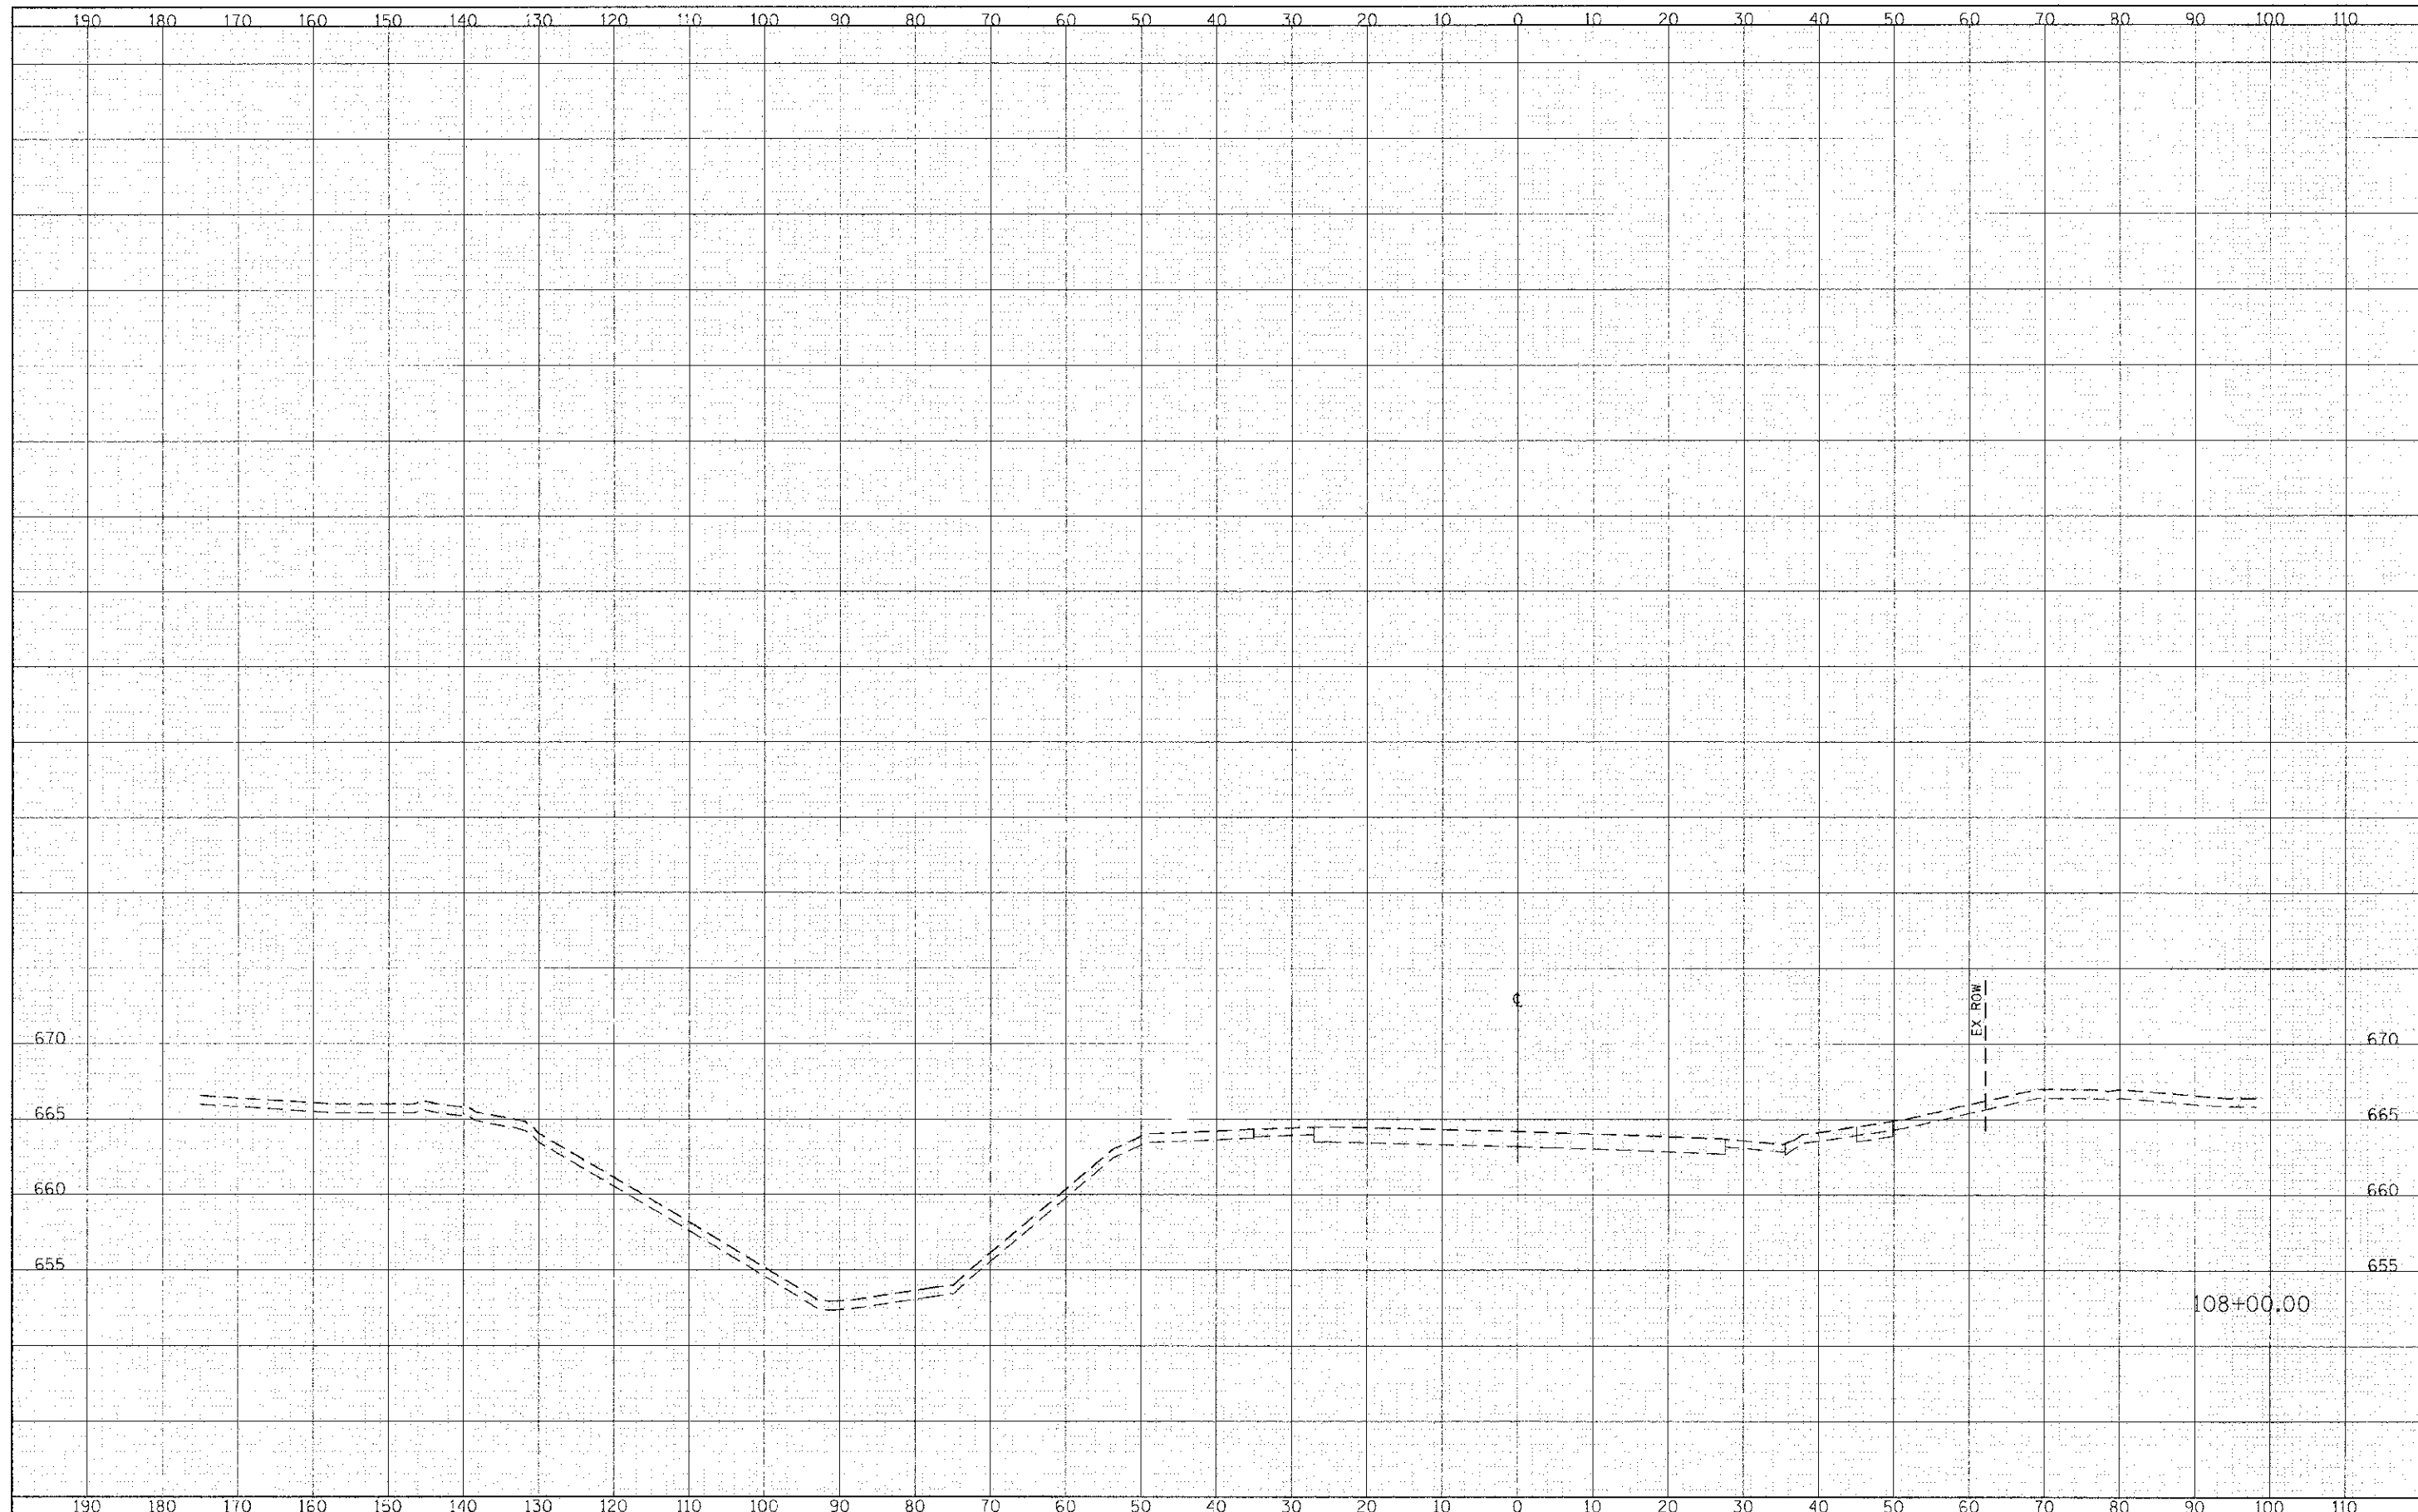

FILE NAME =	USER NAME = aksane.l	DESIGNED - TKS	REVISED -	STATE OF ILLINOIS DEPARTMENT OF TRANSPORTATION	BUTTERFIELD ROAD AT COMMONWEALTH LANE BUTTERFIELD ROAD CROSS SECTIONS	FLAU: RTE. :	SECTION	COUNTY	TOTAL SHEET	
at\CH20\B025\Road\Sheets\108008-SHT-XS-1L56.dwg	PLOT SCALE = 1:20.0000' / FT.	DRAWN - TKS	REVISED -			3545	09-00170-00-CH	DUPAGE	108	95
PLOT DATE = 10/21/2012	DATE 10/22/2012	CHECKED - JMG	REVISED -			CONTRACT NO. 63742				
		DATE 10/22/2012	REVISED -			ILLINOIS FED. AID PROJECT				
				SCALE: H _v 1"=10' / V _h 1"=5'		SHEET 95 OF 108 SHEETS		STA. 108+00 TO STA. 108+00		