


FINAL SURVEY DATE
 SURVEYED BY
 NOTE BOOK NO.
 TEMPL. NO.
 AREAS CHECKED

ORIGIN BY DATE
 SURVEYED BY
 NOTE BOOK NO.
 TEMPL. NO.
 AREAS CHECKED

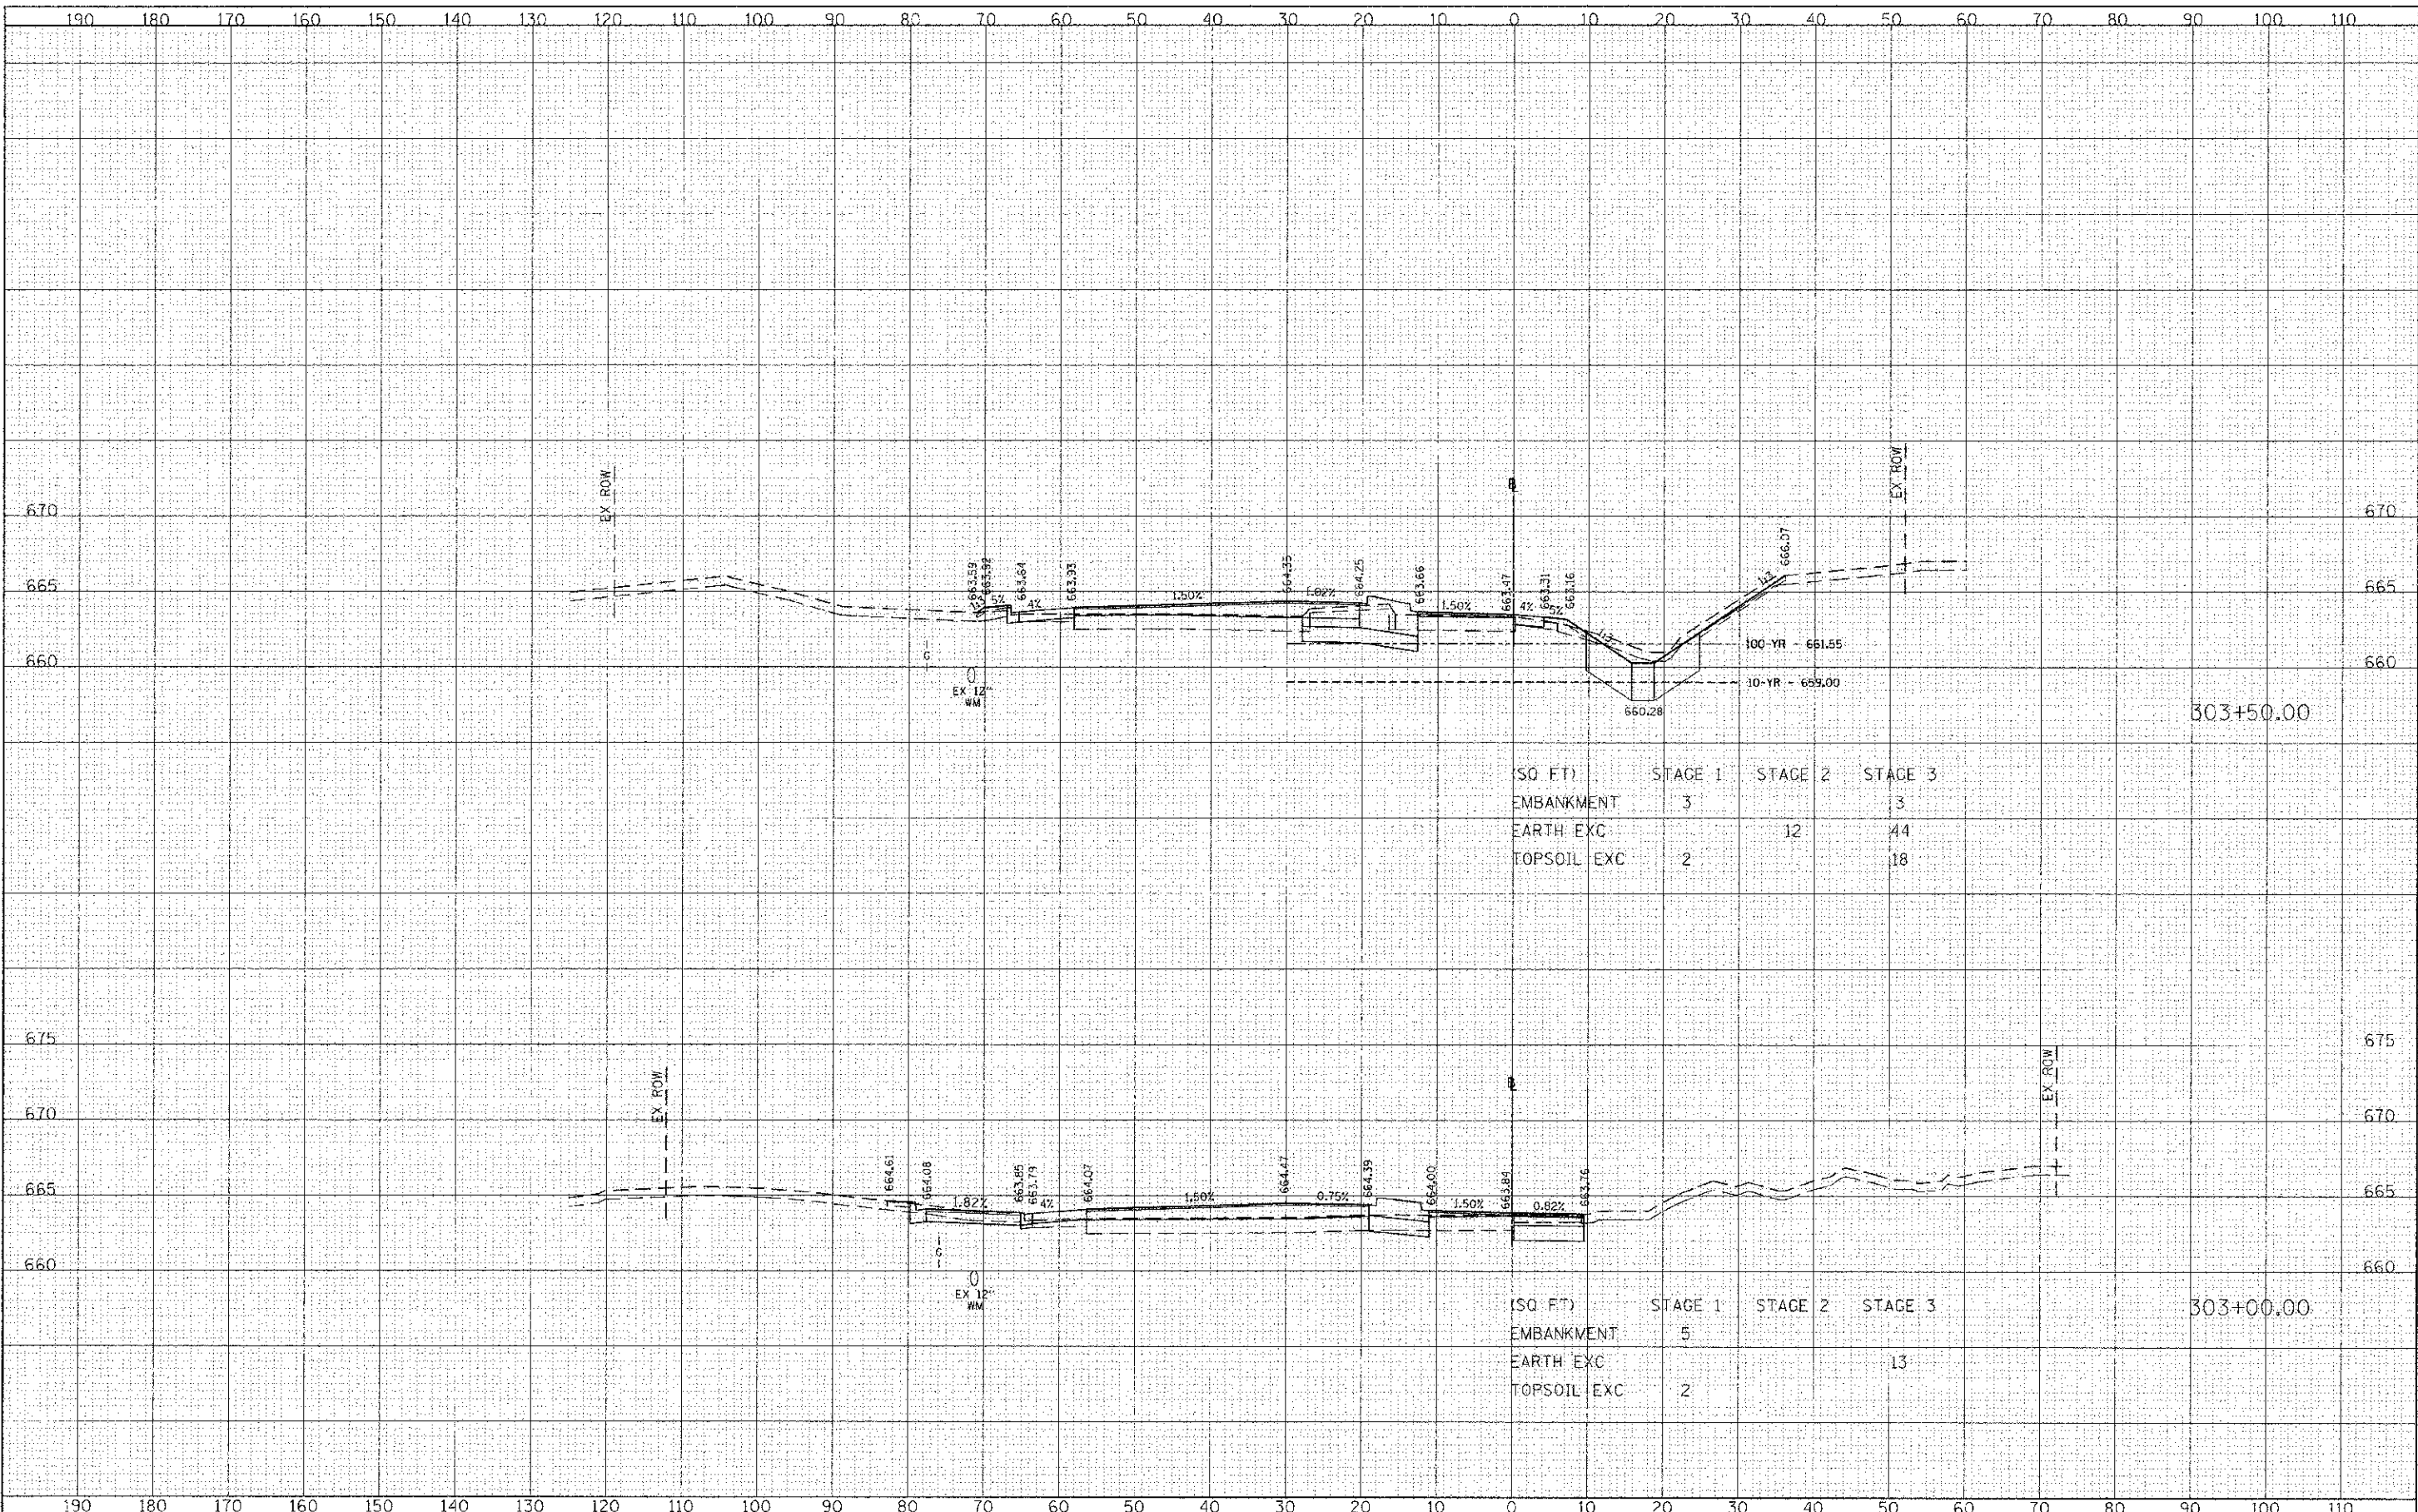

(SQ FT)	STAGE 1	STAGE 2	STAGE 3
EMBANKMENT	3		3
EARTH EXC		12	44
TOPSOIL EXC	2		18

(SQ FT)	STAGE 1	STAGE 2	STAGE 3
EMBANKMENT	5		
EARTH EXC			13
TOPSOIL EXC	2		

FILE NAME -
 G:\Cr08\0808\Road\PHASE 2\Sheets\DTX0208-S-IT

USER NAME = keboroz
 KS-ComS.dgn
 PLOT SCALE = 30.0000' / 1" = 1'
 PLOT DATE = 12/4/2012

DESIGNED - TKS
 DRAWN - TKS
 CHECKED - JMG
 DATE 10/22/2012

REVISED -
 REVISED -
 REVISED -
 REVISED -

**STATE OF ILLINOIS
 DEPARTMENT OF TRANSPORTATION**

**BUTTERFIELD ROAD AT COMMONWEALTH LANE
 COMMONWEALTH LANE CROSS SECTIONS**

SCALE: H 1"=40'
 V 1"=5'
 SHEET 99 OF 108 SHEETS | STA. 303+00 TO STA. 303+50

FAU-RT#	SECTION	COUNTY	TOTAL SHEETS	SHEET NO.
3545	09-00170-00-CH	DUPAGE	108	99
CONTRACT NO. 63742			ILLINOIS FED. AID PROJECT	