


|              |         |
|--------------|---------|
| FINAL SURVEY | DATE    |
| SURVEYED     | BY      |
| PLOTTED      | DATE    |
| NOTE BOOK    | NO.     |
| AREAS        | CREATED |

|                 |         |
|-----------------|---------|
| ORIGINAL SURVEY | DATE    |
| SURVEYED        | BY      |
| PLOTTED         | DATE    |
| NOTE BOOK       | NO.     |
| AREAS           | CREATED |

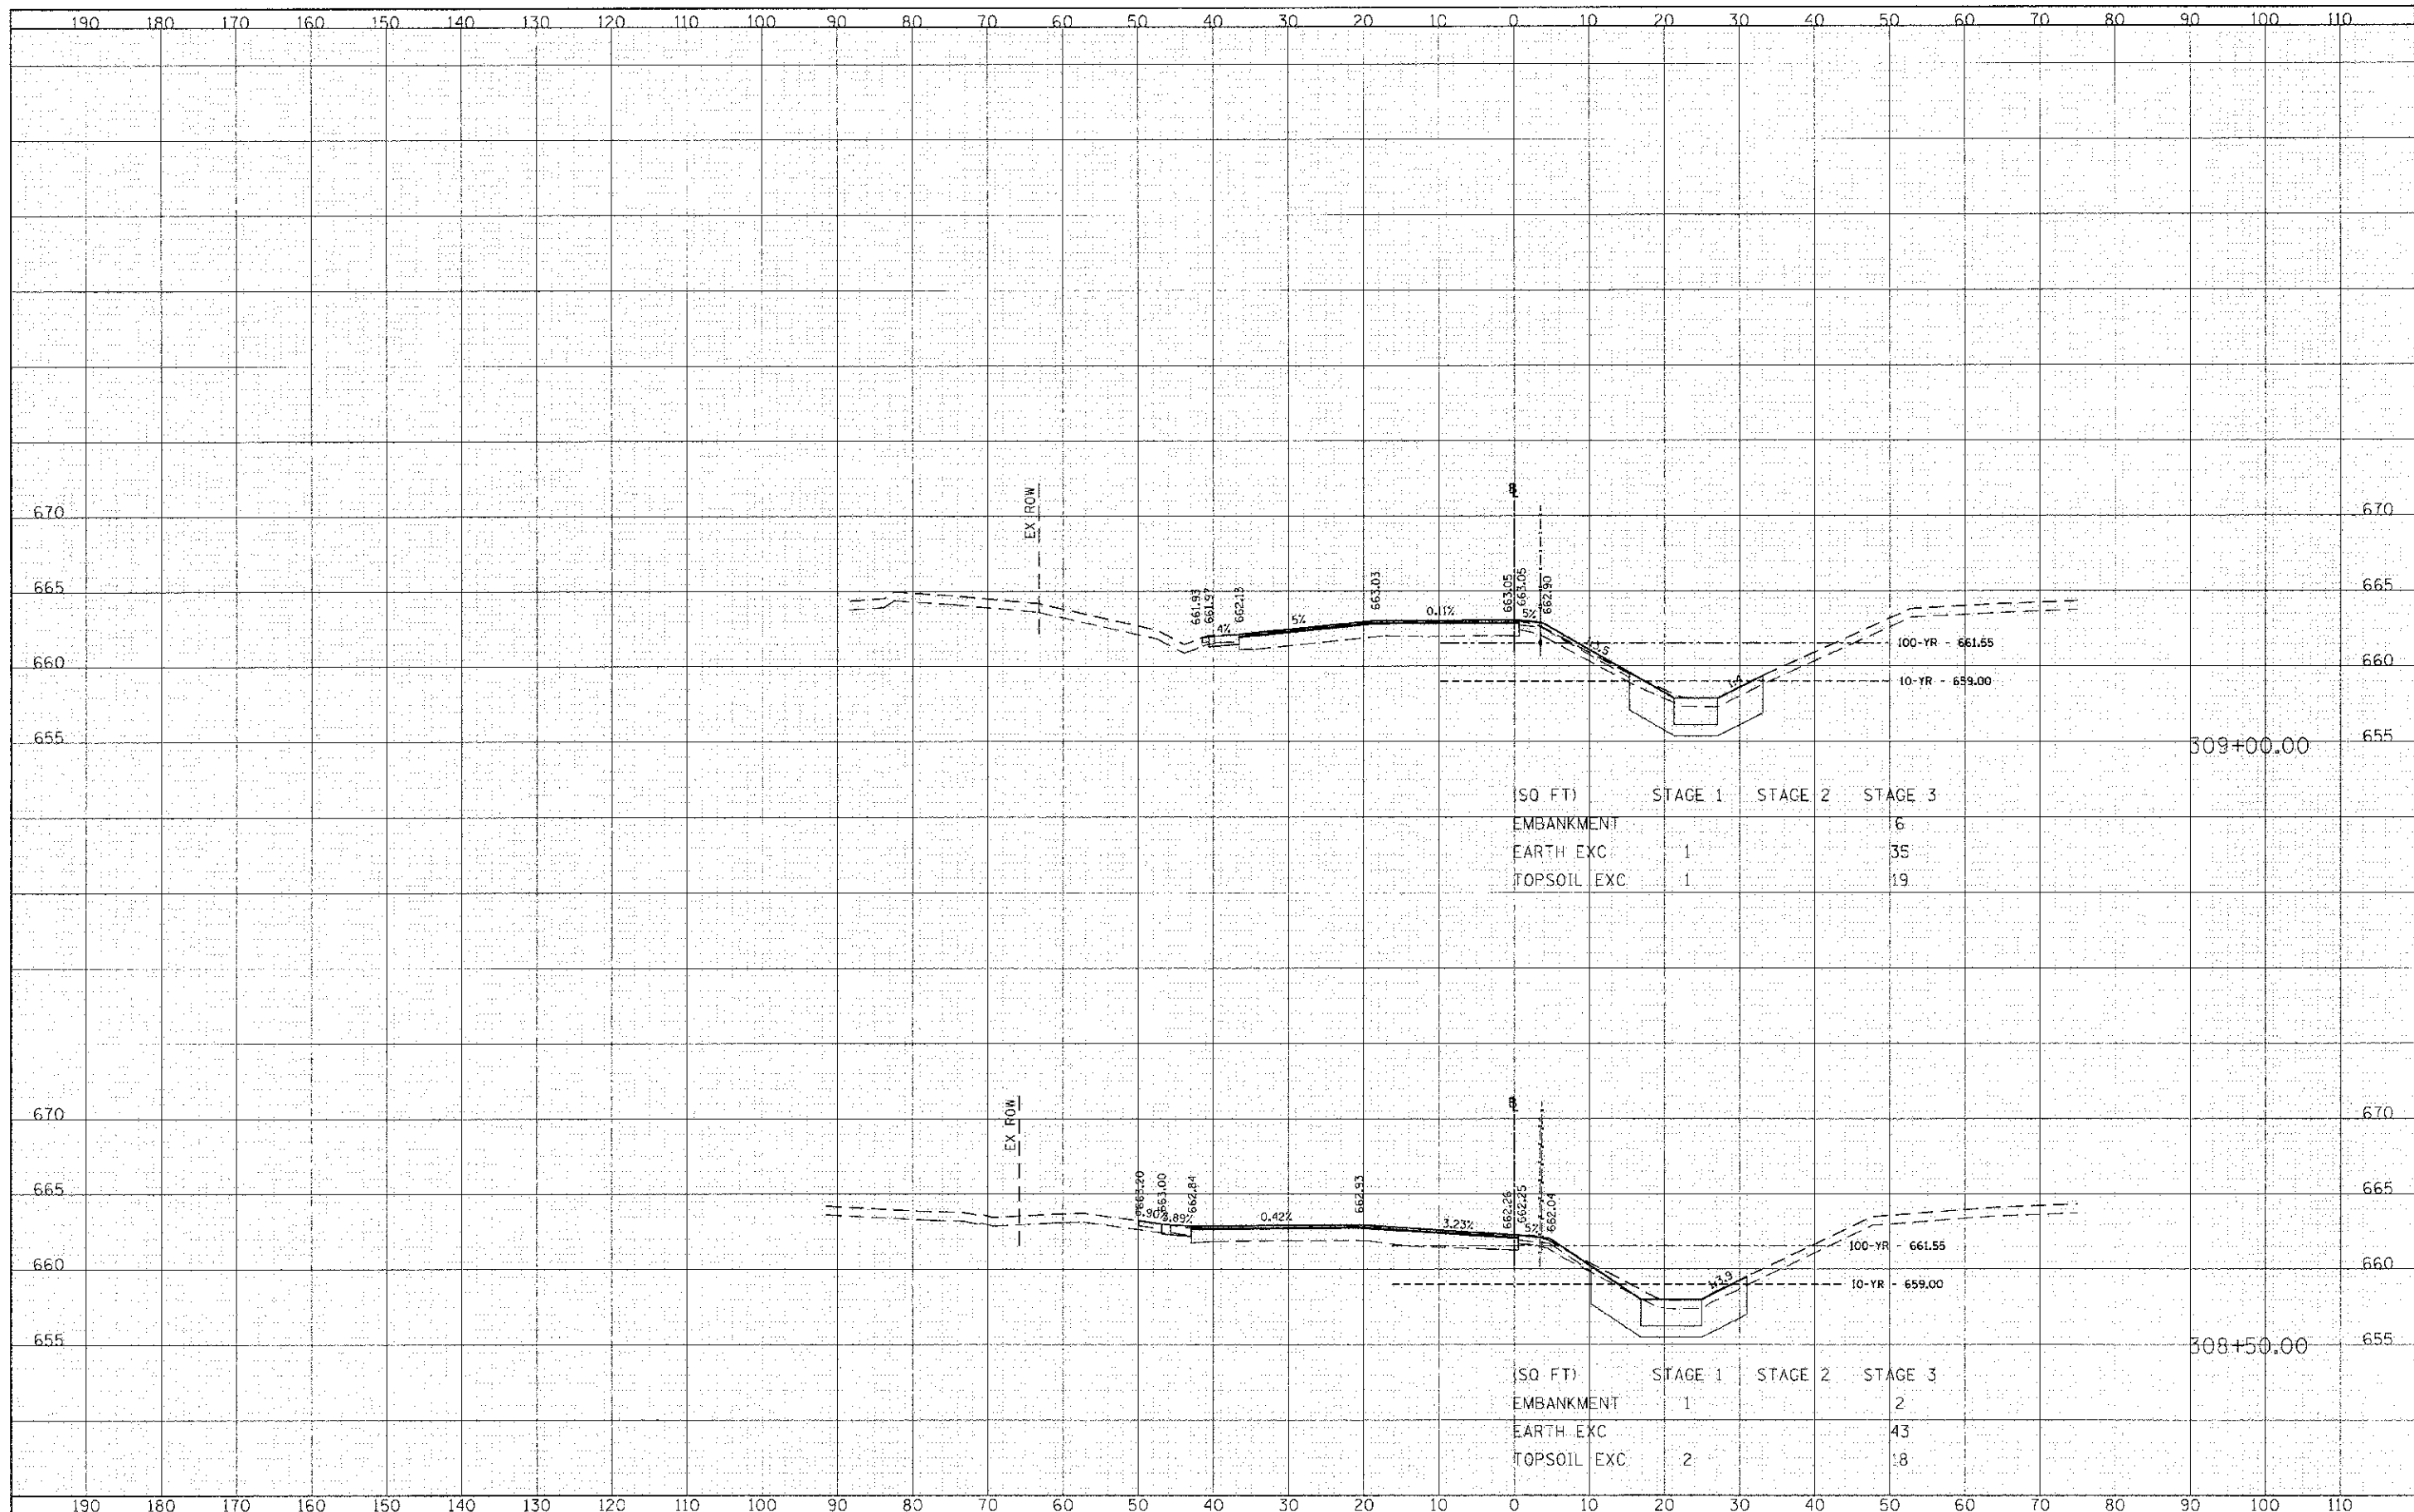

| (SQ FT)     | STAGE 1 | STAGE 2 | STAGE 3 |
|-------------|---------|---------|---------|
| EMBANKMENT  |         |         | 6       |
| EARTH EXC   | 1       |         | 35      |
| TOPSOIL EXC | 1       |         | 19      |

| (SQ FT)     | STAGE 1 | STAGE 2 | STAGE 3 |
|-------------|---------|---------|---------|
| EMBANKMENT  | 1       |         | 2       |
| EARTH EXC   |         |         | 43      |
| TOPSOIL EXC | 2       |         | 18      |

|   |                       |                 |           |
|---|-----------------------|-----------------|-----------|
| FILE NAME =                                     | USER NAME = skeardell | DESIGNED - TKS  | REVISED - |
| g:\ch08\0001\road\sheet\DIW0008-SHT-KS-Cos5.dgn |                       | DRAWN - TKS     | REVISED - |
|   |                       | CHECKED - JMG   | REVISED - |
|   |                       | DATE 10/22/2012 | REVISED - |

**STATE OF ILLINOIS  
DEPARTMENT OF TRANSPORTATION**

|   |  |
|---|--|
| <b>BUTTERFIELD ROAD AT COMMONWEALTH LANE<br/>COMMONWEALTH LANE CROSS SECTIONS</b> |  |
| SCALE: $\frac{1}{2}'' = 10'$<br>$\frac{1}{4}'' = 5'$                              | SHEET 106 OF 108 SHEETS STA. 308+50 TO STA. 309+00 |

|                    |                        |        |                           |               |
|--------------------|------------------------|--------|---------------------------|---------------|
| F.A.U. RTE. 3545   | SECTION 09-00170-00-CH | COUNTY | TOTAL SHEETS 108          | SHEET NO. 106 |
| CONTRACT NO. 63742 |                        |        | ILLINOIS FED. AID PROJECT |               |