


GRAPHIC SCALE



(IN FEET)
1 inch = 30 ft.

N

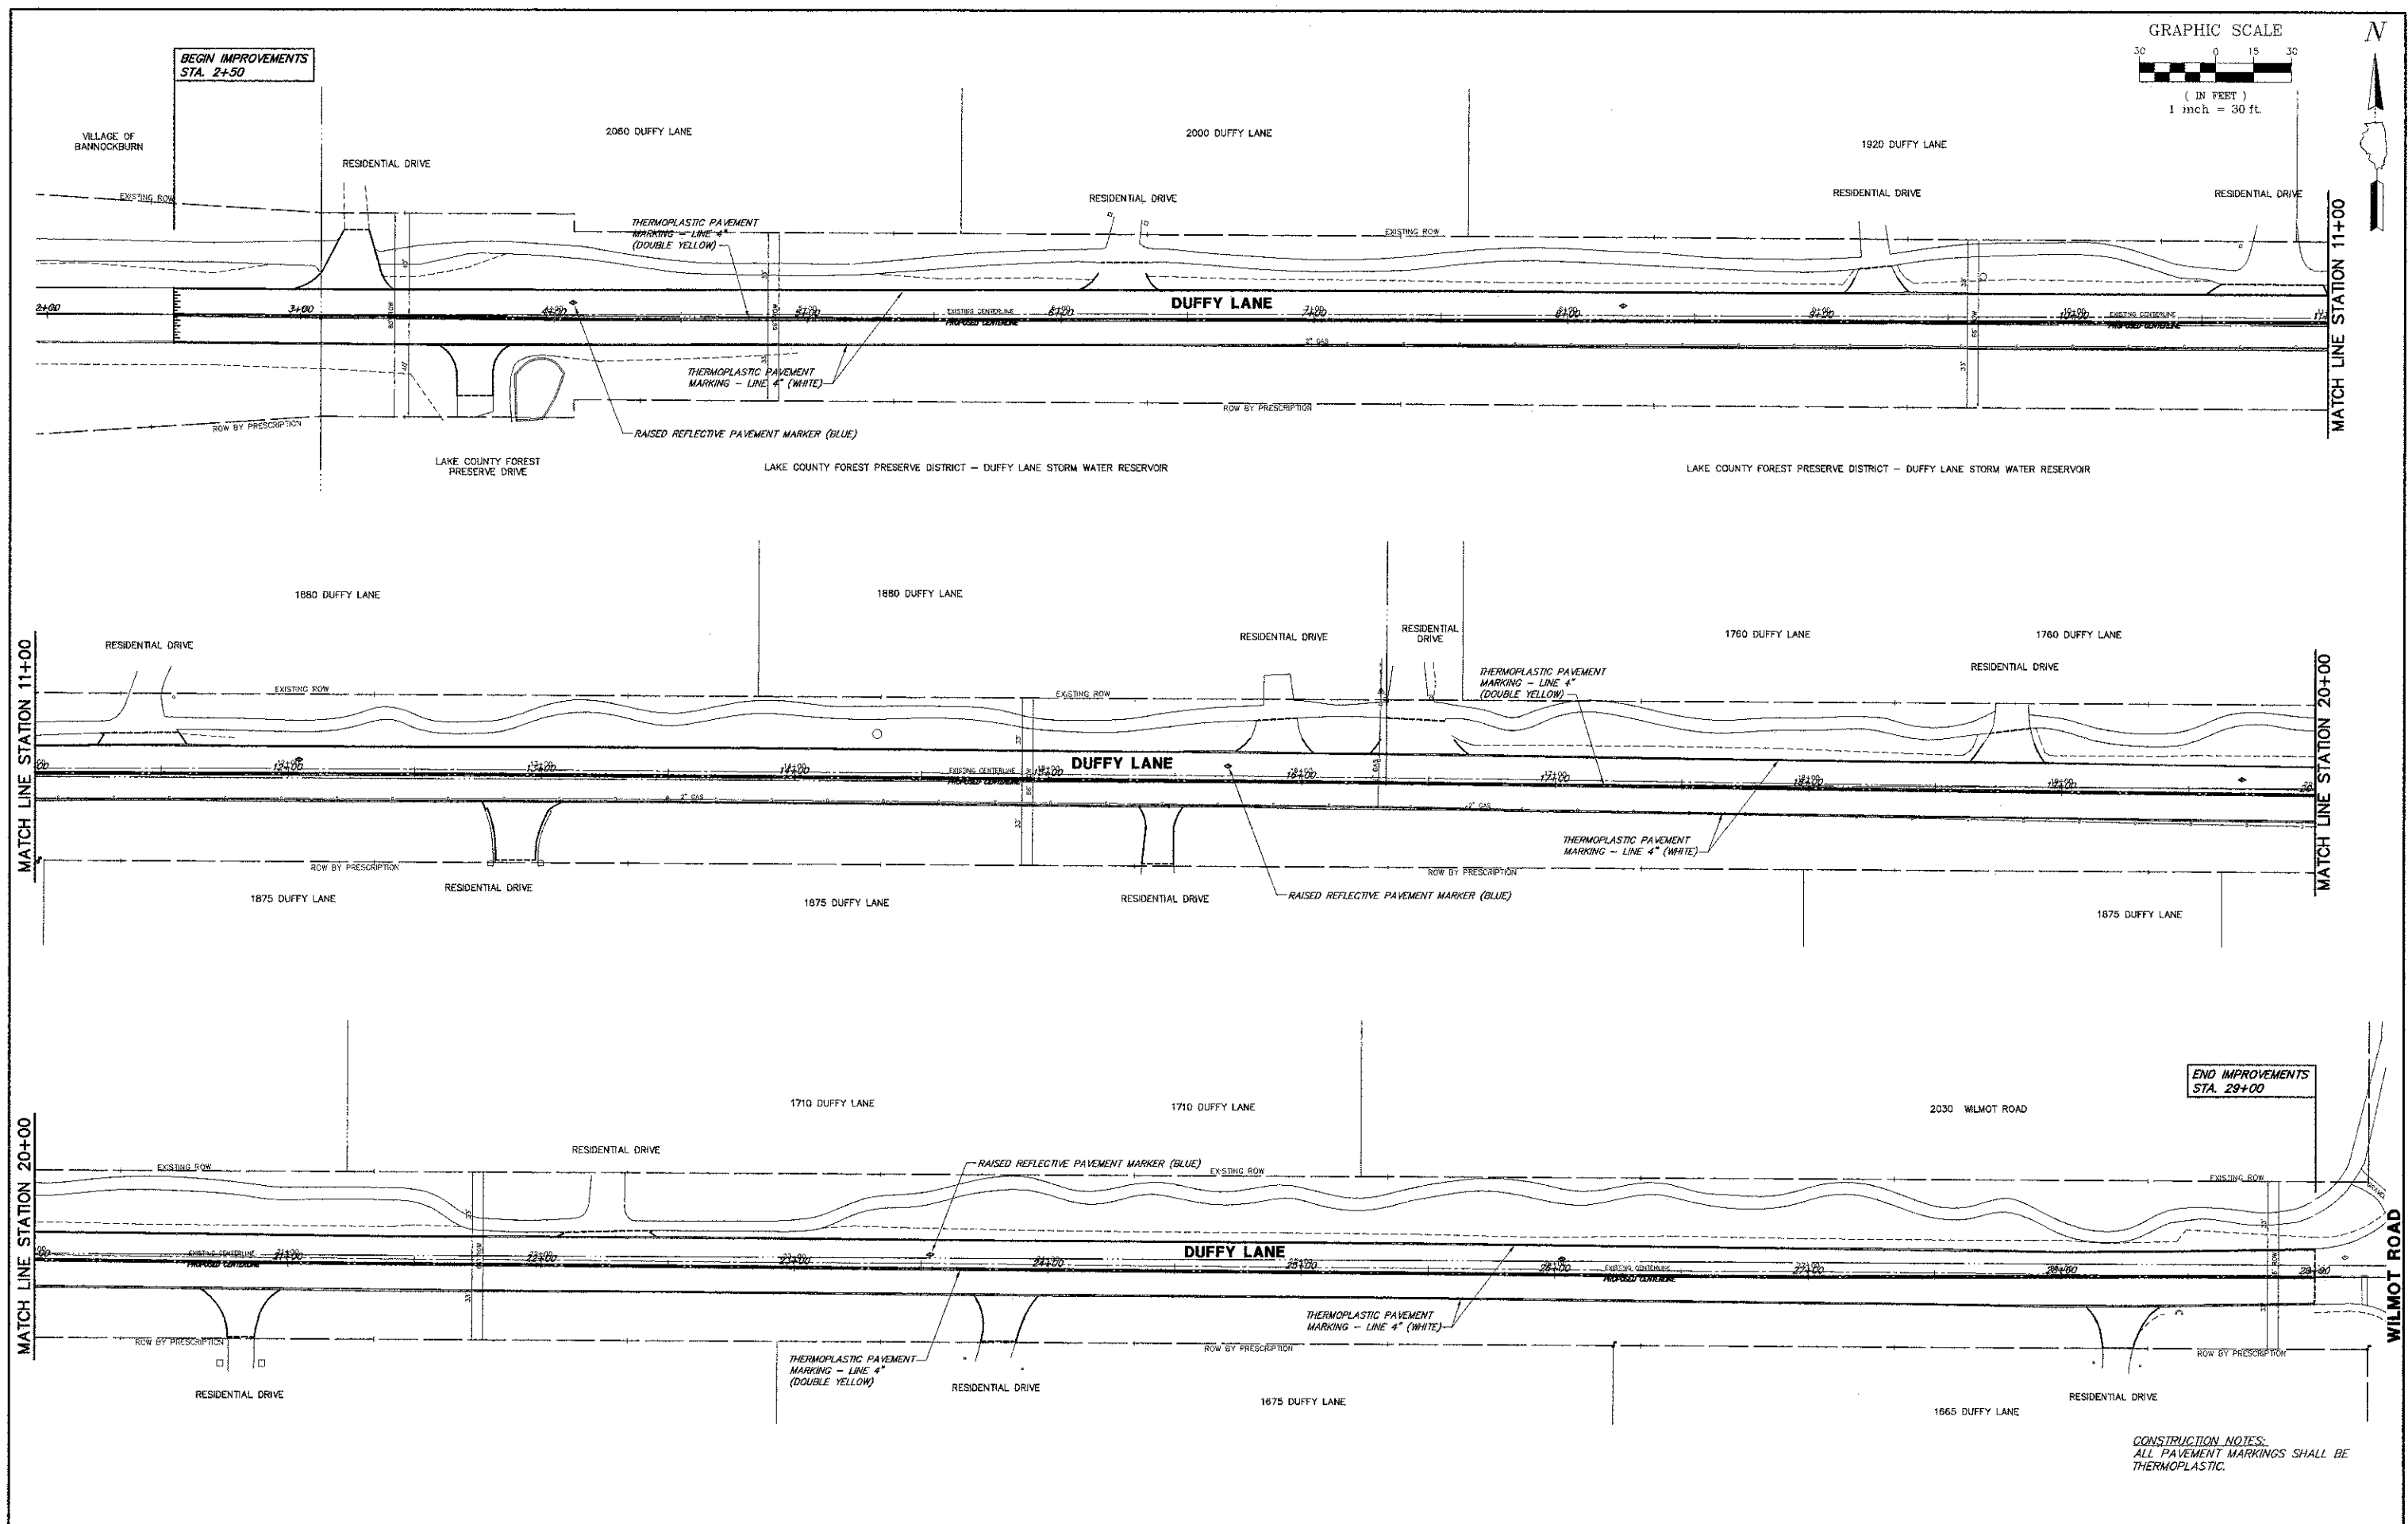

BEGIN IMPROVEMENTS
STA. 2+50

MATCH LINE STATION 11+00

MATCH LINE STATION 11+00

MATCH LINE STATION 20+00

MATCH LINE STATION 20+00

END IMPROVEMENTS
STA. 29+00

WILMOT ROAD

CONSTRUCTION NOTES:
ALL PAVEMENT MARKINGS SHALL BE THERMOPLASTIC.

FILE NAME =
8101-057 PR8.dwg

USER NAME = GW3
PLOT SCALE = 1:1
PLOT DATE = 08.10.2012

DESIGNED - DJG
DRAWN - GW3
CHECKED - DJG
DATE - 08.10.2012

REVISED -
REVISED -
REVISED -
REVISED -

STATE OF ILLINOIS
DEPARTMENT OF TRANSPORTATION

PAVEMENT MARKING PLAN

SCALE: 1"=20' SHEET NO. 14 OF 32 SHEETS STA. 2+50 TO STA. 29+00

F.A. RTE.	SECTION	COUNTY	TOTAL SHEETS	SHEET NO.
1254	12-00013-00-RS	LAKE	32	14
CONTRACT #:			63751	
ILLINOIS FED. AID PROJECT M-4003(095)				