
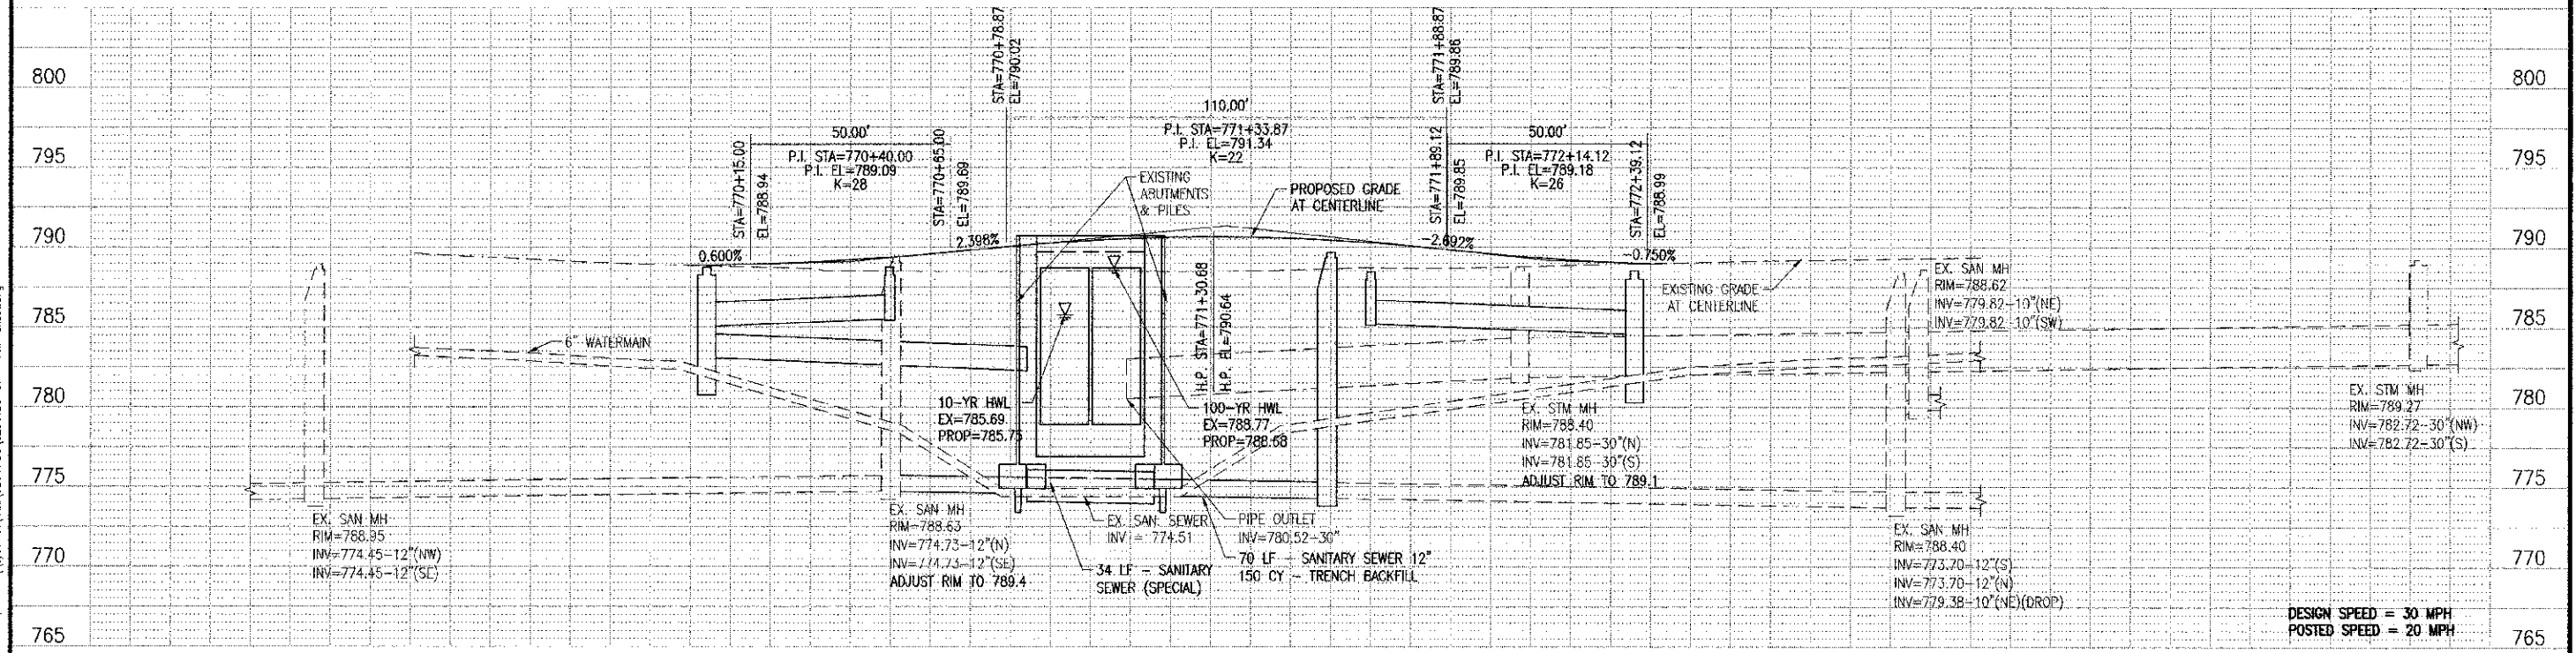


F.A.U. RIE	SECTION	COUNTY	TOTAL SHEETS	SHEET NO.
1170	10-00059-00-BR	COOK	20	7
HANOVER PARK		ILLINOIS	CONTRACT NO. 63754	

METROPOLITAN WATER RECLAMATION DISTRICT

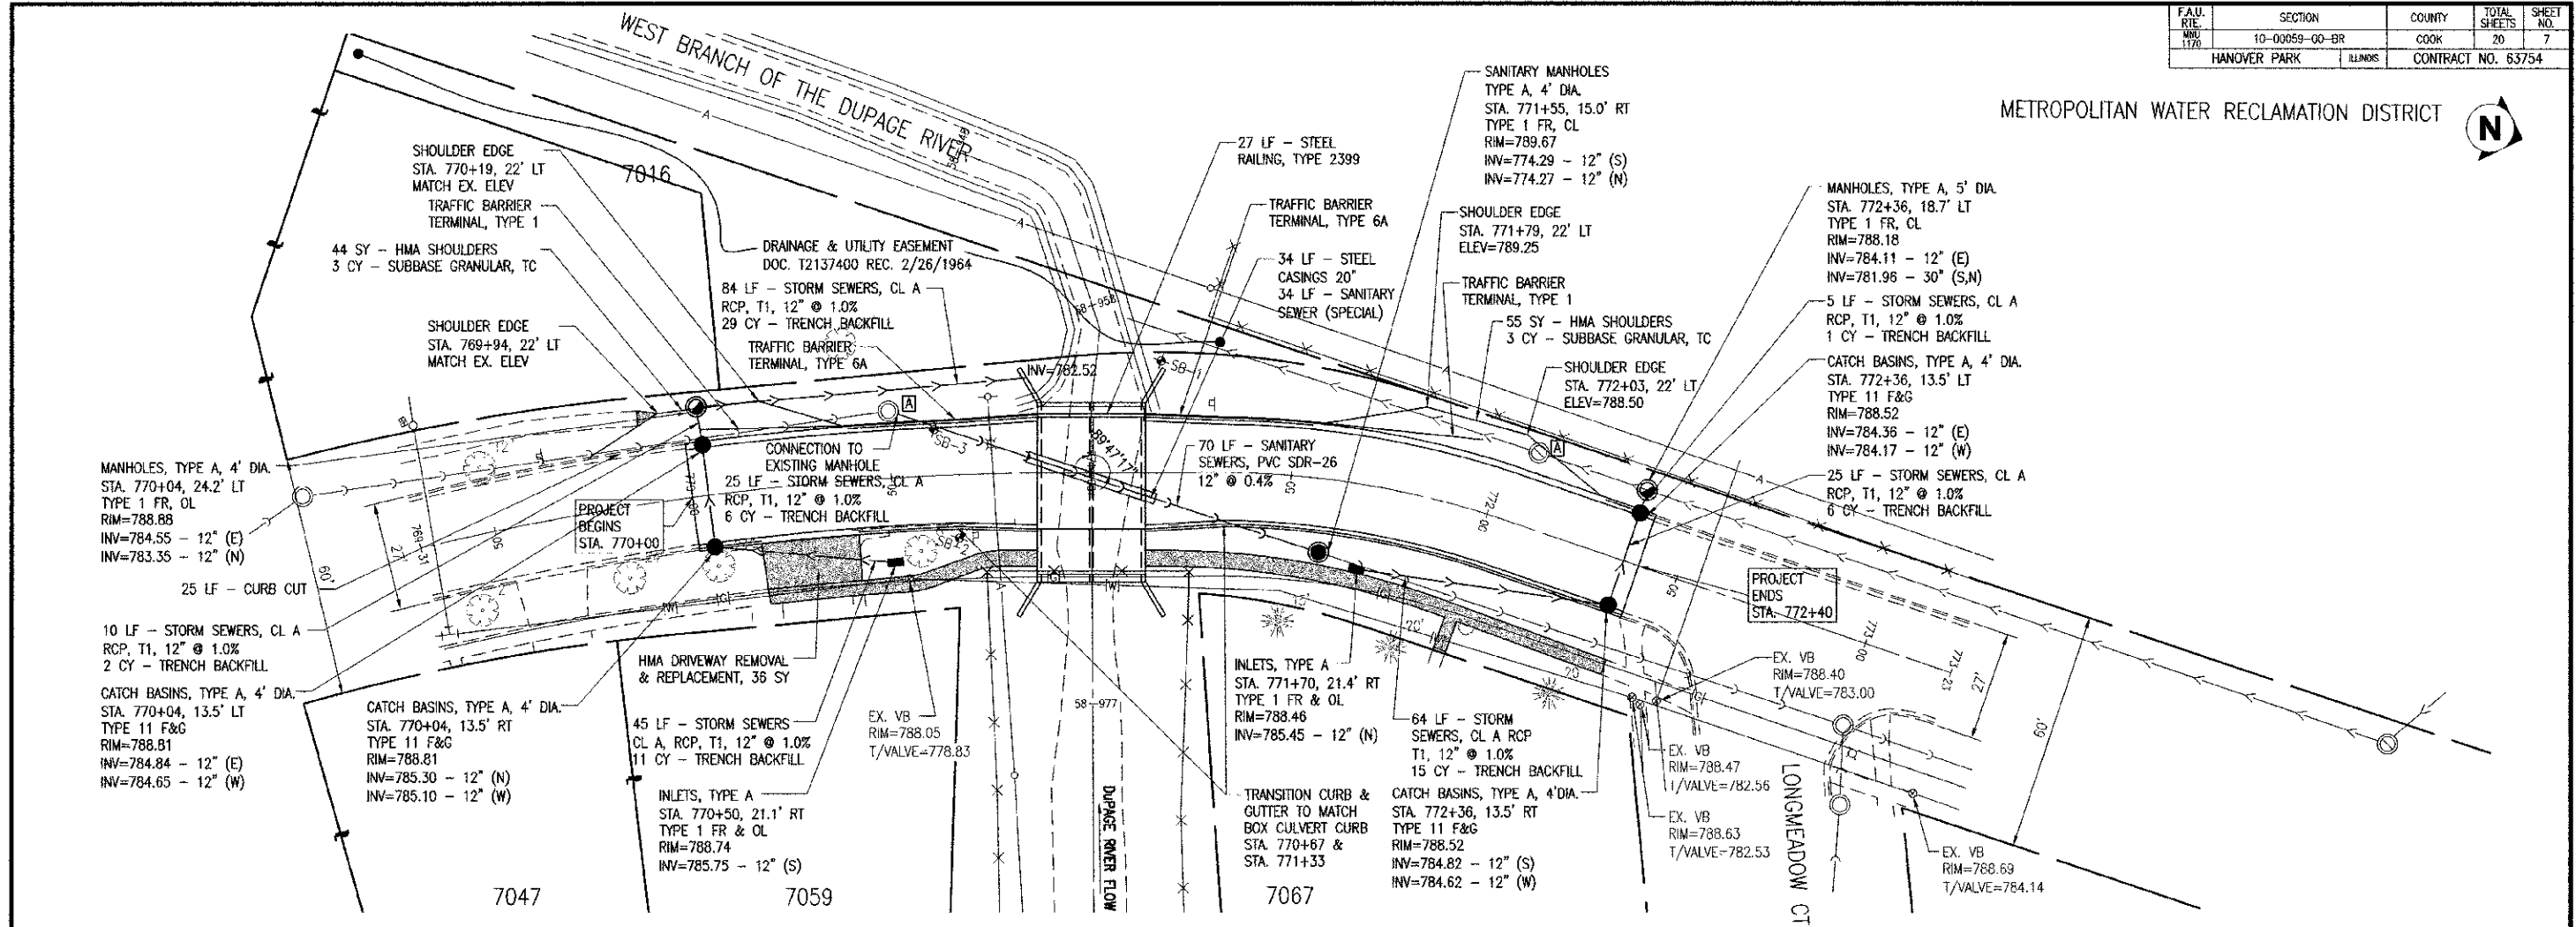

DATE	BY	DESCRIPTION
10-22-12	JR	REVISED PLANS PER COMMENTS FROM IDOT, HANOVER PARK, & NORTH COOK SWCD.
11-08-12	JR	REVISED PLANS PER COMMENTS FROM IDOT DATED 11-02-12.

DATE	BY	DESCRIPTION

PLOTTED BY:	AMR
CHECKED BY:	JR
DRAWN BY:	AMR
CHECKED BY:	JR
APPROVED BY:	DVM

pma Pavia-Marting & Co.
910 W. Lake St.
Roselle, IL 60172
630-529-8000 Fax: 630-894-4310
Illinois Professional Registration #184602378

LONGMEADOW LANE BOX CULVERT REPLACEMENT
HANOVER PARK, IL
PLAN & PROFILE

SCALE:	H:1"=20', V:1"=5'
DATE:	6/6/2012
JOB NO.:	02841.DS
SHEET:	7 OF 20

Nov 08, 2012 - 4:21 pm \\systemx\cad\02841.DS\02841.DS-07 - PIP Sheet.dwg