


| | | | | |
|-----------------------|---------------------------|----------------|-----------------------|--------------------|
| FA RIE NO. 1170 | SECTION 10-00059-00-BR | COUNTY COOK | TOTAL SHEETS 20 | SHEET NO. 18 |
| HANOVER PARK | | ELINDS | CONTRACT NO. 63754 | |

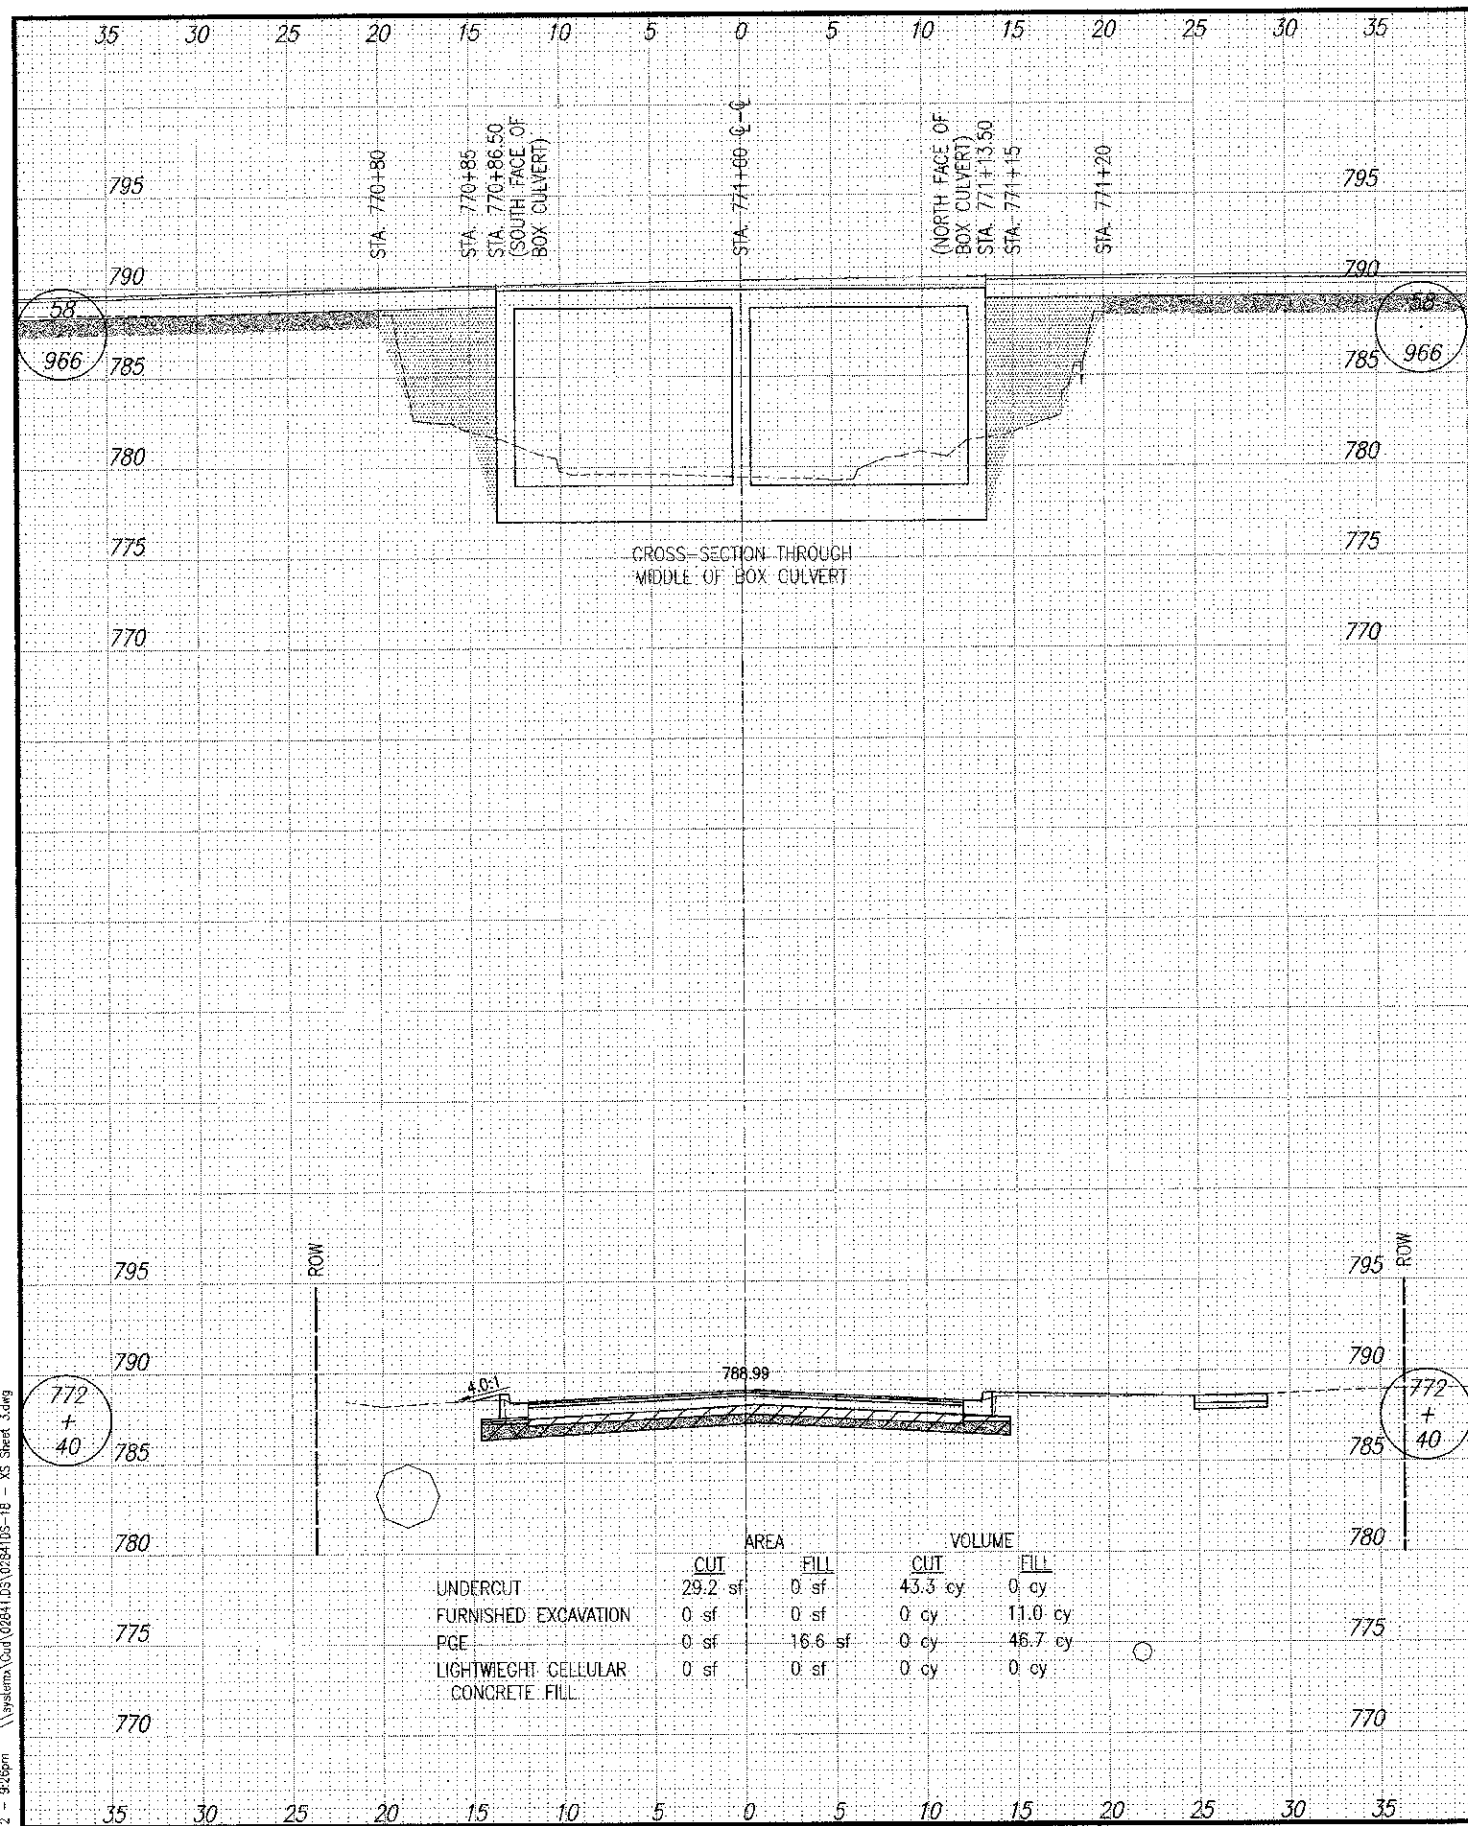

| | AREA | | VOLUME | |
|------------------------------------|---------|---------|---------|---------|
| | CUT | FILL | CUT | FILL |
| UNDERCUT | 29.2 sf | 0 sf | 43.3 cy | 0 cy |
| FURNISHED EXCAVATION | 0 sf | 0 sf | 0 cy | 11.0 cy |
| PGE | 0 sf | 16.6 sf | 0 cy | 46.7 cy |
| LIGHTWEIGHT CELLULAR CONCRETE FILL | 0 sf | 0 sf | 0 cy | 0 cy |

MATERIAL LEGEND:

| | | |
|--|--|-----------------------|
| UNDERCUT (PAID FOR AS REMOVAL AND DISPOSAL OF UNSUITABLE MATERIAL) | | (NO SHRINKAGE FACTOR) |
| FURNISHED EXCAVATION | | (NO SHRINKAGE FACTOR) |
| PUROLS GRANULAR EMBANKMENT (SPECIAL) (PGE) | | (NO SHRINKAGE FACTOR) |
| LIGHTWEIGHT CELLULAR CONCRETE FILL | | |

Nov 08, 2012 - 9:26pm \\systema\cud\02844.DS\02844105-18 - MS Sheet 3.dwg

| DATE | BY | DESCRIPTION | DATE | BY | DESCRIPTION |
|----------|----|--|------|----|-------------|
| 10-22-12 | JR | REVISED PLANS PER COMMENTS FROM IDOT, HANOVER PARK, & NORTH COOK SWCD. | | | |
| 11-08-12 | JR | REVISED PLANS PER COMMENTS FROM IDOT DATED 11-02-12. | | | |

| | |
|--------------|-----|
| PLOTTED BY: | AMT |
| CHECKED BY: | JR |
| DRAWN BY: | AMT |
| CHECKED BY: | JR |
| APPROVED BY: | DVM |

pmo Pavia-Marting & Co.
910 W. Lake St.
Roselle, IL 60172
630-529-8000 Fax: 630-894-4910
Professional Registration # 04000276

TITLE: LONGMEADOW LANE BOX CULVERT REPLACEMENT
CROSS SECTIONS
STA. 772+40

| |
|-----------------------|
| SCALE: 1"=5'H, 1"=5'V |
| DATE: 8/6/2012 |
| JOB NO: 02841.DS |
| SHEET 18 OF 20 |