


Drawing No: W:\Projects\1251162 - Maple Ave Reconstruction\Maintenance of Traffic.dwg Nov 16, 2012 - 9:32am

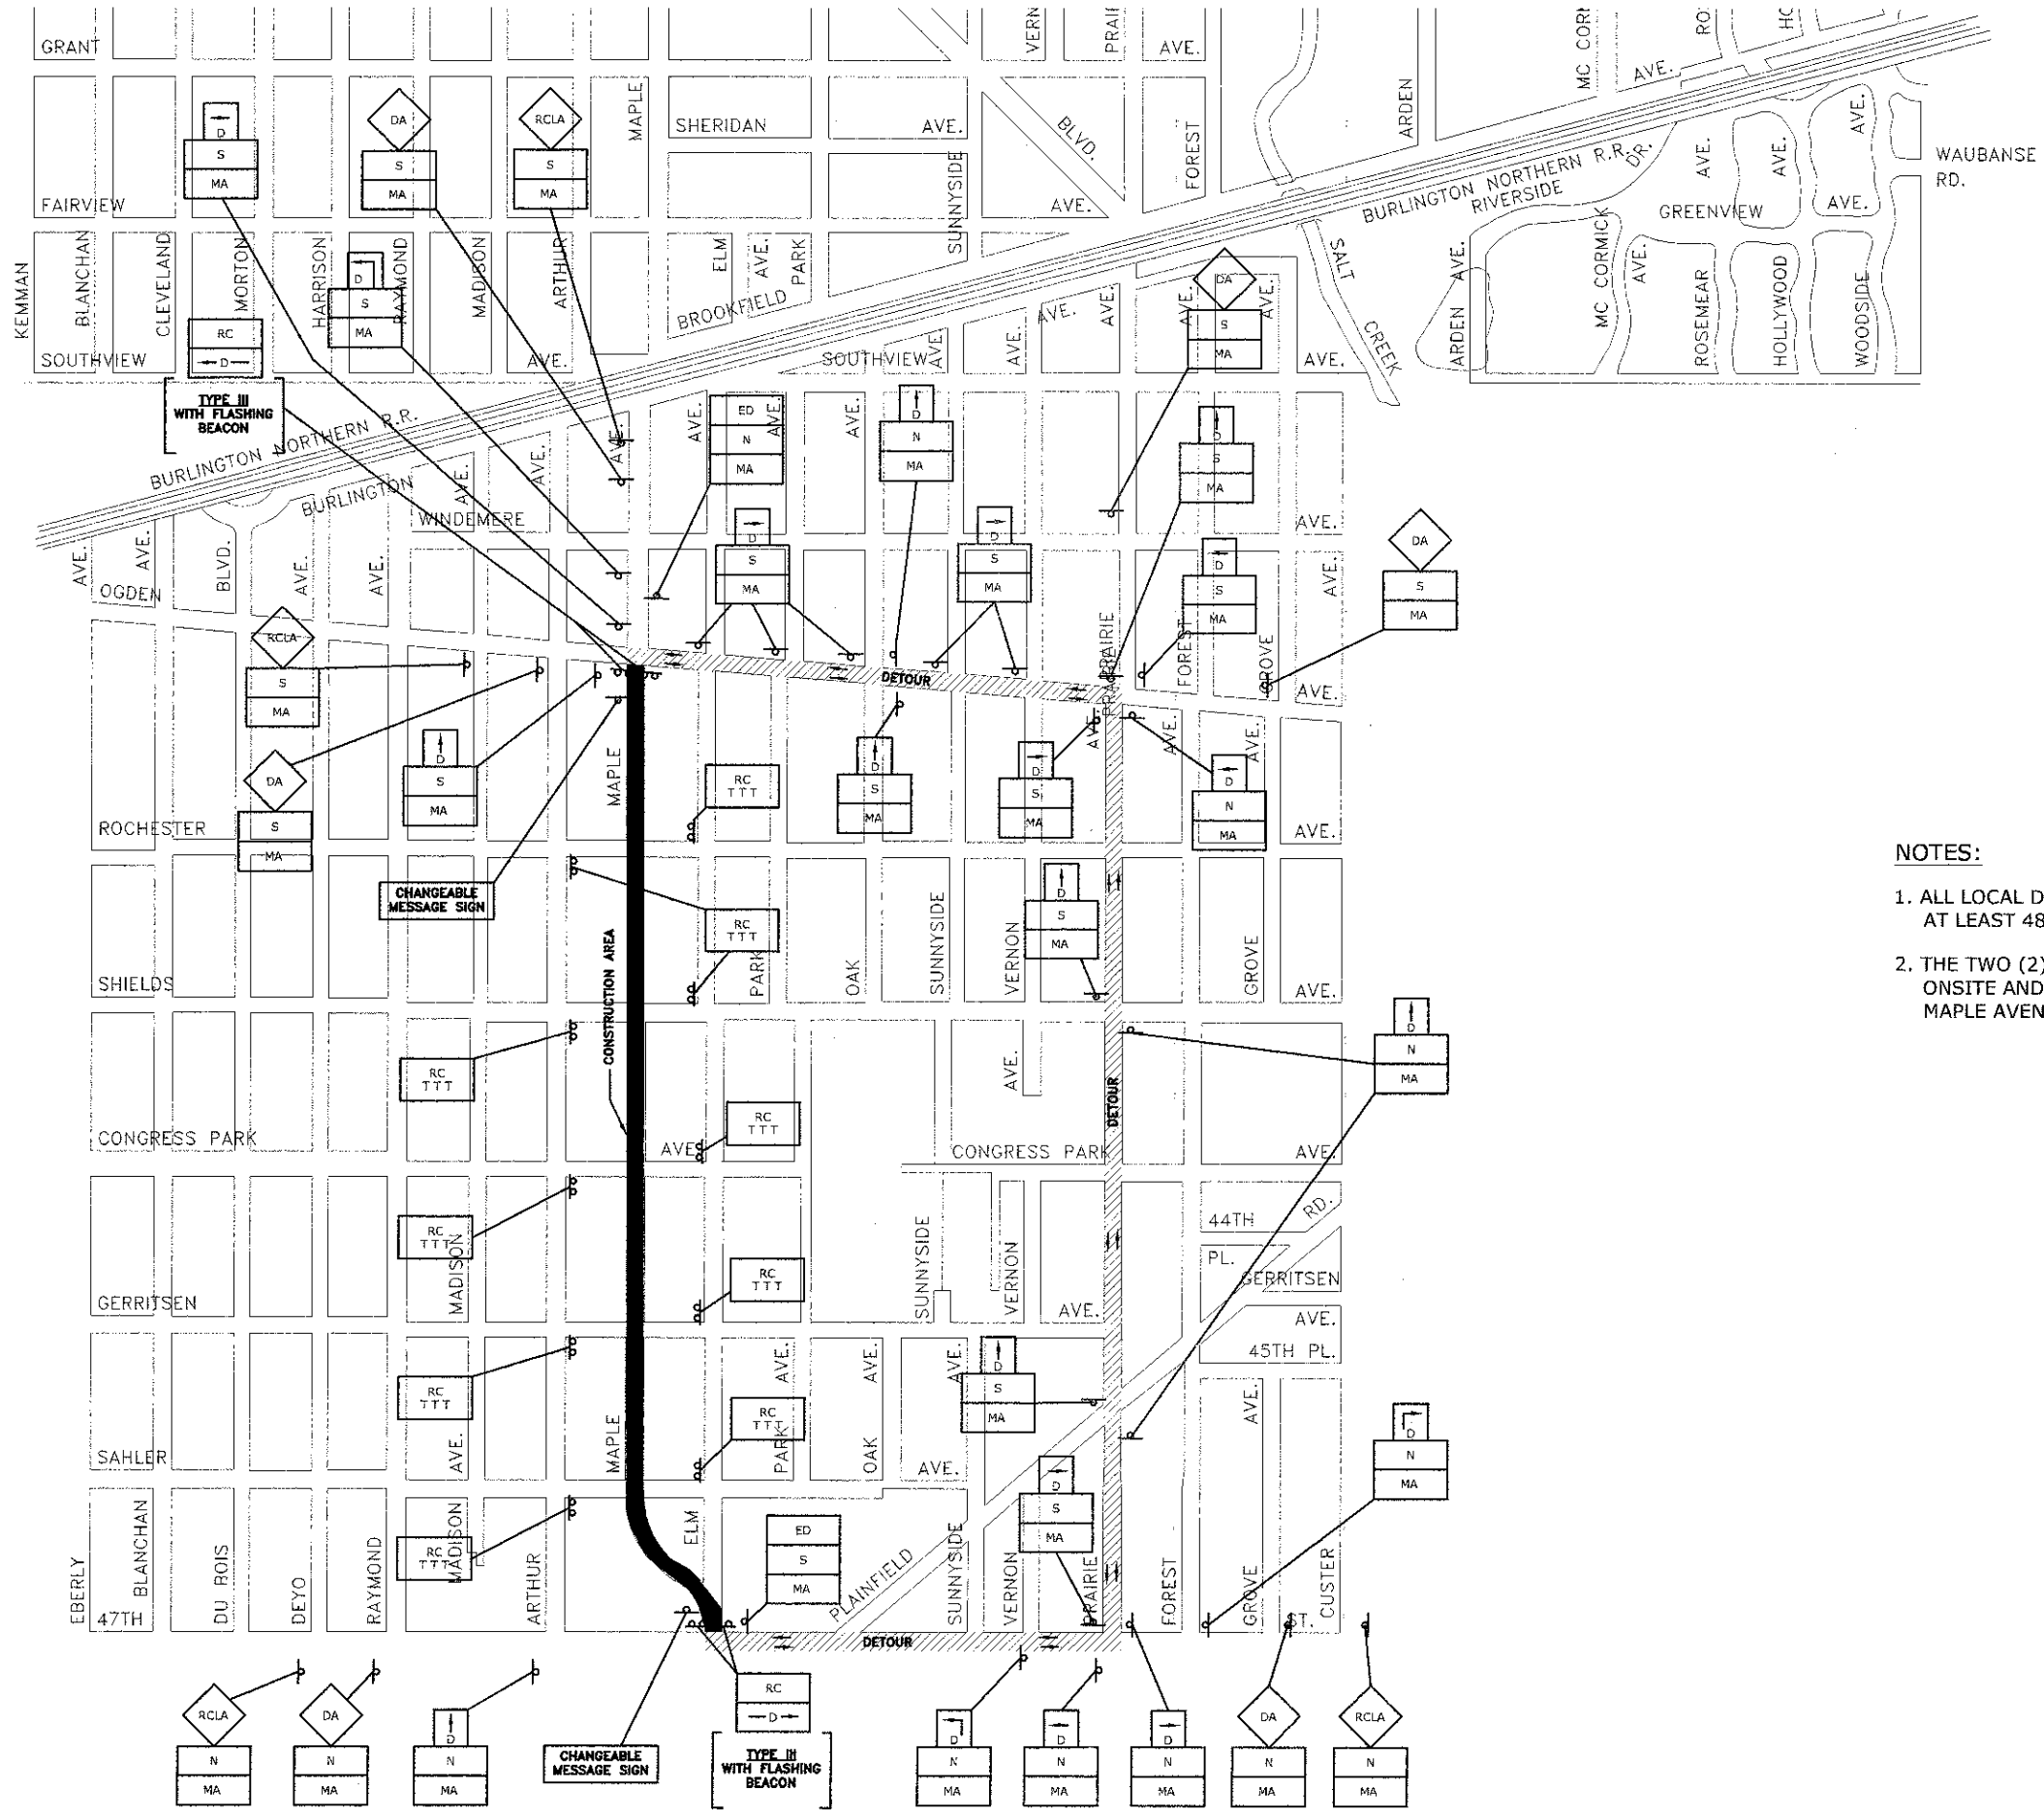

NOTES:

1. ALL LOCAL DETOURS SHALL BE APPROVED BY THE VILLAGE AT LEAST 48 HOURS PRIOR TO INSTALLATION.
2. THE TWO (2) CHANGEABLE MESSAGE SIGNS ARE TO BE ONSITE AND FUNCTIONING FOR 2 WEEKS PRIOR TO MAPLE AVENUE BEING CLOSED.



♦ Civil Engineers
 ♦ Municipal Consultants
 ♦ Established 1911
 9933 Rosemead Road
 Westchester, Illinois 60154-2786
 Phone: 708/965-0396
 Fax: 708/965-1312

DESIGNED	---	REVISED	---
DRAWN	LEV, DMM	REVISED	---
CHECKED	---	REVISED	---
DATE	10-18-12	REVISED	---

STATE OF ILLINOIS
DEPARTMENT OF TRANSPORTATION

DETOUR SIGNING FOR THROUGH TRAFFIC
WHEN MAPLE AVENUE IS CLOSED
FROM 47TH STREET TO OGDEN AVENUE

SCALE: NONE SHEET NO. 2 OF 3 SHEETS STA. TO STA.

F.A.D. R.T.E.	SECTION	COUNTY	TOTAL SHEETS
2722	12-00126-00-RS	COOK	26
CONTRACT NO. 63762			10
FED. ROAD DIST. NO. 1 ILLINOIS FED. AID PROJECT M-9003(986)			
E.H.E. PROJECT NO. 125-11-16201			