


Drawing file: W:\Projects\12511182 - Maple Ave Reimproving\Maple Avenue.dwg Nov 16, 2012 - 2:52pm

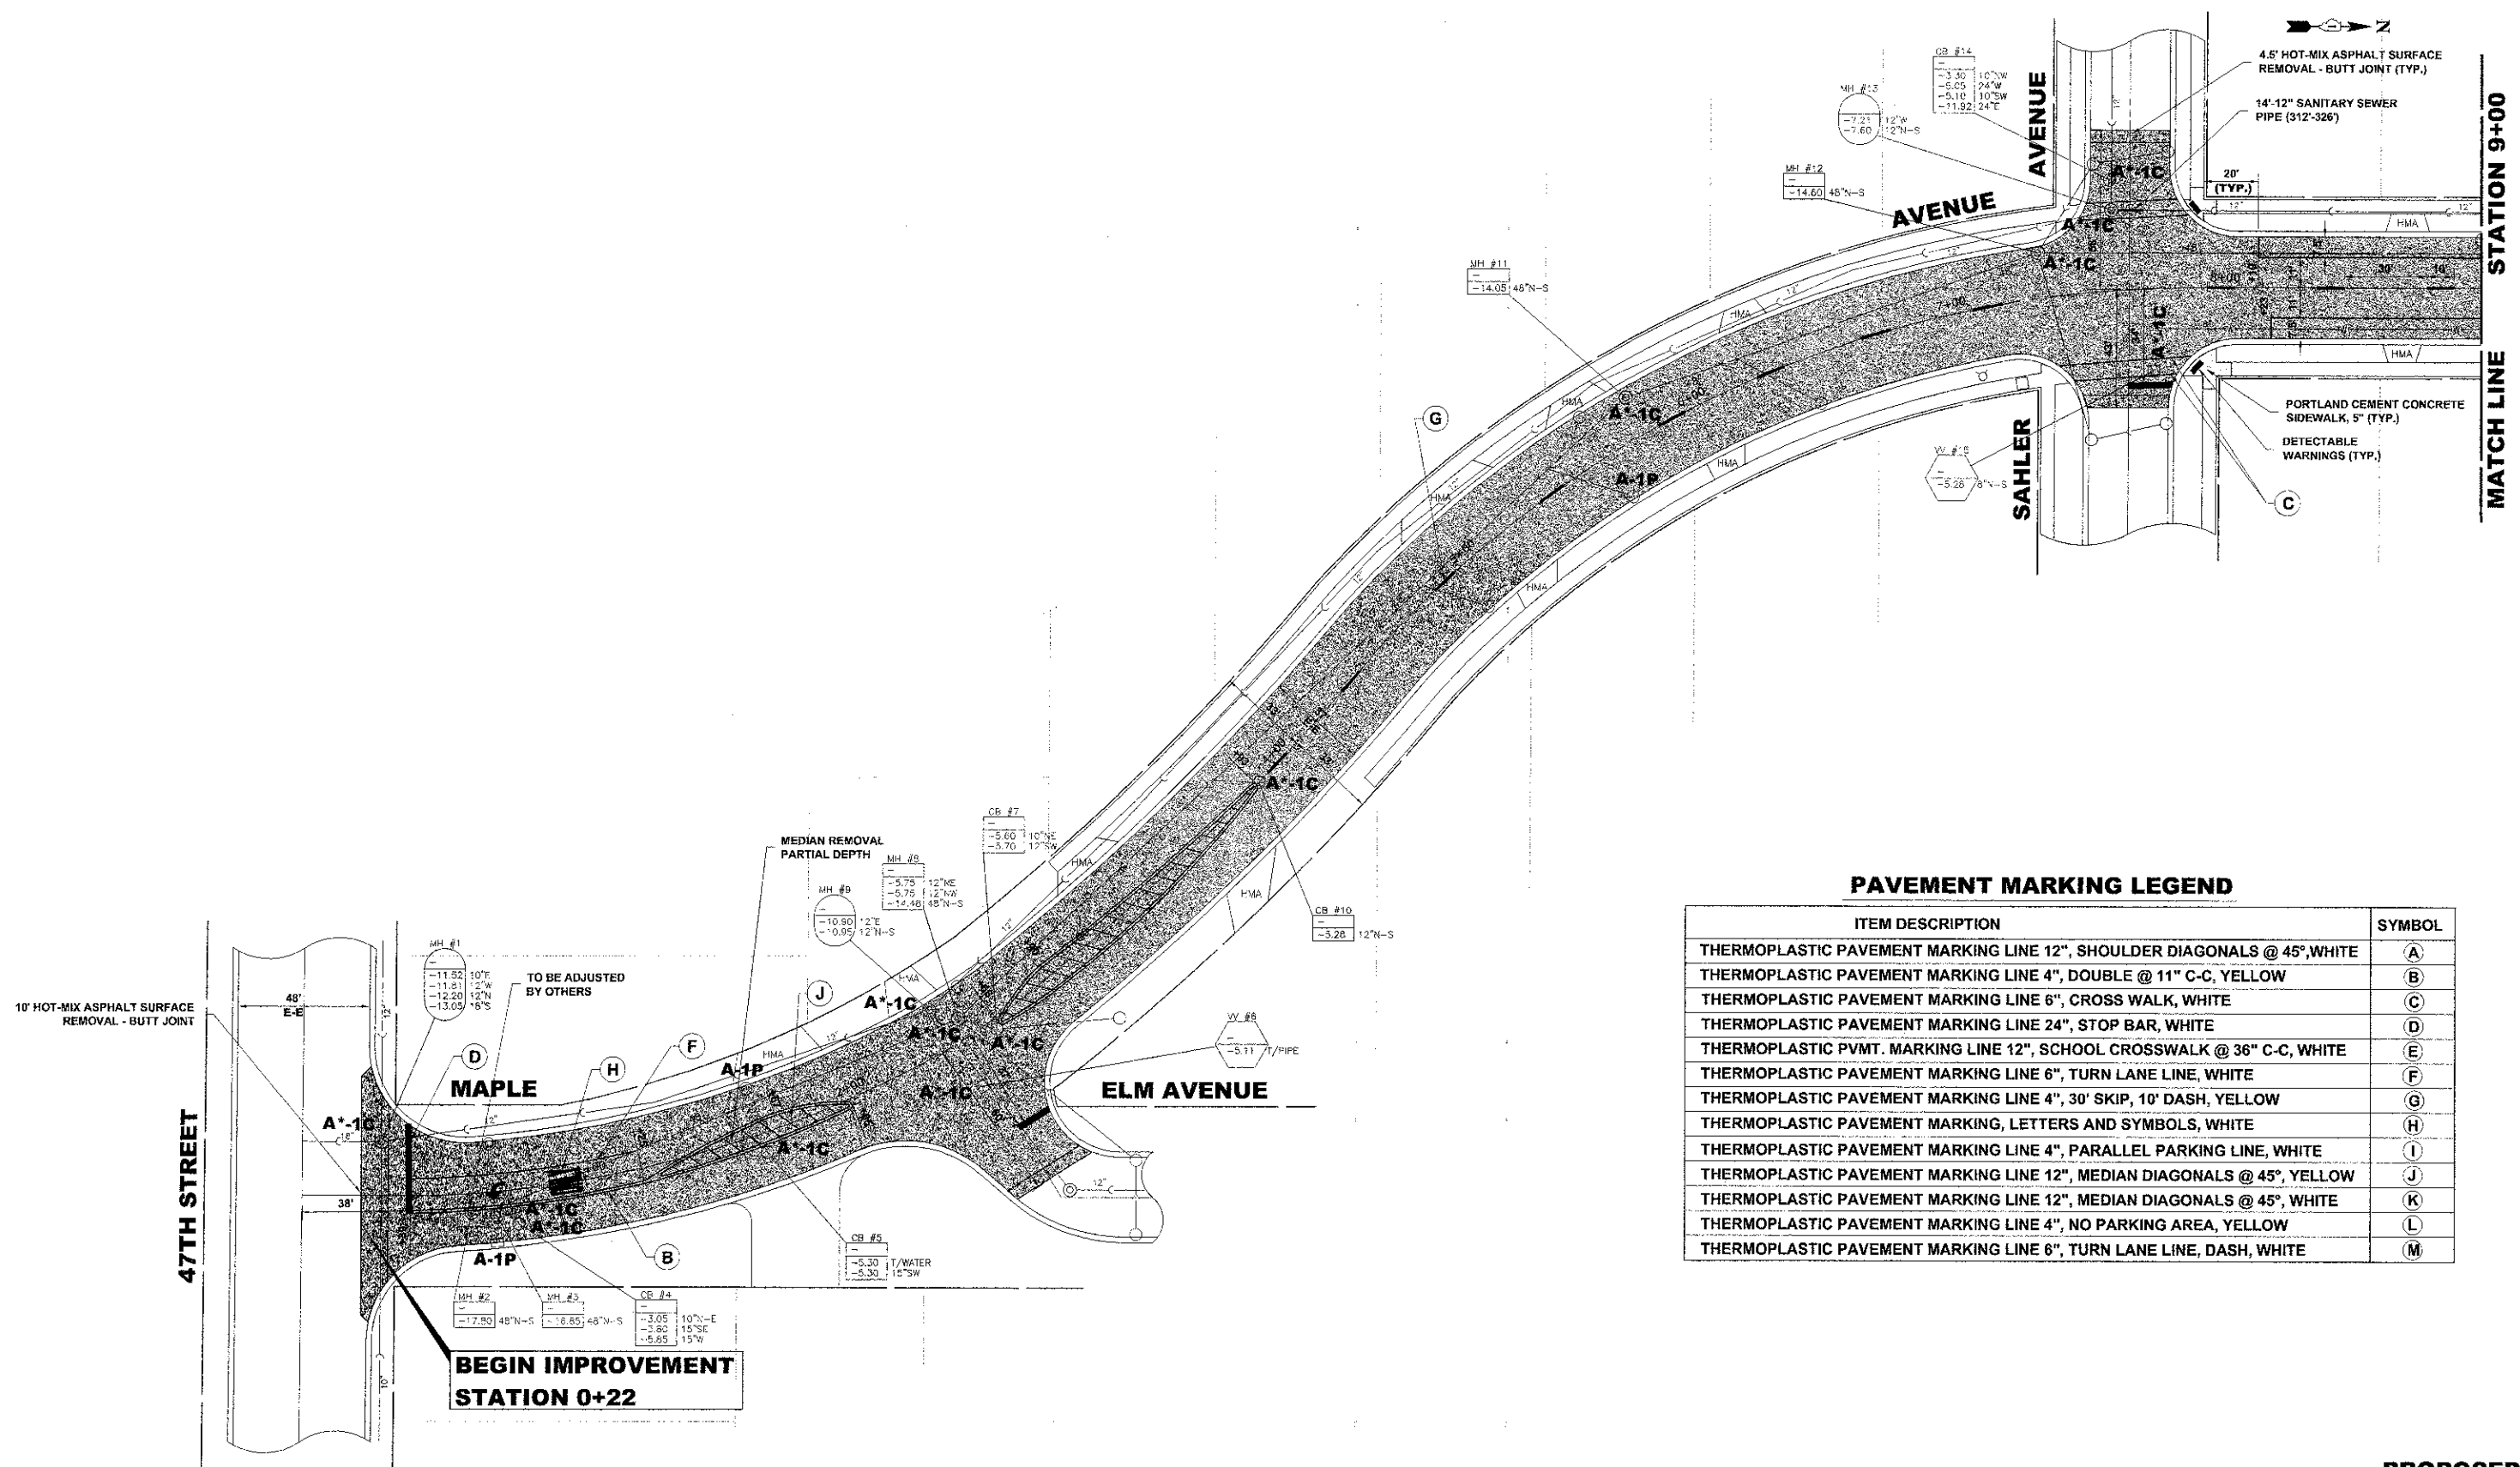

**PAVEMENT MARKING LEGEND**

ITEM DESCRIPTION	SYMBOL
THERMOPLASTIC PAVEMENT MARKING LINE 12", SHOULDER DIAGONALS @ 45°, WHITE	(A)
THERMOPLASTIC PAVEMENT MARKING LINE 4", DOUBLE @ 11" C-C, YELLOW	(B)
THERMOPLASTIC PAVEMENT MARKING LINE 6", CROSS WALK, WHITE	(C)
THERMOPLASTIC PAVEMENT MARKING LINE 24", STOP BAR, WHITE	(D)
THERMOPLASTIC PVMT. MARKING LINE 12", SCHOOL CROSSWALK @ 36" C-C, WHITE	(E)
THERMOPLASTIC PAVEMENT MARKING LINE 6", TURN LANE LINE, WHITE	(F)
THERMOPLASTIC PAVEMENT MARKING LINE 4", 30' SKIP, 10' DASH, YELLOW	(G)
THERMOPLASTIC PAVEMENT MARKING, LETTERS AND SYMBOLS, WHITE	(H)
THERMOPLASTIC PAVEMENT MARKING LINE 4", PARALLEL PARKING LINE, WHITE	(I)
THERMOPLASTIC PAVEMENT MARKING LINE 12", MEDIAN DIAGONALS @ 45°, YELLOW	(J)
THERMOPLASTIC PAVEMENT MARKING LINE 12", MEDIAN DIAGONALS @ 45°, WHITE	(K)
THERMOPLASTIC PAVEMENT MARKING LINE 4", NO PARKING AREA, YELLOW	(L)
THERMOPLASTIC PAVEMENT MARKING LINE 6", TURN LANE LINE, DASH, WHITE	(M)

**PROPOSED IMPROVEMENT**

**HANCOCK ENGINEERING**  
 Civil Engineers  
 Municipal Consultants  
 Established 1911

9930 Stonewood Road  
 Westchester, Illinois 60151-2780  
 Phone: 708/865-8300  
 Fax: 708/865-4212

DESIGNED	---	REVISED	---
DRAWN	LEV, DMM	REVISED	---
CHECKED	---	REVISED	---
DATE	10-18-12	REVISED	---

**STATE OF ILLINOIS  
 DEPARTMENT OF TRANSPORTATION**

**MAPLE AVENUE  
 PAVING / PAVEMENT MARKING PLAN**

SCALE: 1" = 30'    SHEET NO. 1 OF 5 SHEETS    STA. 0+22    TO STA. 9+00

F.A.U. RTE.	SECTION	COUNTY	TOTAL SHEETS	SHEET NO.
2722	12-00126-00-R5	COOK	26	12
FED. ROAD DIST. NO. 1 ILLINOIS			CONTRACT NO. 63762	
E.H.E. PROJECT NO. 125-11-16201			FED. AID PROJECT M-9003(986)	