


**PAVEMENT MARKING LEGEND**

ITEM DESCRIPTION	SYMBOL
THERMOPLASTIC PAVEMENT MARKING LINE 12", SHOULDER DIAGONALS @ 45°, WHITE	(A)
THERMOPLASTIC PAVEMENT MARKING LINE 4", DOUBLE @ 11" C-C, YELLOW	(B)
THERMOPLASTIC PAVEMENT MARKING LINE 6", CROSS WALK, WHITE	(C)
THERMOPLASTIC PAVEMENT MARKING LINE 24", STOP BAR, WHITE	(D)
THERMOPLASTIC PVMT. MARKING LINE 12", SCHOOL CROSSWALK @ 36" C-C, WHITE	(E)
THERMOPLASTIC PAVEMENT MARKING LINE 6", TURN LANE LINE, WHITE	(F)
THERMOPLASTIC PAVEMENT MARKING LINE 4", 30' SKIP, 10' DASH, YELLOW	(G)
THERMOPLASTIC PAVEMENT MARKING, LETTERS AND SYMBOLS, WHITE	(H)
THERMOPLASTIC PAVEMENT MARKING LINE 4", PARALLEL PARKING LINE, WHITE	(I)
THERMOPLASTIC PAVEMENT MARKING LINE 12", MEDIAN DIAGONALS @ 45°, YELLOW	(J)
THERMOPLASTIC PAVEMENT MARKING LINE 12", MEDIAN DIAGONALS @ 45°, WHITE	(K)
THERMOPLASTIC PAVEMENT MARKING LINE 4", NO PARKING AREA, YELLOW	(L)
THERMOPLASTIC PAVEMENT MARKING LINE 6", TURN LANE LINE, DASH, WHITE	(M)

**PROPOSED IMPROVEMENT**

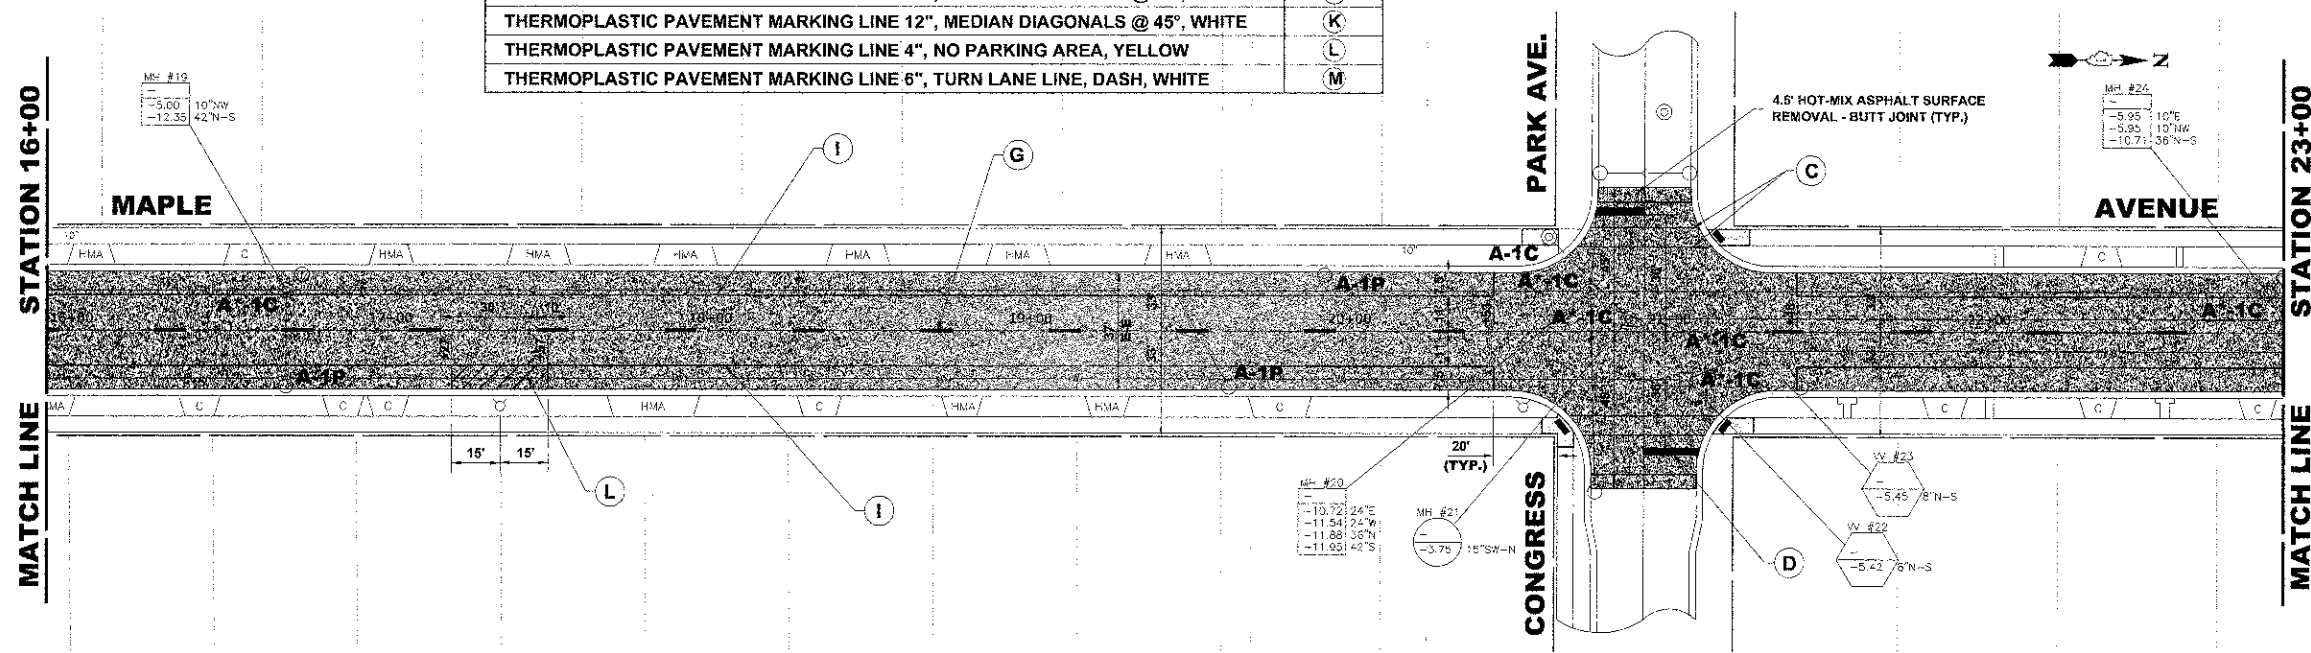

**PROPOSED IMPROVEMENT**

Drawing file: W:\Projects\1251162 - Maple Ave Resurfacing\Maple Avenue.dwg Nov 18, 2012 2:02pm



♦ Civil Engineers  
 ♦ Municipal Consultants  
 ♦ Established 1911

5933 Roosevelt Road  
 Westchester, Illinois 60154-2780  
 Phone: 708/865-6300  
 Fax: 708/865-4212

DESIGNED - ---	REVISED - ---
DRAWN - LEV, DMM	REVISED - ---
CHECKED - ---	REVISED - ---
DATE - 10-18-12	REVISED - ---

**STATE OF ILLINOIS**  
**DEPARTMENT OF TRANSPORTATION**

**MAPLE AVENUE**  
**PAVING / PAVEMENT MARKING PLAN**

SCALE: 1" = 30'    SHEET NO. 2 OF 5 SHEETS    STA. 9+00    TO STA. 23+00

F.A.J. RTE. 2722	SECTION 12-00126-00-RS	COUNTY COOK	TOTAL SHEETS 26	SHEET NO. 13
FED. ROAD DIST. NO. 1 ILLINOIS			CONTRACT NO. 63762	
E.H.E. PROJECT NO. 125-11-16201				