


PAVEMENT MARKING LEGEND

ITEM DESCRIPTION	SYMBOL
THERMOPLASTIC PAVEMENT MARKING LINE 12", SHOULDER DIAGONALS @ 45°, WHITE	(A)
THERMOPLASTIC PAVEMENT MARKING LINE 4", DOUBLE @ 11" C-C, YELLOW	(B)
THERMOPLASTIC PAVEMENT MARKING LINE 6", CROSS WALK, WHITE	(C)
THERMOPLASTIC PAVEMENT MARKING LINE 24", STOP BAR, WHITE	(D)
THERMOPLASTIC PVMT. MARKING LINE 12", SCHOOL CROSSWALK @ 36" C-C, WHITE	(E)
THERMOPLASTIC PAVEMENT MARKING LINE 6", TURN LANE LINE, WHITE	(F)
THERMOPLASTIC PAVEMENT MARKING LINE 4", 30' SKIP, 10' DASH, YELLOW	(G)
THERMOPLASTIC PAVEMENT MARKING, LETTERS AND SYMBOLS, WHITE	(H)
THERMOPLASTIC PAVEMENT MARKING LINE 4", PARALLEL PARKING LINE, WHITE	(I)
THERMOPLASTIC PAVEMENT MARKING LINE 12", MEDIAN DIAGONALS @ 45°, YELLOW	(J)
THERMOPLASTIC PAVEMENT MARKING LINE 12", MEDIAN DIAGONALS @ 45°, WHITE	(K)
THERMOPLASTIC PAVEMENT MARKING LINE 4", NO PARKING AREA, YELLOW	(L)
THERMOPLASTIC PAVEMENT MARKING LINE 6", TURN LANE LINE, DASH, WHITE	(M)

PROPOSED IMPROVEMENT

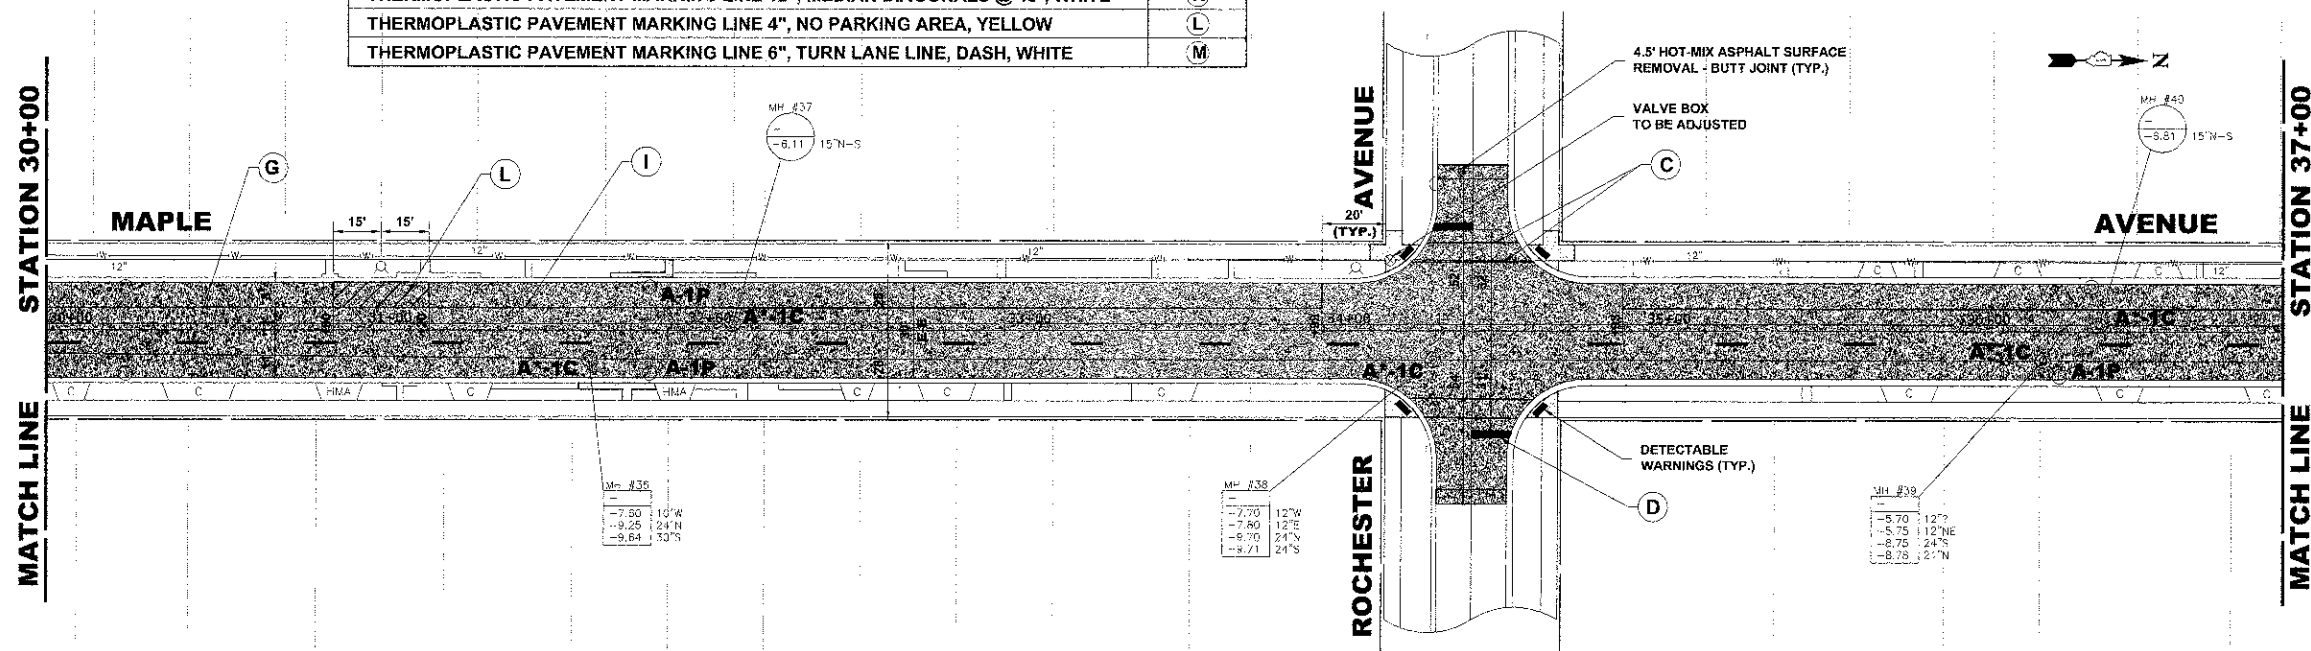

PROPOSED IMPROVEMENT

Drawing file: W:\Projects\12511162 - Maple Ave Resurfacing\Maple Avenue.dwg Nov 18, 2012 - 2:02pm



♦ Civil Engineers
 ♦ Municipal Consultants
 ♦ Established 1911
 9933 Roosevelt Road
 Westchester, Illinois 60154-3788
 Phone: 708/665-0366
 Fax: 708/665-1312

DESIGNED -	---	REVISED -	---
DRAWN -	LEV, DMM	REVISED -	---
CHECKED -	---	REVISED -	---
DATE -	10-18-12	REVISED -	---

STATE OF ILLINOIS
DEPARTMENT OF TRANSPORTATION

MAPLE AVENUE
PAVING / PAVEMENT MARKING PLAN

SCALE: 1" = 30' SHEET NO. 3 OF 5 SHEETS STA. 23+00 TO STA. 37+00

F.A.U. RTE.	SECTION	COUNTY	TOTAL SHEETS
2722	12-00126-00-RS	COOK	26
CONTRACT NO. 63762			SHEET NO. 14
FED. ROAD DIST. NO. 1 ILLINOIS			
E.H.E. PROJECT NO. 125-11-16201			