


PAVEMENT MARKING LEGEND

ITEM DESCRIPTION	SYMBOL
THERMOPLASTIC PAVEMENT MARKING LINE 12", SHOULDER DIAGONALS @ 45°, WHITE	A
THERMOPLASTIC PAVEMENT MARKING LINE 4", DOUBLE @ 11" C-C, YELLOW	B
THERMOPLASTIC PAVEMENT MARKING LINE 6", CROSS WALK, WHITE	C
THERMOPLASTIC PAVEMENT MARKING LINE 24", STOP BAR, WHITE	D
THERMOPLASTIC PVMT. MARKING LINE 12", SCHOOL CROSSWALK @ 36" C-C, WHITE	E
THERMOPLASTIC PAVEMENT MARKING LINE 6", TURN LANE LINE, WHITE	F
THERMOPLASTIC PAVEMENT MARKING LINE 4", 30' SKIP, 10' DASH, YELLOW	G
THERMOPLASTIC PAVEMENT MARKING, LETTERS AND SYMBOLS, WHITE	H
THERMOPLASTIC PAVEMENT MARKING LINE 4", PARALLEL PARKING LINE, WHITE	I
THERMOPLASTIC PAVEMENT MARKING LINE 12", MEDIAN DIAGONALS @ 45°, YELLOW	J
THERMOPLASTIC PAVEMENT MARKING LINE 12", MEDIAN DIAGONALS @ 45°, WHITE	K
THERMOPLASTIC PAVEMENT MARKING LINE 4", NO PARKING AREA, YELLOW	L
THERMOPLASTIC PAVEMENT MARKING LINE 6", TURN LANE LINE, DASH, WHITE	M

PROPOSED IMPROVEMENT

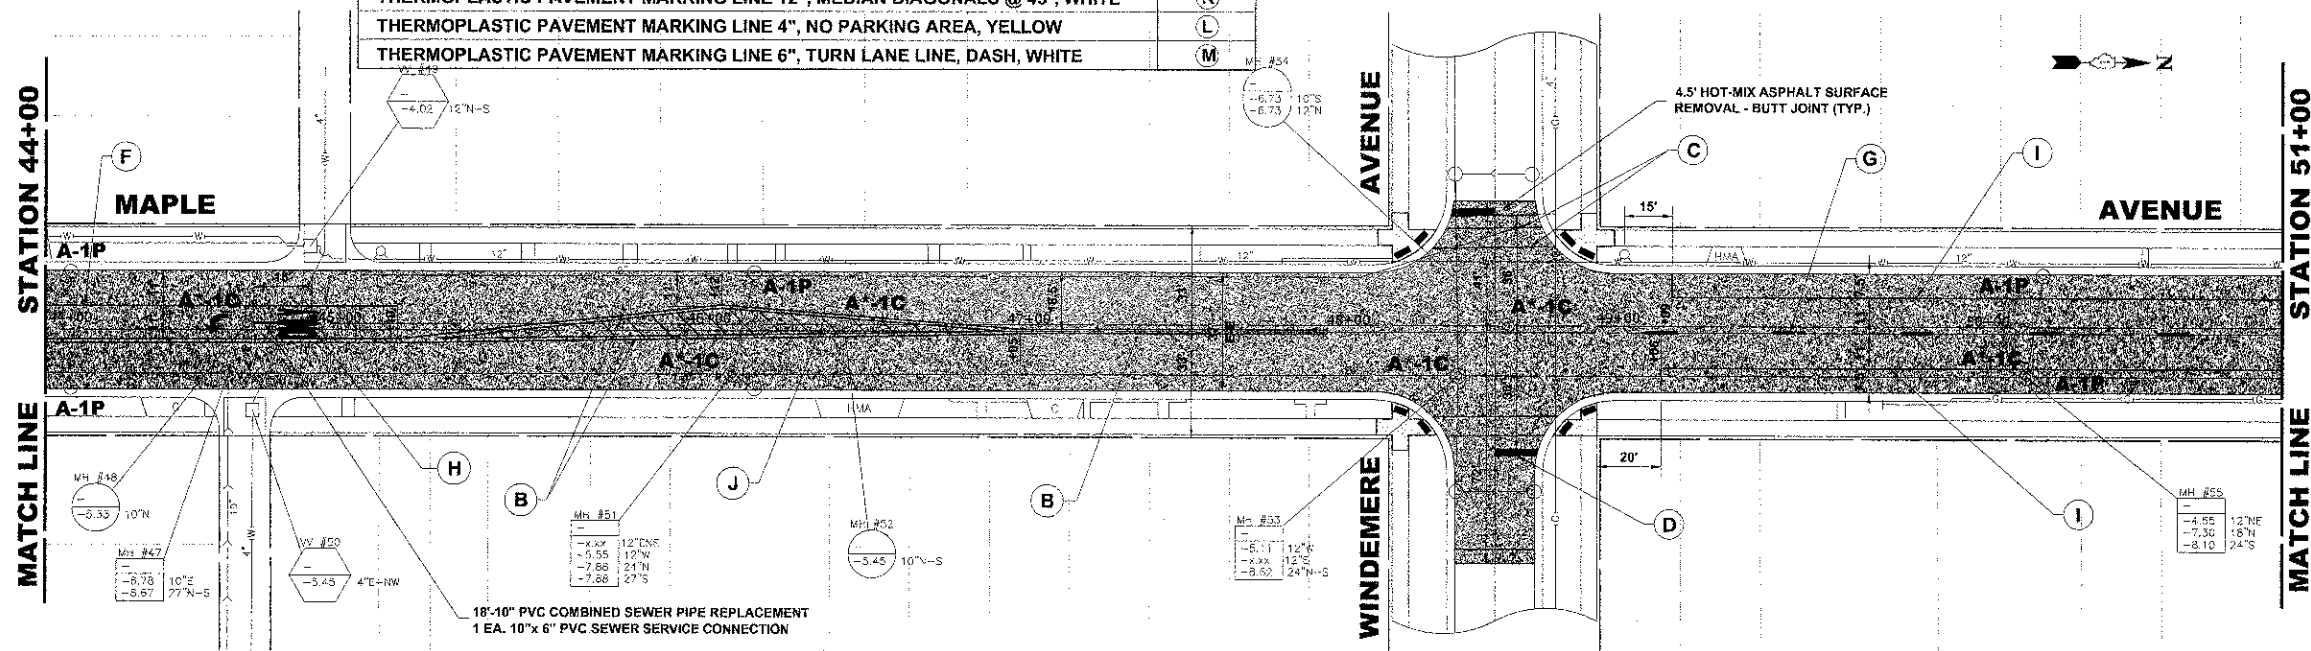

PROPOSED IMPROVEMENT

Drawing file: W:\Projects\12511182 - Maple Ave Resurfacing\Maple Avenue.dwg Nov 16, 2012 2:59:21



♦ Civil Engineers
 ♦ Municipal Consultants
 ♦ Established 1911

5933 Stonerock Road
 Winnetka, Illinois 60154-2780
 Phone: 708/965-0390
 Fax: 708/965-1312

DESIGNED - ---	REVISED - ---
DRAWN - LEV, DMM	REVISED - ---
CHECKED - ---	REVISED - ---
DATE - 10-18-12	REVISED - ---

STATE OF ILLINOIS
DEPARTMENT OF TRANSPORTATION

MAPLE AVENUE
PAVING / PAVEMENT MARKING PLAN

SCALE: 1" = 30' SHEET NO. 4 OF 5 SHEETS STA. 37+00 TO STA. 51+00

P.A.L. RTE.	SECTION	COUNTY	TOTAL SHEETS	SHEET NO.
2722	12-00126-00-RS	COOK	26	15
FED. ROAD DIST. NO. 1 ILLINOIS			CONTRACT NO. 63762	
			FED. AID PROJECT M-9003(886)	
E.H.E. PROJECT NO. 125-11-16201				