


Drawing file: W:\Projects\125-1102 - Maple Ave Resturfacing\AR0002\_2013.dwg Nov 16, 2012 - 14:15m

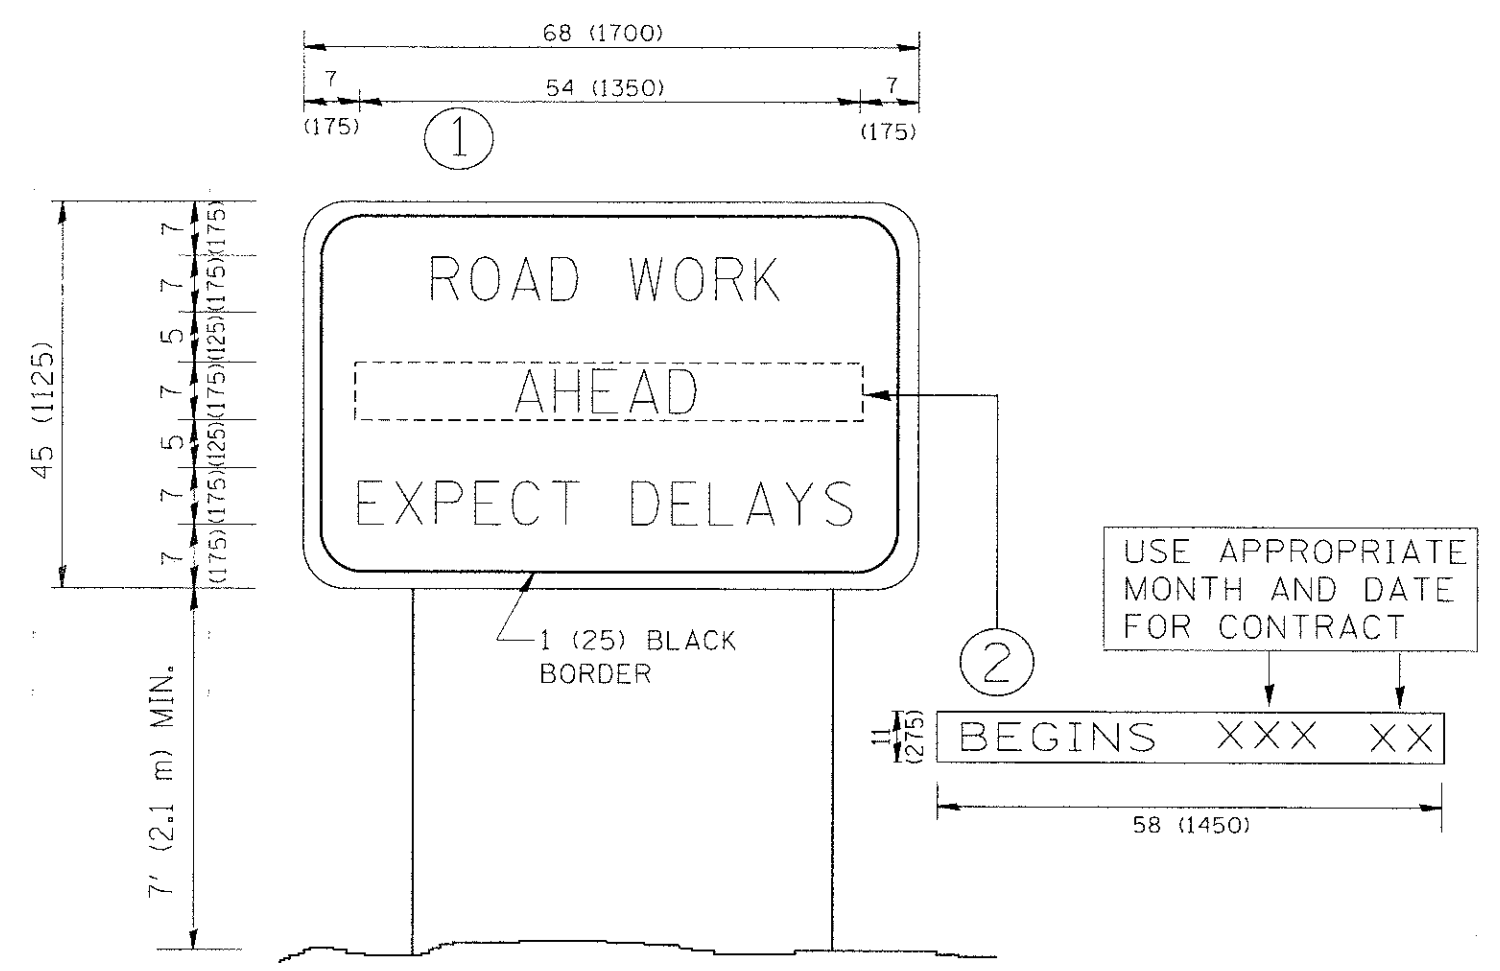

**NOTES:**

1. USE BLACK LETTERING ON ORANGE BACKGROUND.
2. ERECT SIGNS IN ADVANCE OF THE LOCATION FOR THE "ROAD CONSTRUCTION AHEAD" SIGN AT LOCATIONS AS DIRECTED BY THE ENGINEER.
3. ERECT SIGN ① WITH INSTALLED PANEL ② ONE WEEK PRIOR TO THE START OF CONSTRUCTION.
4. REMOVE PANEL ② SOON AFTER THE START OF CONSTRUCTION.
5. SEE SPECIAL PROVISION FOR "TEMPORARY INFORMATION SIGNING" FOR ADDITIONAL INFORMATION.
6. ONE SIGN ASSEMBLY EQUALS 25.70 SQ. FT. (2.3 SQ. M.)
7. SHALL BE PAID FOR AS TEMPORARY INFORMATION SIGNING.

ALL DIMENSIONS ARE IN INCHES (MILLIMETERS) UNLESS OTHERWISE SHOWN.

FILE NAME = W:\projects\125-1102 - Maple Ave Resturfacing\AR0002_2013.dwg	USER NAME = goglianob	DESIGNED -	REVISED - R. MIRS 09-15-97	<b>STATE OF ILLINOIS DEPARTMENT OF TRANSPORTATION</b>	<b>ARTERIAL ROAD INFORMATION SIGN</b>	F.A. RTE. 2732	SECTION 09-00124-00-RS	COUNTY COOK	TOTAL SHEETS 26	SHEET NO. 26	
	PLOT SCALE = 50.000' / IN.	DRAWN -	REVISED - R. MIRS 12-11-97			TC-22 CONTRACT NO. 63752					
	PLOT DATE = 1/4/2008	CHECKED -	REVISED - T. RAMMACHER 02-02-99			FED. ROAD DIST. NO. 1 [ILLINOIS] FED. AID PROJECT ARA-9003 (302)					
		DATE -	REVISED - C. JUCIUS 01-31-07			E.H.E. PROJECT NO. 125-11-16201					
					SCALE: NONE		SHEET NO. 1 OF 1 SHEETS		STA. TO STA.		