



# LEGEND

- PROTECT EXISTING TREE TO REMAIN
- ⊗ EXISTING TREE TO BE REMOVED
- ⊙ EXISTING TREE TO BE RELOCATED BY OTHERS

**PROJECT LIMITS STA. 50+00**

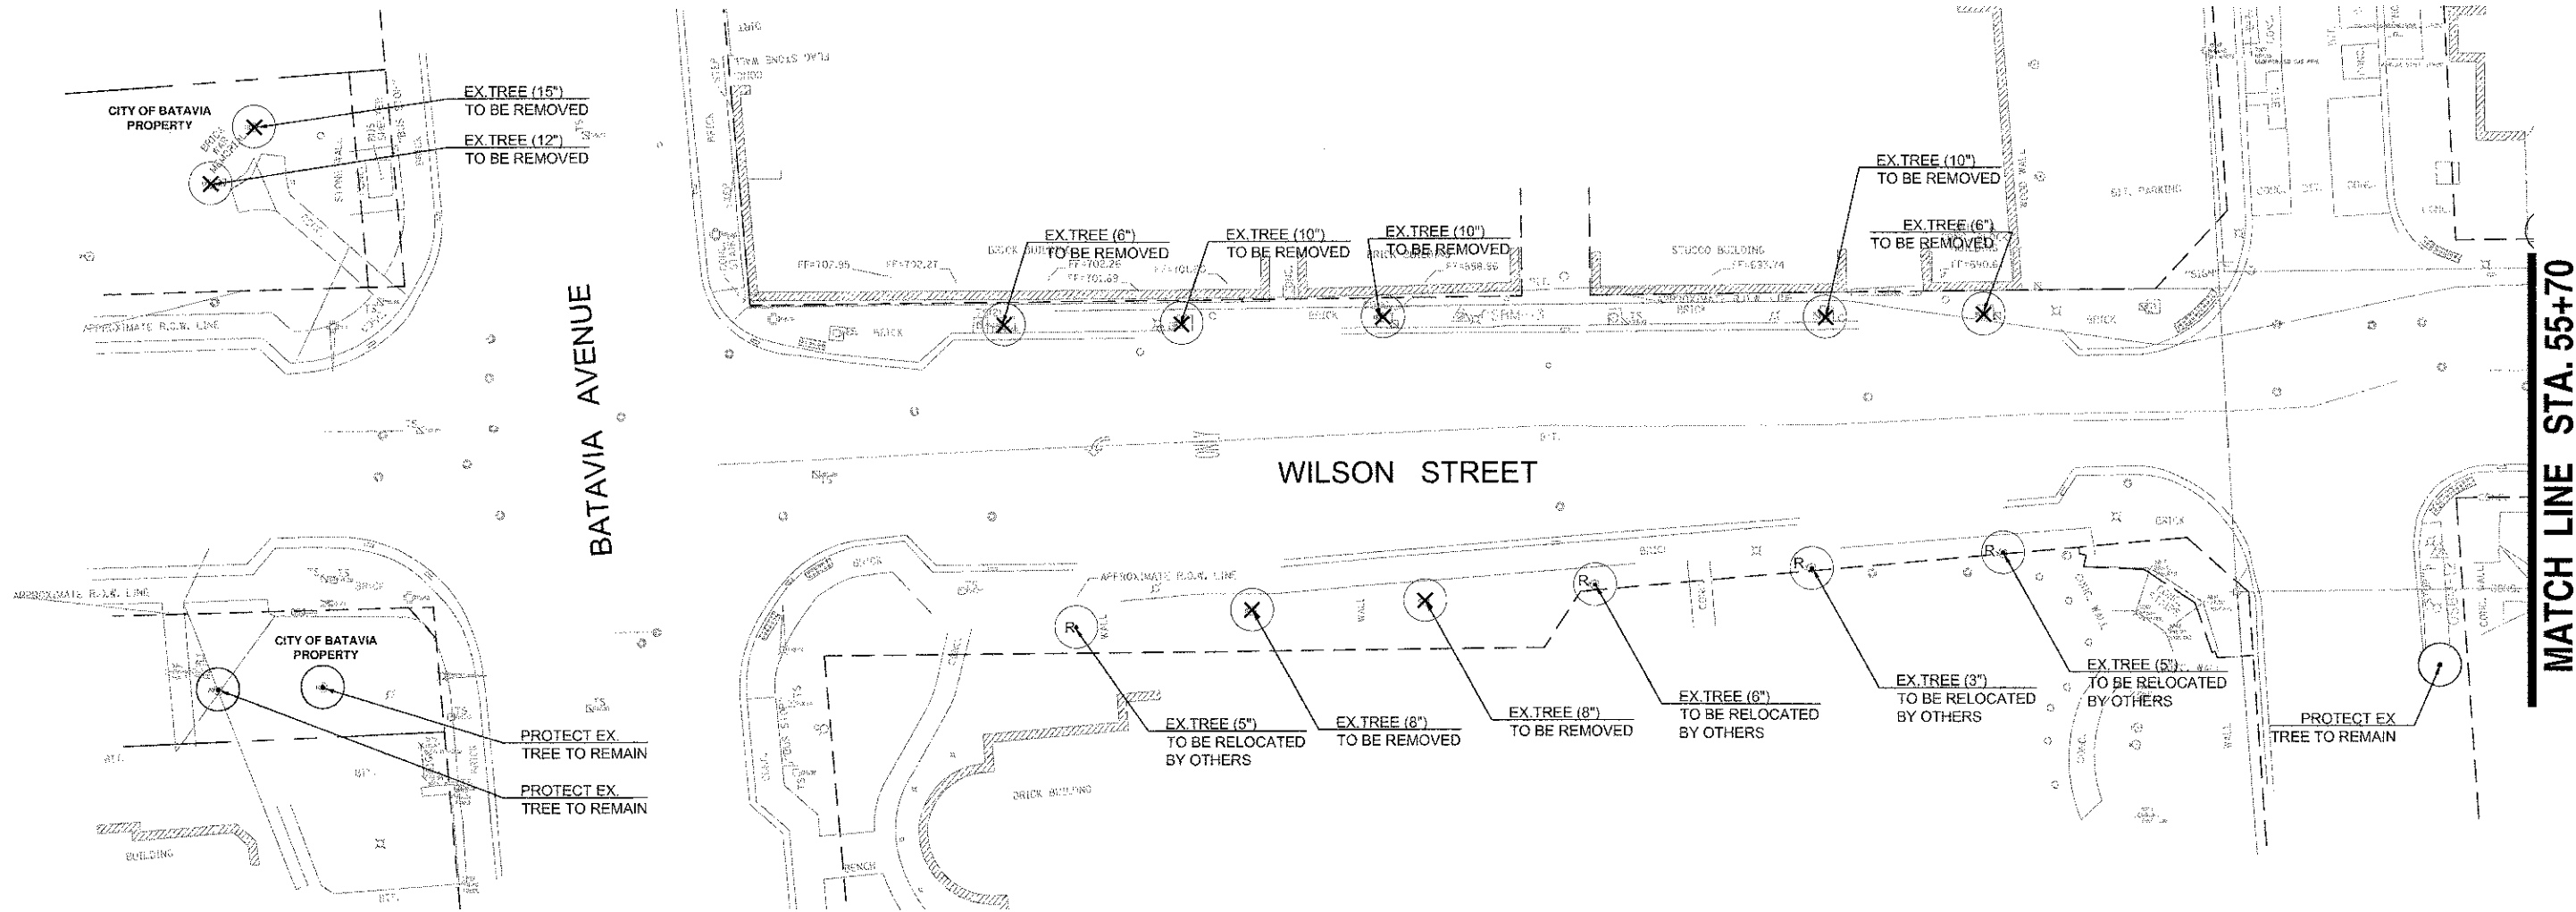

**MATCH LINE STA. 55+70**

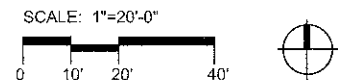

FILE NAME =	USER NAME	DESIGNED — JB & JM	REVISED —	<b>STATE OF ILLINOIS DEPARTMENT OF TRANSPORTATION</b>	<b>TREE PRESERVATION AND REMOVAL PLAN STA. 50+00 TO STA. 55+70</b>	F.A.U. RTE. 1441	SECTION 12-00073-01-TL	COUNTY KANE	TOTAL SHEETS 88	SHEET NO. 19		
\$FILEL\$	DRAWN — JC & SM	REVISIONS				SCALE: SHEET OF SHEETS STA. 50+00 TO STA. 55+70		63763 CONTRACT NO.				
	CHECKED — JB	REVISIONS				ILLINOIS FED. AID PROJECT						
	DATE — 10.18.2012	REVISIONS										