
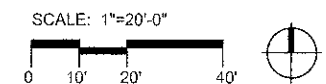


LEGEND

- PROTECT EXISTING TREE TO REMAIN
- ⊗ EXISTING TREE TO BE REMOVED

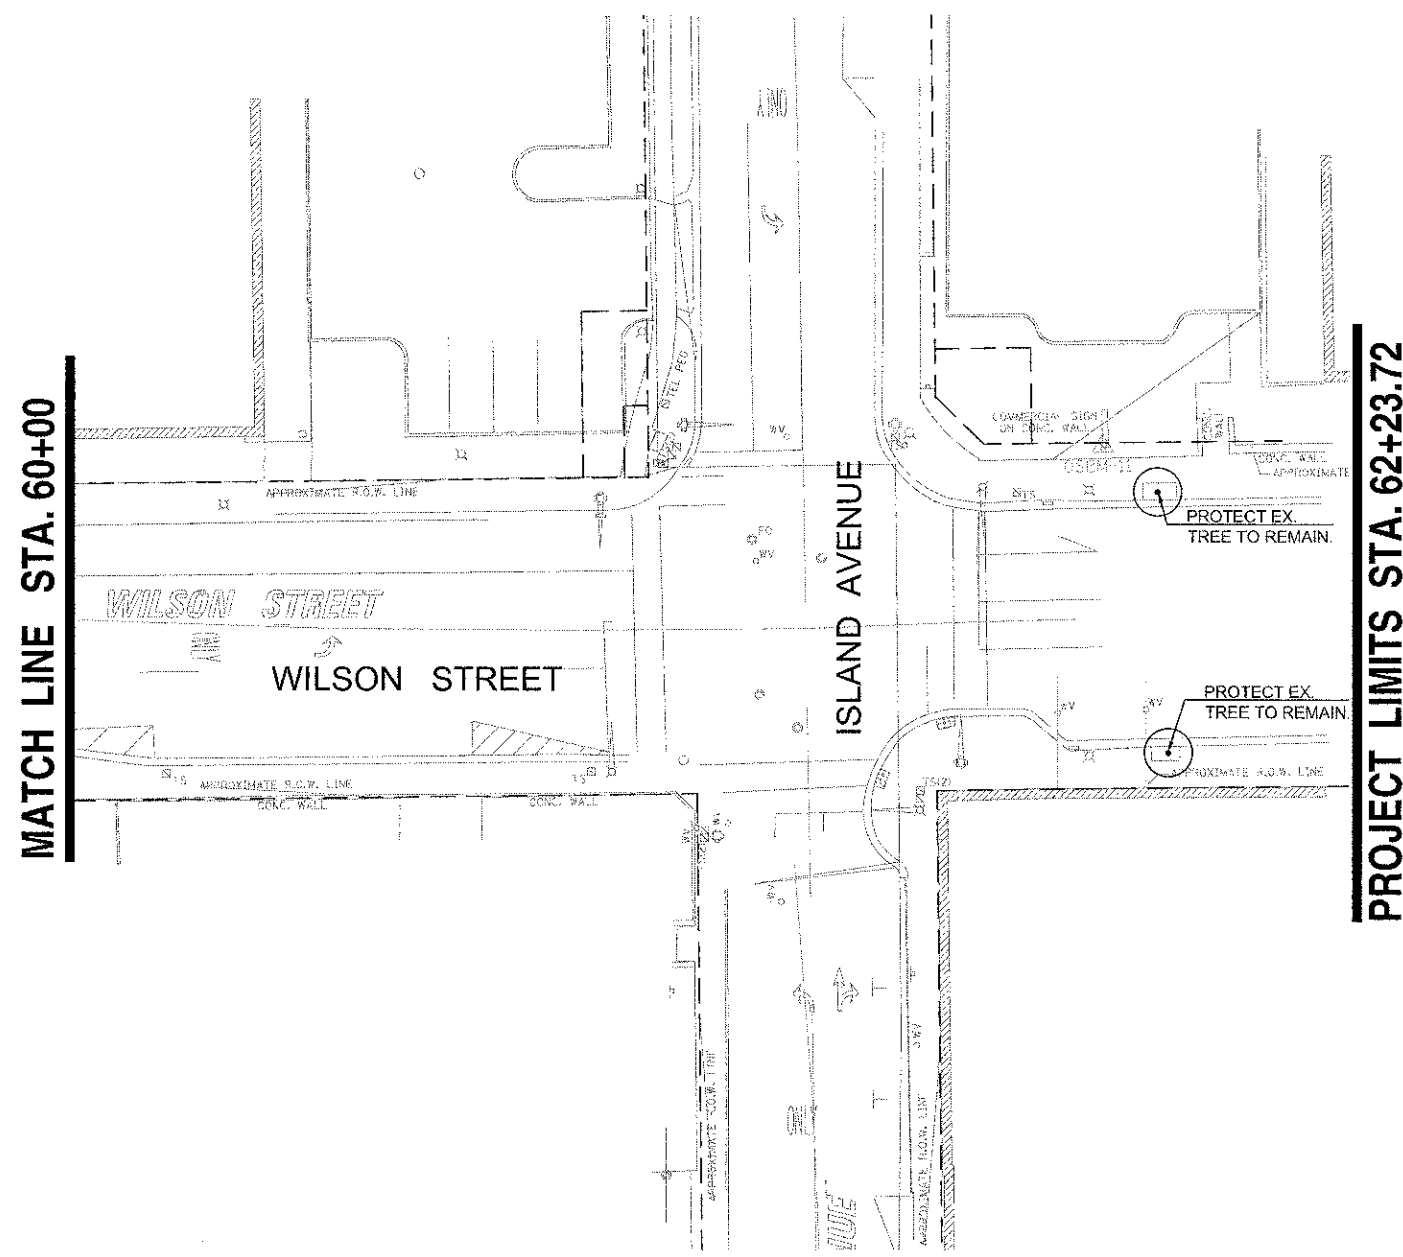

FILE NAME =	USER NAME	DESIGNED — JB & JM	REVISED —
\$FILE\$		DRAWN — JC & SM	REVISED —
	PLOT SCALE =	CHECKED — JB	REVISED —
	PLOT DATE =	DATE — 10.18.2012	REVISED —

**STATE OF ILLINOIS
DEPARTMENT OF TRANSPORTATION**

TREE PRESERVATION AND REMOVAL PLAN
STA. 60+00 TO STA. 62+23.72

SCALE: SHEET OF SHEETS STA. 60+00 TO STA. 62+23.72

F.A.J. RTE.	SECTION	COUNTY	TOTAL SHEETS	SHEET NO.
1441	12-00073-01-TL	KANE	88	21
63763 CONTRACT NO.			ILLINOIS FED. AID PROJECT	