


LEGEND

- PROPOSED SHADE TREE
- PROPOSED SHRUBS
- CONCRETE PAVEMENT (SEE ENG)
- CLAY BRICK PAVERS
- CLAY BRICK PAVER SOLDIER COURSE (SEE PLAN)
- TRUNCATED DOME CLAY BRICK PAVER
- BRICK PAVER CROSSWALK (SEE ENG)
- BACKED BENCHES
- 30" HEIGHT PRECAST PLANTERS
- 18" HEIGHT PRECAST PLANTERS
- LITTER RECEPTACLE
- RECYCLING LITTER RECEPTACLE
- BIKE RACKS

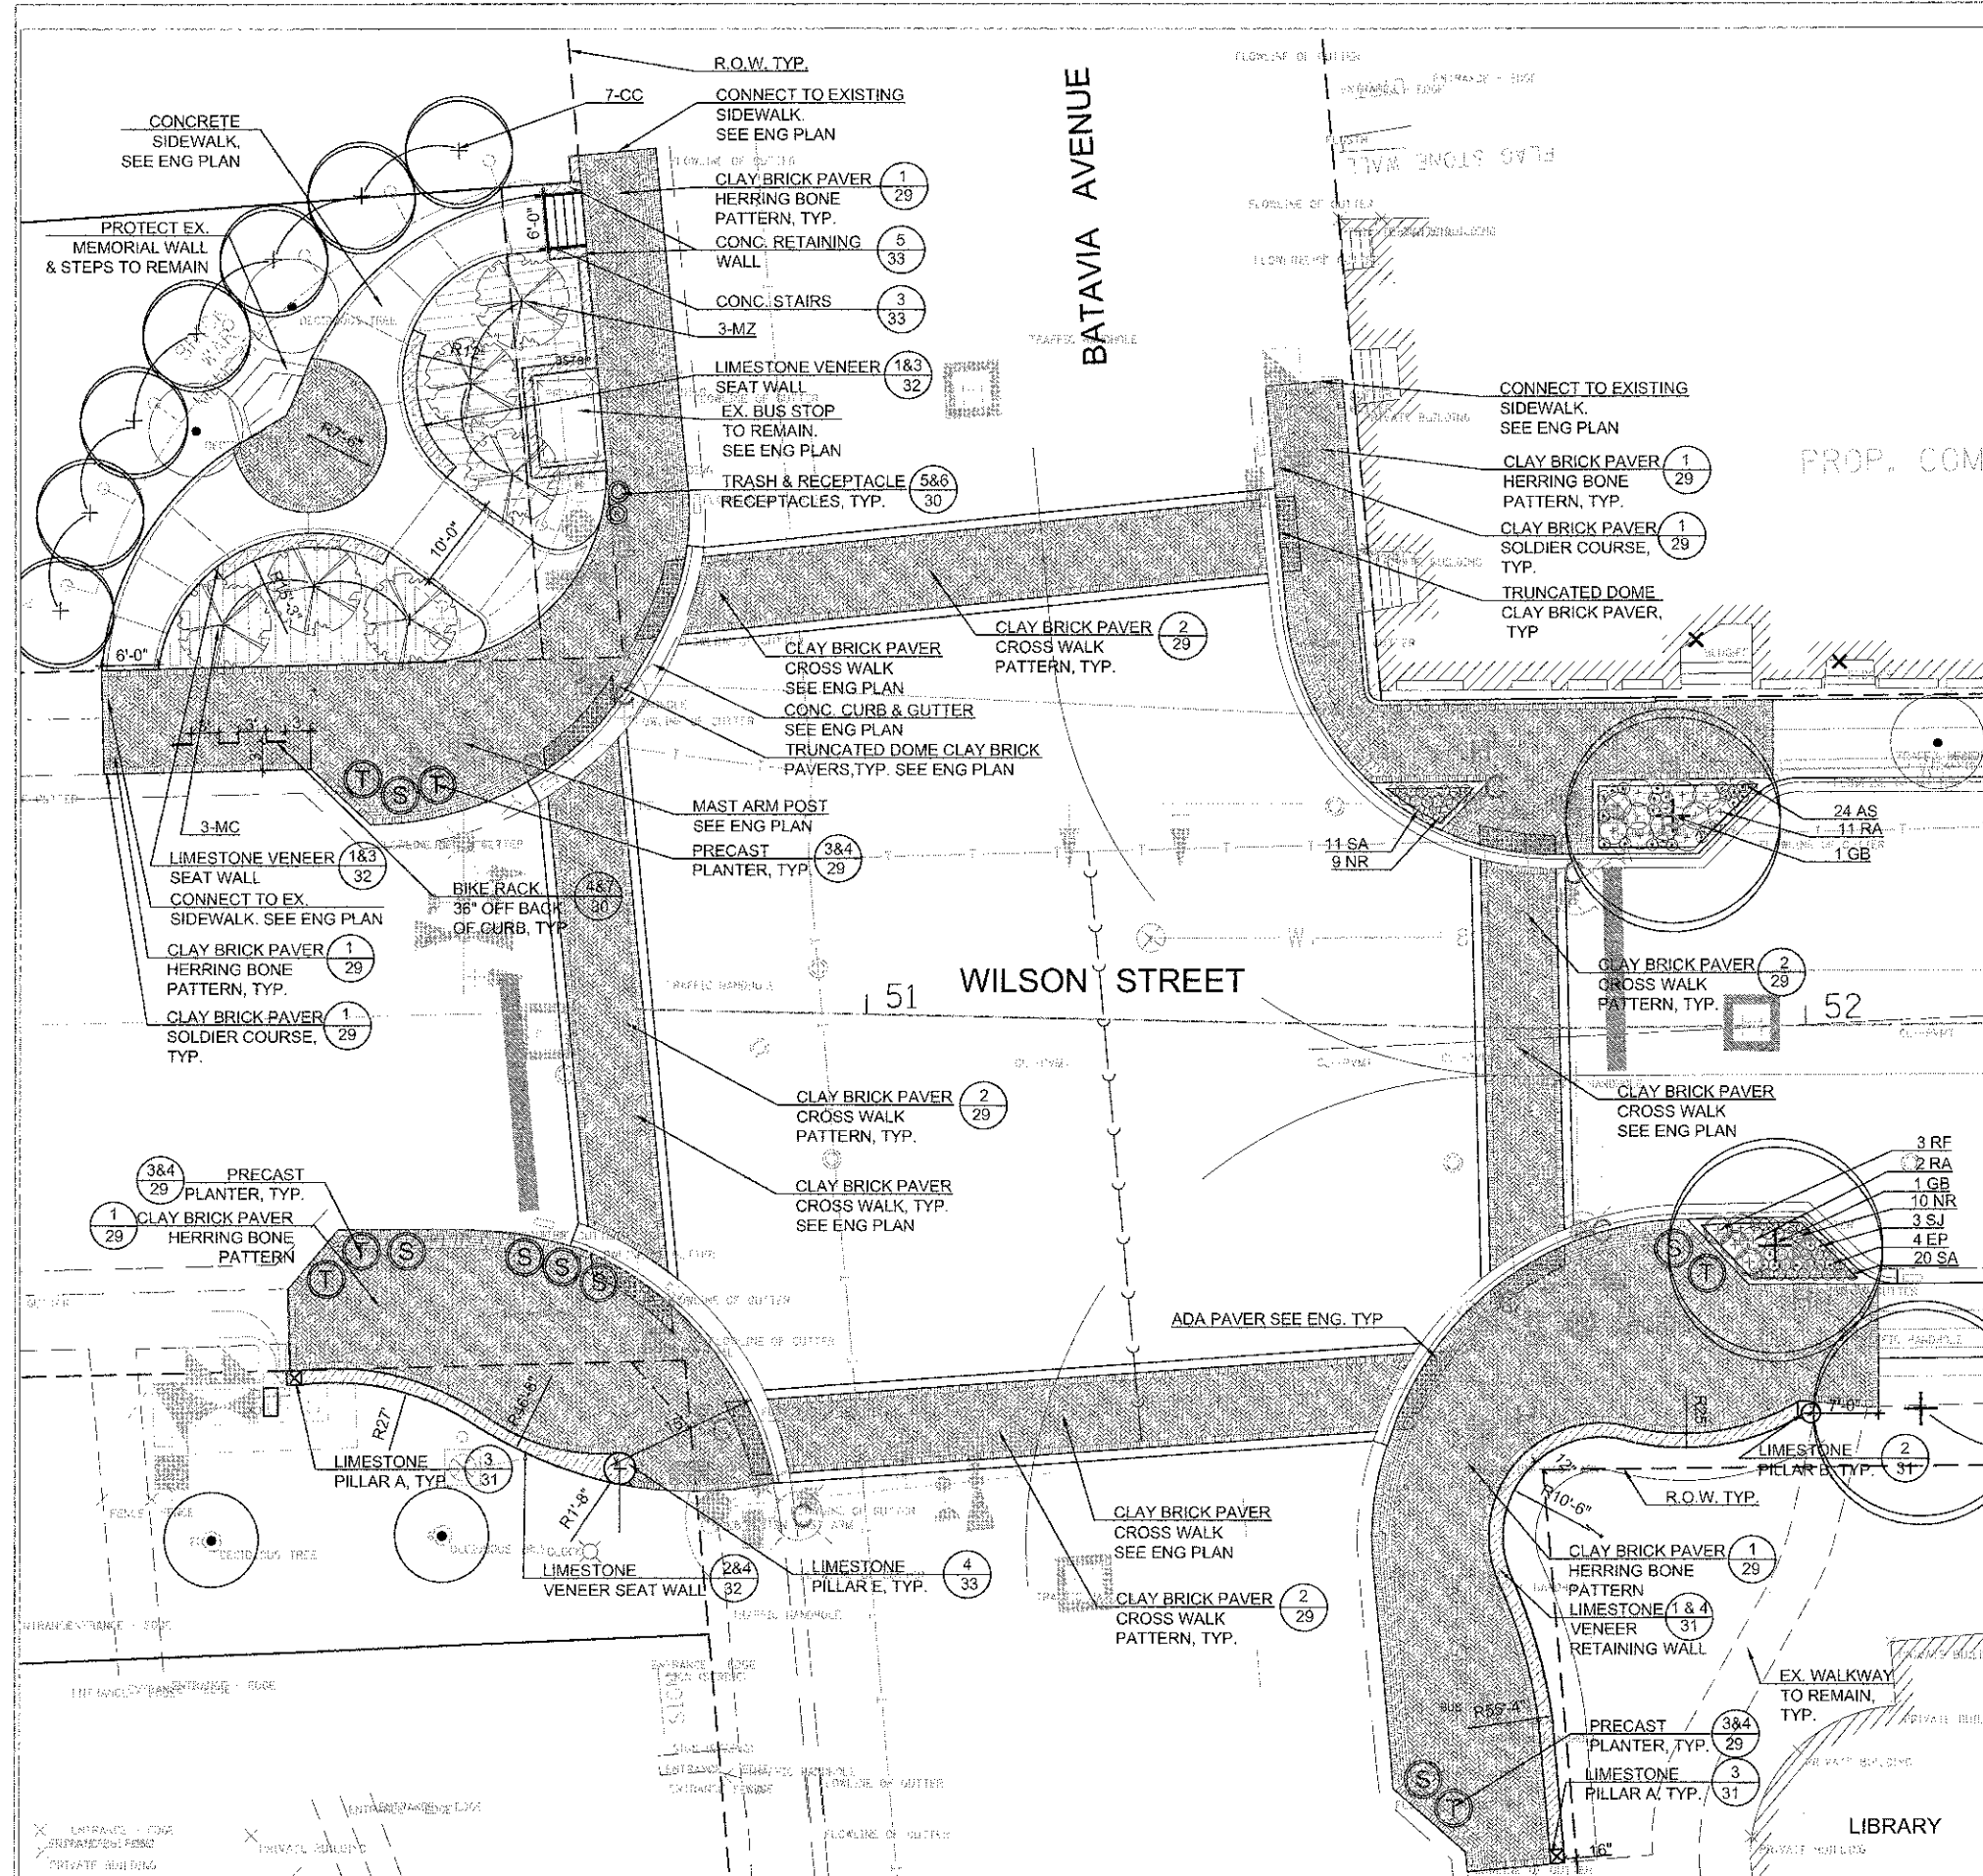

1 ENLARGEMENT PLAN 1 (BATAVIA AVE. INTERSECTION)
SCALE: 1"=10'-0"

WILSON & BATAVIA (NW CORNER) PLANT SCHEDULE

Plant Code	Qty	Size	Botanical Name	Common Name	Form	Spacing	Comments
Trees							
CC	7	3"	<i>Carpinus caroliniana</i>	American hornbeam	B&B	See Plan	
Ornamental Trees							
MZ	6	3"	<i>Malus x zumi 'Crimcarrp'</i>	Zumi Calocarpa Crabapple	B&B	See Plan	SINGLE STEM

WILSON STREET MASTER PLANT SCHEDULE

Plant Code	Qty	Size	Botanical Name	Common Name	Form	Spacing	Comments
Trees							
CO	2	3"	<i>Celtis occidentalis 'Chicagoana'</i>	Chicago and Hackberry	B&B	See Plan	
GB	2	3"	<i>Ginkgo biloba</i>	Ginkgo	B&B	See Plan	Male only
GTI	4	3"	<i>Gleditsia triacanthos var. inermis 'Imperial'</i>	Imperial Honey Locust	B&B	See Plan	
GT	3	3"	<i>Gleditsia triacanthos var. inermis 'Shademaster'</i>	Shademaster Thornless Honey Locust	B&B	See Plan	
PA	5	3"	<i>Platanus x acerifolia 'Soodagood'</i>	Bloodgood London Planetree	B&B	See Plan	
QM	6	3"	<i>Quercus macrocarpa</i>	Bur Oak	B&B	See Plan	
RF	2	3"	<i>Robinia pseudoacacia 'Chicago Blues'</i>	Chicago Blues Black Locust	B&B	See Plan	
UT	2	3"	<i>Ulmus 'Morton Glassy'</i>	Triumph Elm	B&B	See Plan	bugged propagation only
Shrubs							
RA	21	#5	<i>Rhus aromatica 'Gro-Low'</i>	Gro-Low Sumac	CG	See Plan	
RF	14	#5	<i>Rosa rugosa 'Flower Carpet White'</i>	Flower Carpet White Rose	CG	See Plan	
Perennials							
AS	55	#1	<i>Allium 'Summer Beauty'</i>	Summer Beauty Allium	CG	15' O.C.	
CN	45	#1	<i>Calamintha nepota ssp. nepeta</i>	Lesser Calamintha	CG	15' O.C.	
CI	10	#1	<i>Callitriche invaricatala</i>	Purple Poppymallow	CG	15' O.C.	
EM	75	#1	<i>Echinacea purpurea 'Magnus'</i>	Magnus Coneflower	CG	15' O.C.	
EP	61	#1	<i>Echinacea 'Pico Bella'</i>	Pico Bella Coneflower	CG	15' O.C.	
HO	32	#1	<i>Heuchera 'Obsidian'</i>	Obsidian Coralbells	CG	15' O.C.	
LP	21	#1	<i>Liatris pycnostachya</i>	Prairie Blazing Star	CG	15' O.C.	
LS	21	#1	<i>Liatris spicata</i>	Spike Blazing Star	CG	15' O.C.	
NR	122	#1	<i>Nepeta racemosa 'Walker's Low'</i>	Walker's Low Catmint	CG	15' O.C.	
SJ	16	#1	<i>Sedum 'Jose Aubergine'</i>	Jose Aubergine Sedum	CG	15' O.C.	
Grasses							
PV	493	Quart	<i>Panicum virgatum 'Shenandoah'</i>	Shenandoah Red Switch Grass	CG	15' O.C.	
SA	356	Quart	<i>Sesleria autumnalis</i>	Autumn Moor Grass	CG	15' O.C.	

