


IRRIGATION LEGEND

- IR — IRRIGATION MAINLINE, CL200 PVC AND 1" PVC SCH 40 W/CONTROL WIRE
- IRRIGATION DRIPLINE TUBING WITH EMITTERS SPACED AT 12" OC
- TREE ROOT WATERING SYSTEM
- ◻ MANUAL ISOLATION VALVE IN VALVE BOX (MIV)
- ◼ AUTOMATIC ELECTRIC CONTROL VALVE IN VALVE BOX (AECV)
- QUICK COUPLER

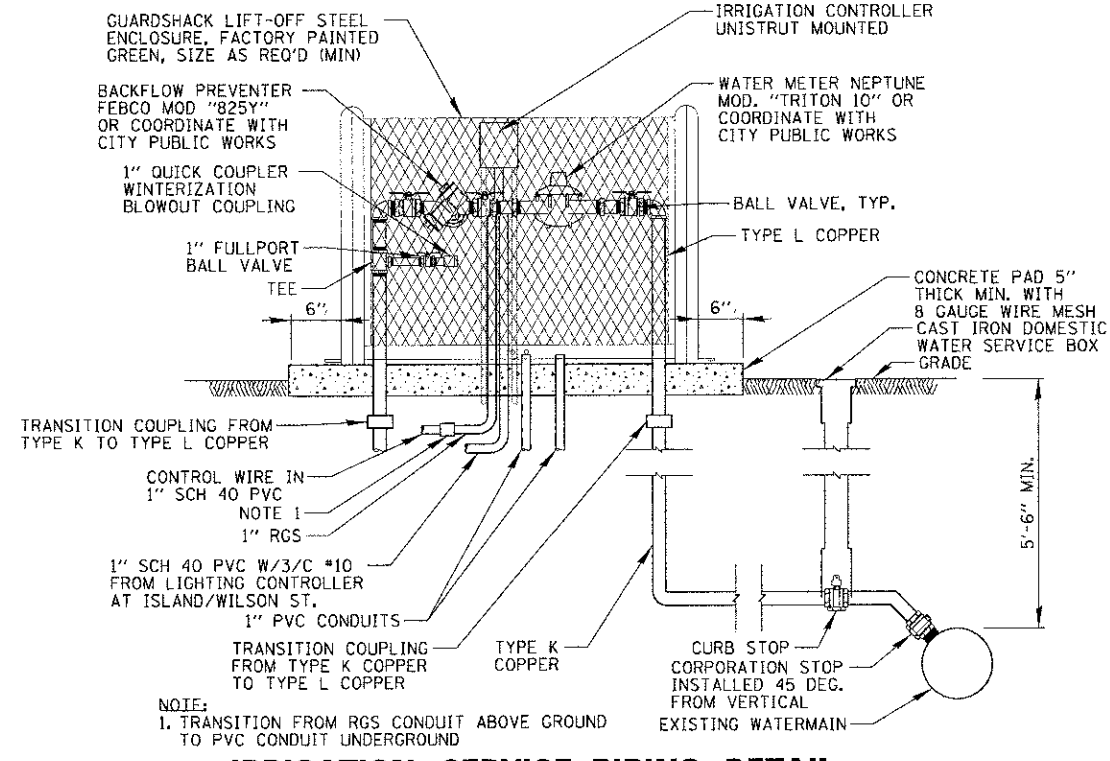

IRRIGATION SERVICE PIPING DETAIL
N.T.S.

CHRISTOPHER B. BURKE
ENGINEERING, LTD.
9575 W. Higgins Road, Suite 600
Rosemont, Illinois 60018
(847) 823-0500

USER NAME: kburke
DESIGNED: JPC
DRAWN: KWIB, JFM
CHECKED: JPC
DATE: 10/22/2012

REVISED: -
REVISED: -
REVISED: -
REVISED: -

STATE OF ILLINOIS
DEPARTMENT OF TRANSPORTATION

IRRIGATION PLAN (2 OF 2)
WILSON STREET

SCALE: 1"=20' SHEET OF 88 SHEETS STA. TO STA.

F.A.U. RT.C.	SECTION	COUNTY	TOTAL SHEETS	SHEET NO.
1441	12-00073-01-TL	KANE	88	36
CONTRACT NO. 63763			ILLINOIS FED. AID PROJECT	